


FINAL SURVEY	SURVEYED	DATE
NOTE BOOK	PLOTTED	BY
NO.	DATE	
	AREAS CHECKED	

ORIGINAL SURVEY	SURVEYED	DATE
NOTE BOOK	PLOTTED	BY
NO.	DATE	
	AREAS CHECKED	

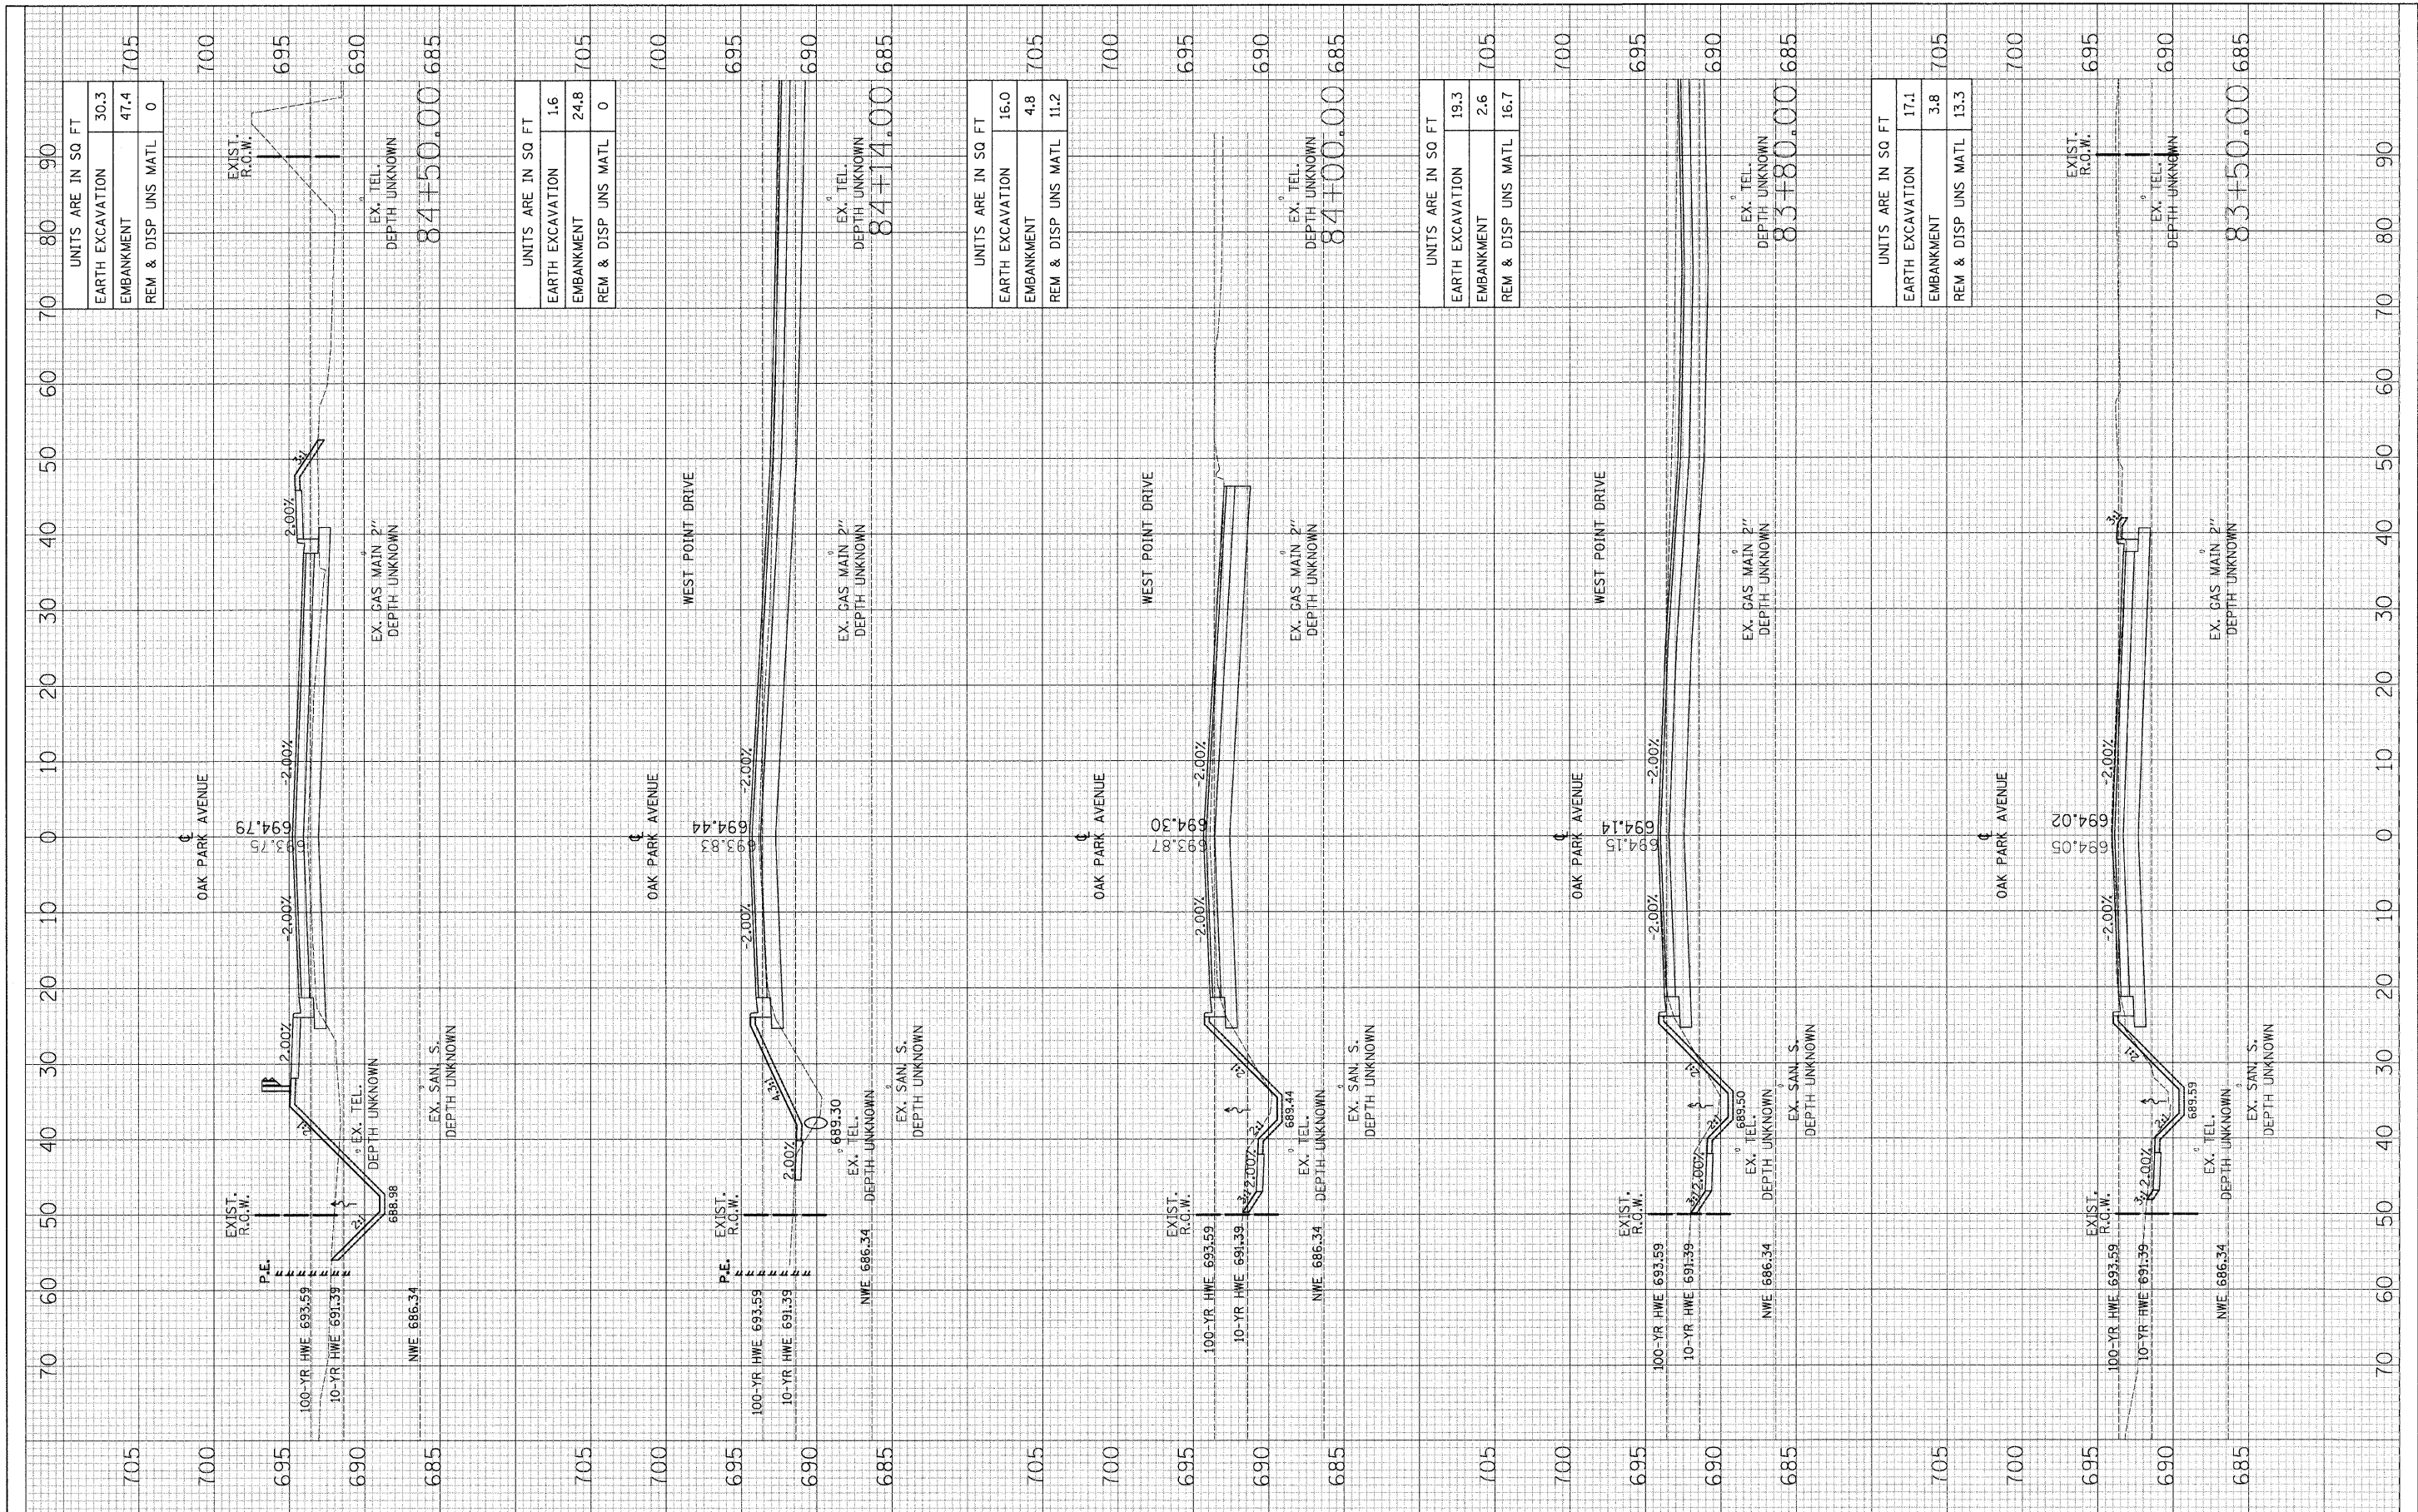

FILE NAME = ...\\D160C07-shr-xsh.tdgn

USER NAME = Plotted by Administrator	DESIGNED - OWR	REVISED -
	DRAWN - OWR	REVISED -
PLOT SCALE = 10.00' / IN.	CHECKED - FML	REVISED -
PLOT DATE = 1/11/2009	DATE - 10/2008	REVISED -

**STATE OF ILLINOIS
DEPARTMENT OF TRANSPORTATION**

**CROSS SECTIONS
OAK PARK AVENUE OVER UNION DRAINAGE DITCH**

SCL: H1'=10',V1'=5' SHEET NO. OF SHEETS STA. TO STA.

F.A.U. RTE. 2774	SECTION 0306T	COUNTY COOK	TOTAL SHEETS 55	SHEET NO. 51
FED. ROAD DIST. NO.	ILLINOIS FED. AID PROJECT	CONTRACT NO. 60C07		