


FINAL SURVEY	SURVEYED	BY	DATE
NOTE BOOK	PLOTTED		
NO.	DATE		
	AREAS CHECKED		

ORIGINAL SURVEY	SURVEYED	BY	DATE
NOTE BOOK	PLOTTED		
NO.	DATE		
	AREAS CHECKED		

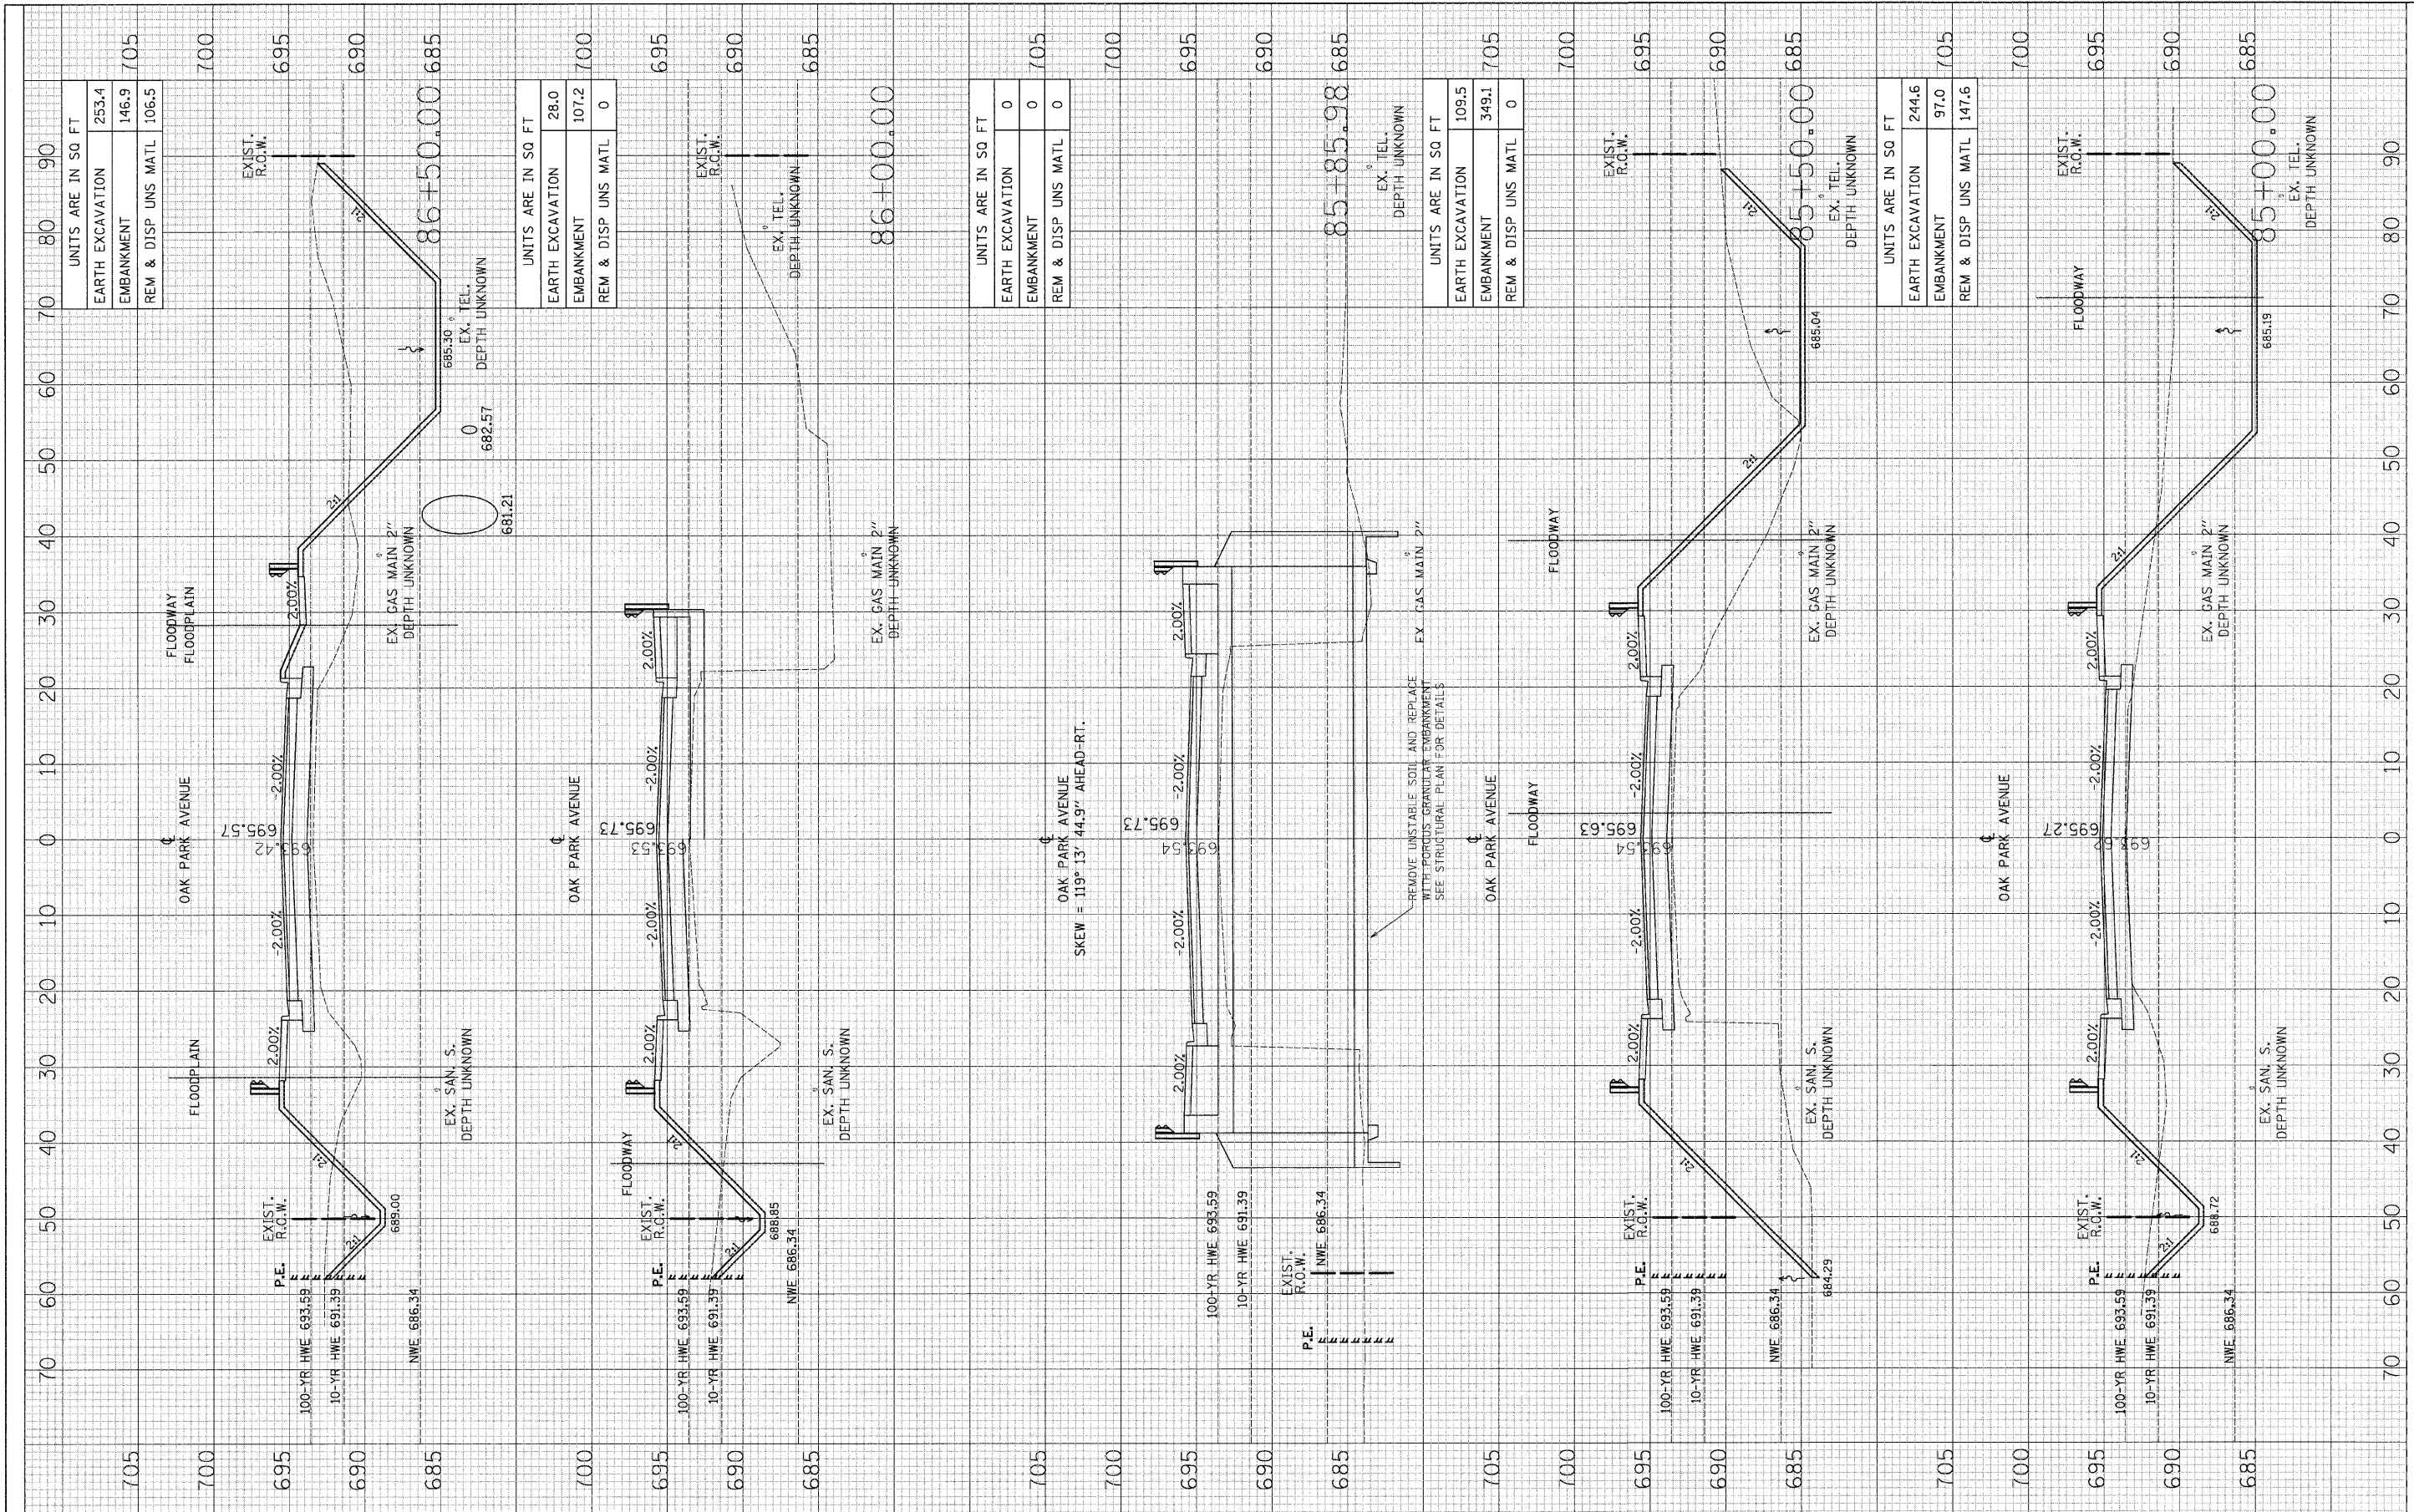

FILE NAME =	USER NAME =
...\\D160C07-sht-xssht.dgn	Plotted by Administrator

DESIGNED -	OWR	REVISED -	-
DRAWN -	OWR	REVISED -	-
CHECKED -	FML	REVISED -	-
DATE -	10/2008	REVISED -	-

**STATE OF ILLINOIS
DEPARTMENT OF TRANSPORTATION**

CROSS SECTIONS OAK PARK AVENUE OVER UNION DRAINAGE DITCH			
SCL: H1'=10', V1'=5'	SHEET NO. OF SHEETS	STA. TO STA.	

F.A.U. RTE.	SECTION	COUNTY	TOTAL SHEETS	SHEET NO.
2774	0306T	COOK	55	52
CONTRACT NO. 60C07				
FED. ROAD DIST. NO. ILLINOIS FED. AID PROJECT				

UNITS ARE IN SQ FT	EARTH EXCAVATION	253.4	EMBANKMENT	146.9	REM & DISP UNS MATL	106.5
UNITS ARE IN SQ FT	EARTH EXCAVATION	28.0	EMBANKMENT	107.2	REM & DISP UNS MATL	0
UNITS ARE IN SQ FT	EARTH EXCAVATION	109.5	EMBANKMENT	349.1	REM & DISP UNS MATL	0
UNITS ARE IN SQ FT	EARTH EXCAVATION	244.6	EMBANKMENT	97.0	REM & DISP UNS MATL	147.6