
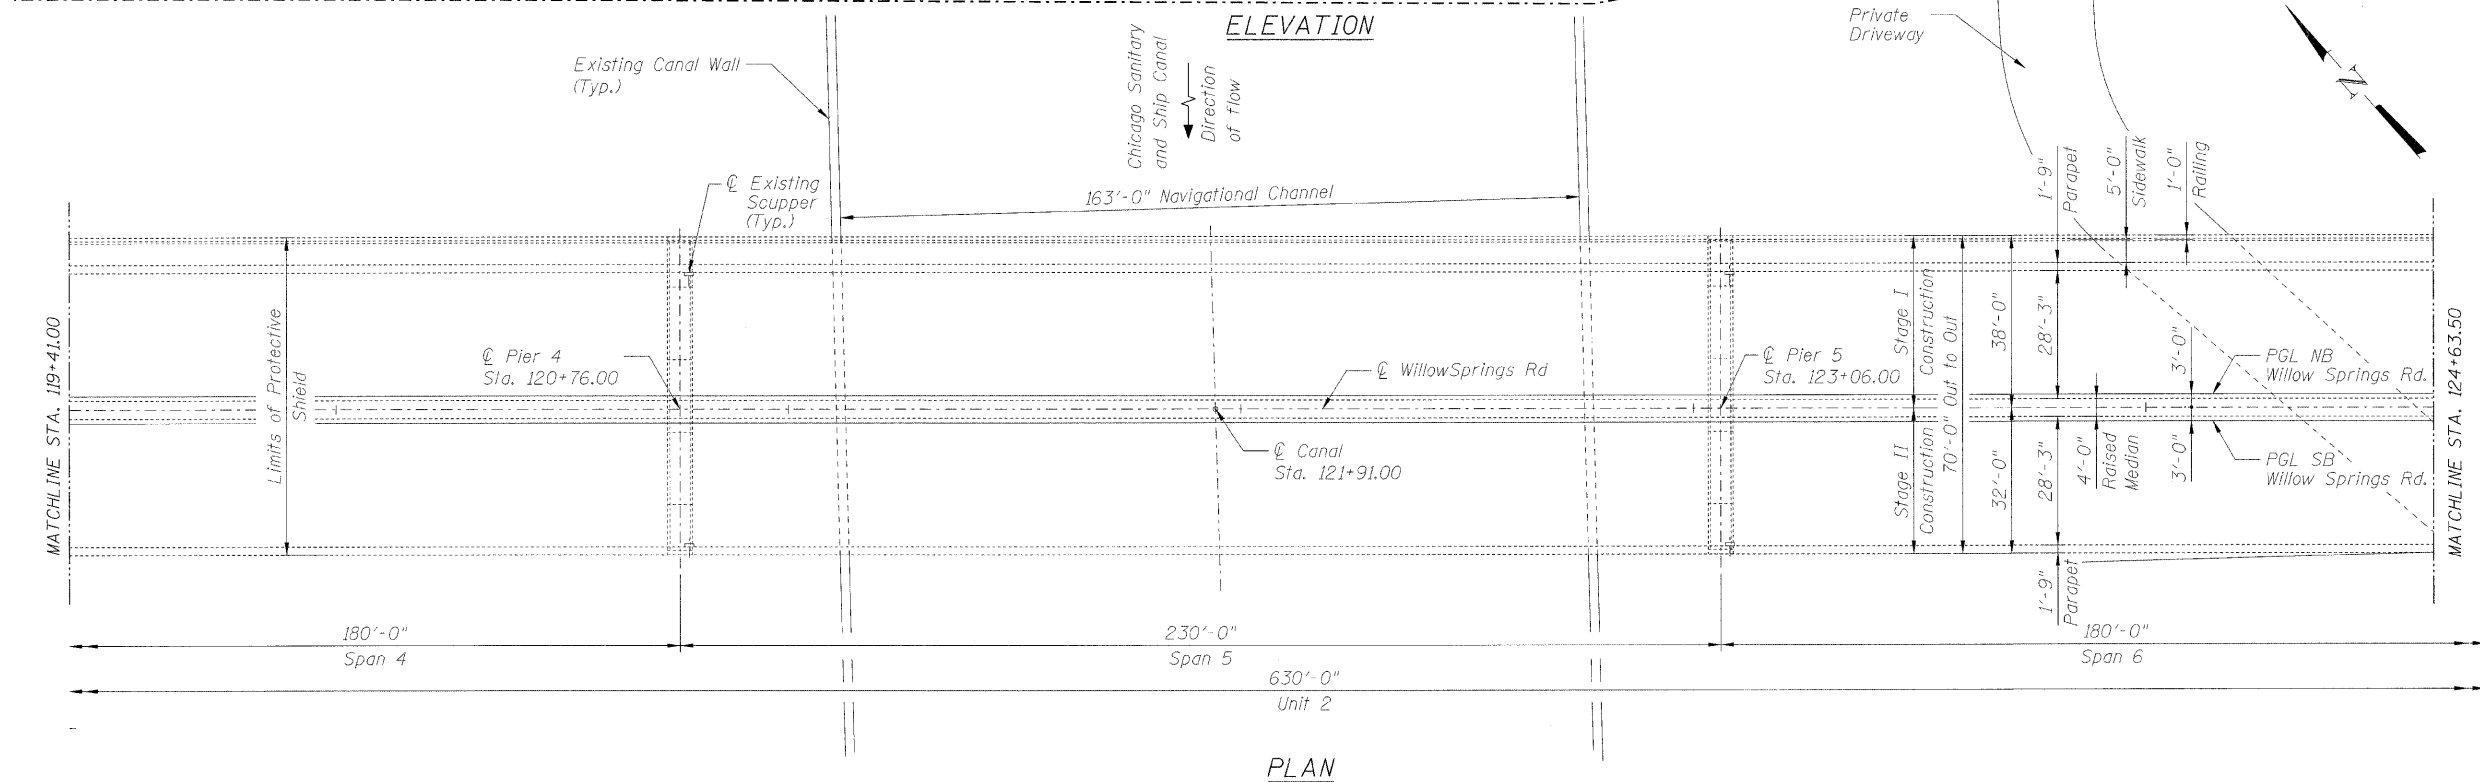


STATE OF ILLINOIS
DEPARTMENT OF TRANSPORTATION

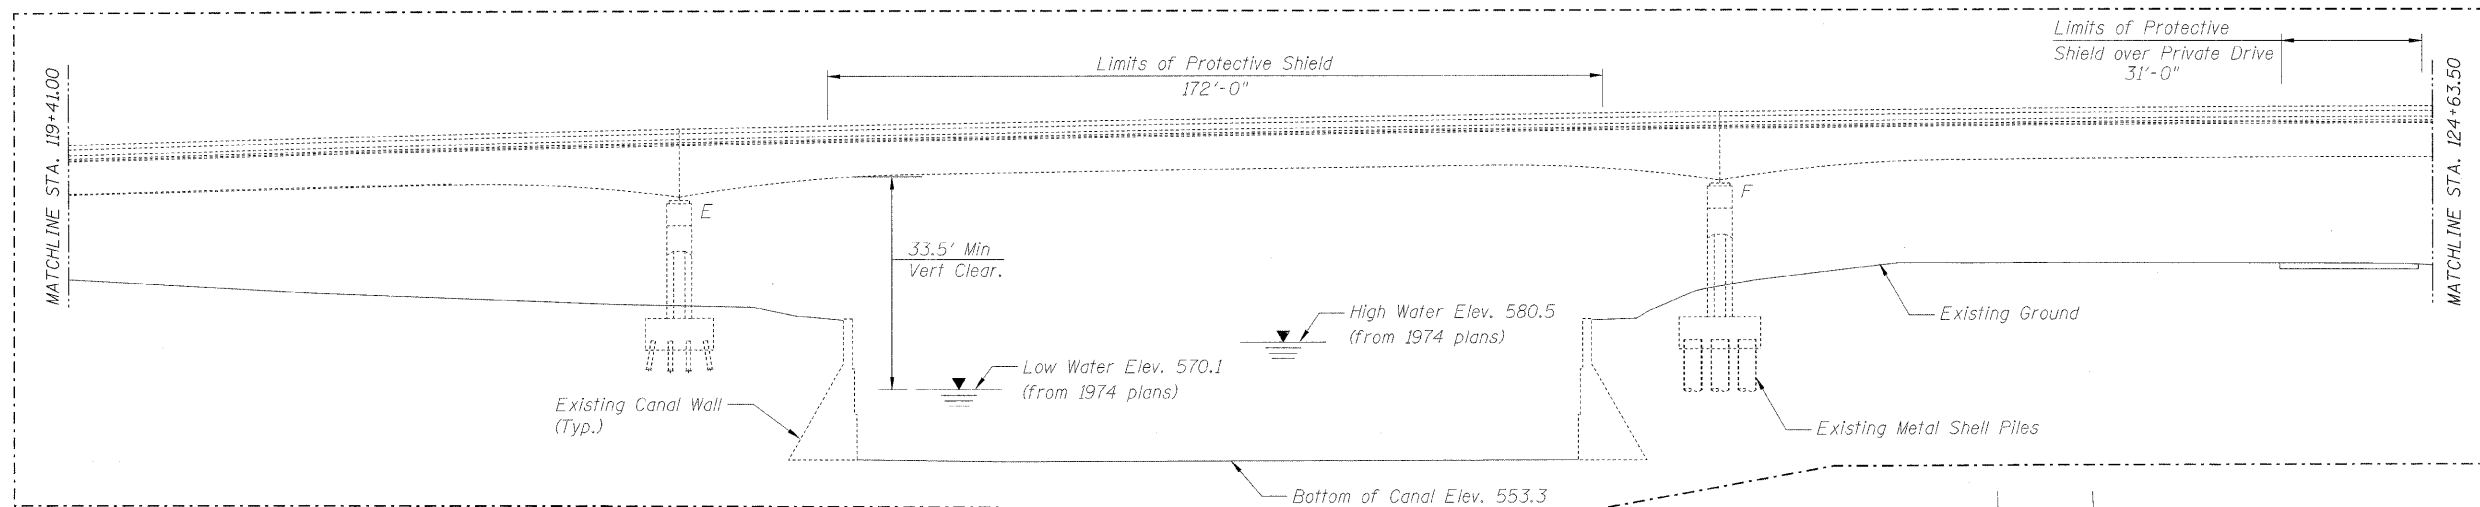

GENERAL PLAN AND ELEVATION II
FAU 2697 WILLOW SPRINGS ROAD
OVER DES PLAINES RIVER,
CHICAGO SANITARY & SHIP CANAL,
ILLINOIS AND MICHIGAN CANAL,
AND ICG RAILROAD
COOK COUNTY
S.N. 016-0540

DESIGNED	B. Sauter
CHECKED	E. Mroczek
DRAWN	R. Danley
CHECKED	B. Sauter

Ciorba Group, Inc.
CONSULTING ENGINEERS
5507 North Cumberland Avenue, Suite 402 Chicago, Illinois 60656
Tel. 773.775.4009 Fax 773.775.4014 Email chicago@ciorba.com

Revised 4/08/09 E.K.M.

SHEET NO.	F.A.U. RTE.	SECTION	COUNTY	TOTAL SHEETS	SHEET NO.
S-27 SHEETS	2697	142 B-1-I	COOK	48	16
CONTRACT NO. 60D89			FED. ROAD DIST. NO. ILLINOIS FED. AID PROJECT		

rdanley 4/8/2009 47:02:30 PM C:\projects\3329\3329_30\design\structural\road\sh\concrete_repairs\3329_30_02_OP_REV_1.sht