

CONTRACT NO. 62417 (SEE NOTE 1)
 CONTRACT NO. 60E73
 STA. 3327+30



TEMPORARY PAVEMENT MARKING
 4" WHITE EDGE LINE
 STA. 3325+00 TO STA. 3326+28
 (INCLUDES CORNER RADIUS)

TYPE II BARRICADES OR DRUMS
 W/STEADY BURNING LIGHTS
 SPACED @ 25' C-C
 STA. 3325+00 TO STA. 3326+28

TYPE II BARRICADES OR DRUMS
 W/STEADY BURNING LIGHTS
 SPACED @ 50' C-C
 STA. 3326+48 TO STA. 3329+50

TEMPORARY PAVEMENT MARKING
 4" WHITE EDGE LINE
 STA. 3326+48 TO STA. 3335+06
 (INCLUDES CORNER RADIUS)

TEMPORARY PAVEMENT MARKING
 4" YELLOW EDGE LINES
 W/12" YELLOW DIAGONALS
 SPACED @ 30' C-C
 STA. 3332+59 TO STA. 3334+92


TEMPORARY PAVEMENT MARKING
 6" YELLOW DOTTED LINE, 100'R
 (6' SKIP - 2' DASH)

TEMPORARY PAVEMENT MARKING
 LETTERS AND SYMBOLS, TYP.

TEMPORARY PAVEMENT MARKING
 6" WHITE LINE
 STA. 3335+87 TO STA. 3337+00


MATCH LINE STA. 3325+00

MATCH LINE STA. 3337+00

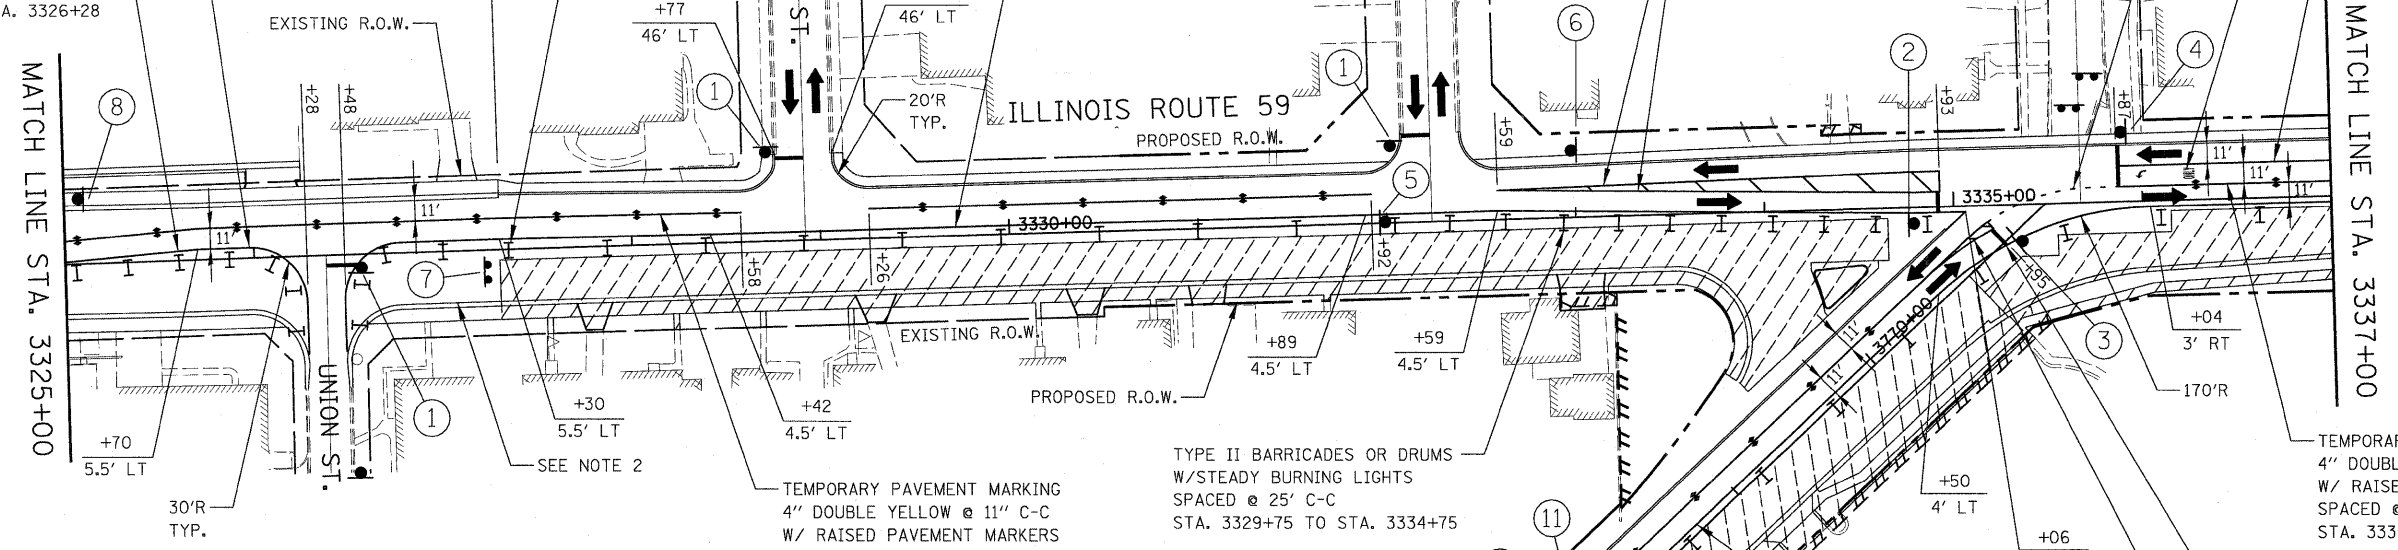

SIGN LEGEND

- ① STOP R1-1-36
- ② STOP HERE ON RED R10-6-2436
NO TURNS R3-3-24
DO NOT BLOCK INTERSECTION R10-7-2430
- ③ STOP HERE ON RED R10-6-2436
NO TURN ON RED R10-11b-30
ONLY R3-5R-2430
- ④ STOP HERE ON RED R10-6-2436
R3-1-24
- ⑤ DO NOT BLOCK INTERSECTION R10-7-2430
- ⑥ W1-4L-(0)-48
- ⑦ W1-6L-(0)-4824 ABOVE TYPE III BARRICADE
- ⑧ WORK ZONE SPEED LIMIT 30 W21-1115(0)-3618
R2-1-3648
\$375 FINE MINIMUM R21-1106-3618
- ⑨ ROAD CLOSED R11-2-4830 (SEE NOTE 5)
- ⑩ R3-1-30
- ⑪ R3-2-30

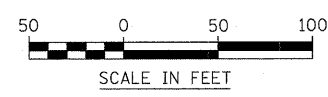

SEE ADVANCE SIGNING FOR WESTBOUND US ROUTE 30

ADVANCE SIGNING FOR WESTBOUND US ROUTE 30

NOTES

1. CONSTRUCTION STAGING SHALL BE COORDINATED WITH CONTRACT NO. 62417.
 2. COMBINATION CONCRETE CURB AND GUTTER, TYPE B-6.12 (TEMPORARY) PLACED IN CONTRACT NO. 62417.
 3. SEE TEMPORARY PAVEMENT DETAIL ON MAINTENANCE OF TRAFFIC DETAILS SHEET.
 4. PAVEMENT MARKING, TYPE II BARRICADES OR DRUMS, AND SIGNAGE NOT INDICATED REMAIN FROM PREVIOUS STAGE.
 5. SEE MAINTENANCE OF TRAFFIC GENERAL NOTES 31 AND 32.
- * SEE MAINTENANCE OF TRAFFIC GENERAL NOTE 24.

**STATE OF ILLINOIS
 DEPARTMENT OF TRANSPORTATION**

**ILLINOIS ROUTE 59
 MAINTENANCE OF TRAFFIC - STAGE 1**

FILE NAME =	USER NAME = #USER#	DESIGNED - JCM	REVISED -
#FILE#		DRAWN - REW	REVISED -
	PLOT SCALE = #SCALE#	CHECKED - JCM	REVISED -
	PLOT DATE = #DATE#	DATE - JANUARY 16, 2009	REVISED -

SCALE: AS SHOWN SHEET NO. 9 OF 36 SHEETS STA. 3325+00 TO STA. 3337+00

F.A. RTE.	SECTION	COUNTY	TOTAL SHEETS	SHEET NO.
338	113 N-2	WILL	260	55
CONTRACT NO. 60E73				
FED. ROAD DIST. NO. ILLINOIS		FAP 338 (IL RTE. 59)		