



**SIGN LEGEND**

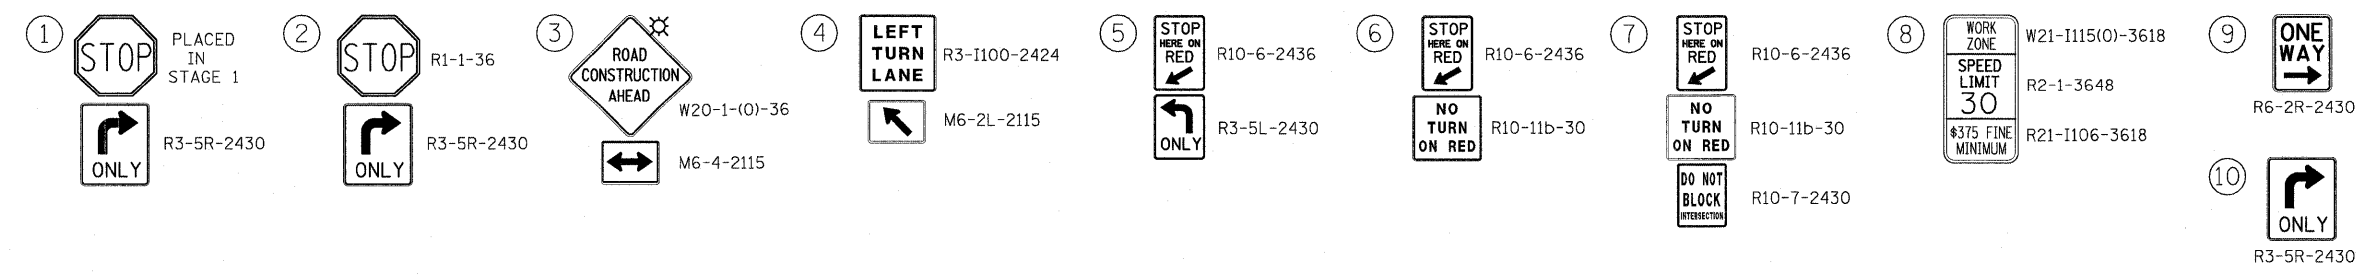

**NOTES**

- PAVEMENT MARKING, TYPE II BARRICADES OR DRUMS, AND SIGNAGE NOT INDICATED REMAIN FROM PREVIOUS STAGE.
- SEE TEMPORARY PAVEMENT DETAIL ON MAINTENANCE OF TRAFFIC DETAILS SHEET.

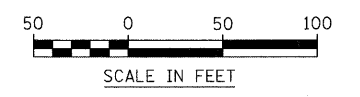

FILE NAME =	USER NAME = \$USER\$	DESIGNED - JCM	REVISED -	<b>STATE OF ILLINOIS DEPARTMENT OF TRANSPORTATION</b>	<b>ILLINOIS ROUTE 59 MAINTENANCE OF TRAFFIC - STAGE 2</b>		F.A. RTE. 338	SECTION 113 N-2	COUNTY WILL	TOTAL SHEETS 260	SHEET NO. 60
*FILEL\$		DRAWN - REW	REVISED -		SCALE: AS SHOWN	SHEET NO. 14 OF 36 SHEETS	STA. 3337+00 TO STA. 3351+00	CONTRACT NO. 60E73			
		CHECKED - JCM	REVISED -				FED. ROAD DIST. NO. ILLINOIS	FAP 338 (IL RTE. 59)			
		DATE - JANUARY 16, 2009	REVISED -								