



SIGN LEGEND

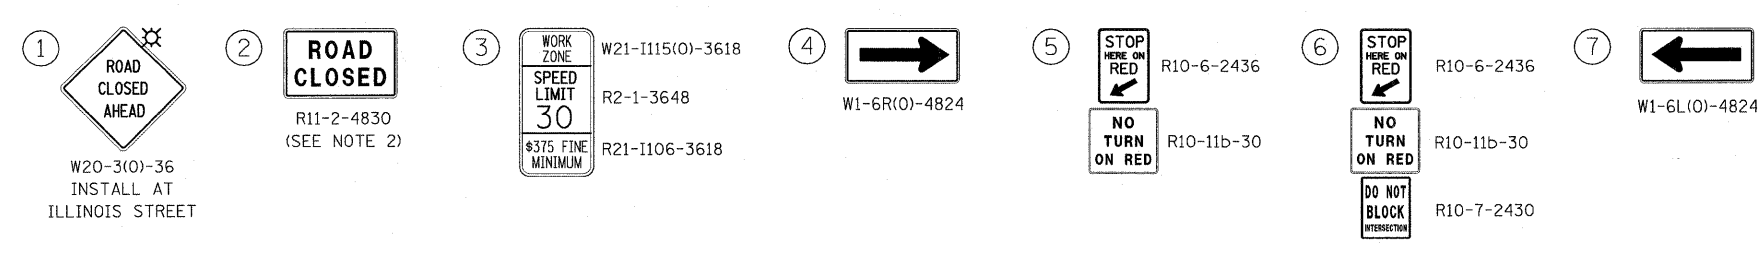

1. PAVEMENT MARKING, TYPE II BARRICADES OR DRUMS, AND SIGNAGE NOT INDICATED REMAIN FROM PREVIOUS STAGE.
2. CONTRACTOR SHALL STAGE CONSTRUCTION OF OTTAWA STREET AND CHICAGO STREET AT IL ROUTE 59 SUCH THAT BOTH STREETS WILL NOT BE CLOSED SIMULTANEOUSLY. SEE MAINTENANCE OF TRAFFIC GENERAL NOTES 31 & 32.

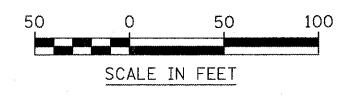

FILE NAME =	USER NAME = \$USER\$	DESIGNED - JCM	REVISED -	STATE OF ILLINOIS DEPARTMENT OF TRANSPORTATION	ILLINOIS ROUTE 59 MAINTENANCE OF TRAFFIC - STAGE 3		F.A. RTE. 338	SECTION 113 N-2	COUNTY WILL	TOTAL SHEETS 260	SHEET NO. 65
\$FILEL\$	PLOT SCALE = \$SCALE\$	DRAWN - REW	REVISED -		SCALE: AS SHOWN	SHEET NO. 19 OF 36 SHEETS	STA. 3337+00 TO STA. 3351+00	CONTRACT NO. 60E73		FED. ROAD DIST. NO. ILLINOIS	FAP 338 (IL RTE. 59)
	PLOT DATE = \$DATE\$	CHECKED - JCM	REVISED -								
		DATE - JANUARY 16, 2009	REVISED -								