



SIGN LEGEND

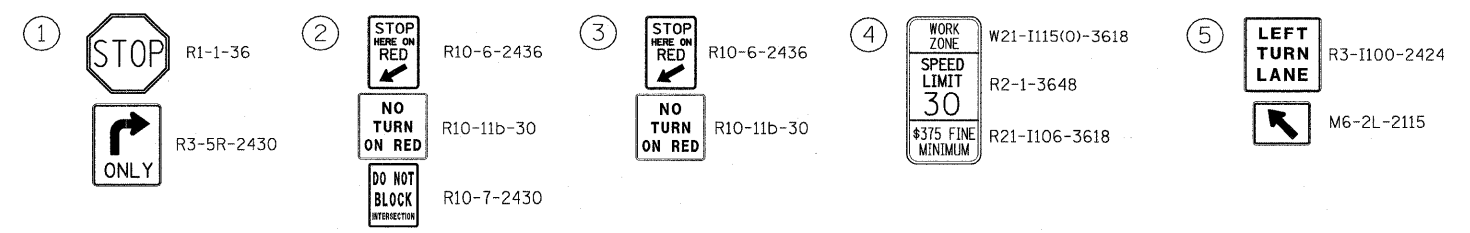

NOTES

- PAVEMENT MARKING, TYPE II BARRICADES OR DRUMS, AND SIGNAGE NOT INDICATED REMAIN FROM PREVIOUS STAGE.

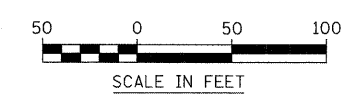

FILE NAME =	USER NAME = #USER#	DESIGNED - JCM	REVISED -	STATE OF ILLINOIS DEPARTMENT OF TRANSPORTATION	ILLINOIS ROUTE 59 MAINTENANCE OF TRAFFIC - STAGE 4	F.A. RTE.	SECTION	COUNTY	TOTAL SHEETS	SHEET NO.	
#FILE#		DRAWN - REW	REVISED -			338	113 N-2	WILL	260	69	
PLOT SCALE = #SCALE#		CHECKED - JCM	REVISED -			CONTRACT NO. 60E73					
PLOT DATE = #DATE#		DATE - JANUARY 16, 2009	REVISED -			FED. ROAD DIST. NO. [ILLINOIS] FAP 338 (IL RTE. 59)					