





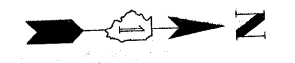
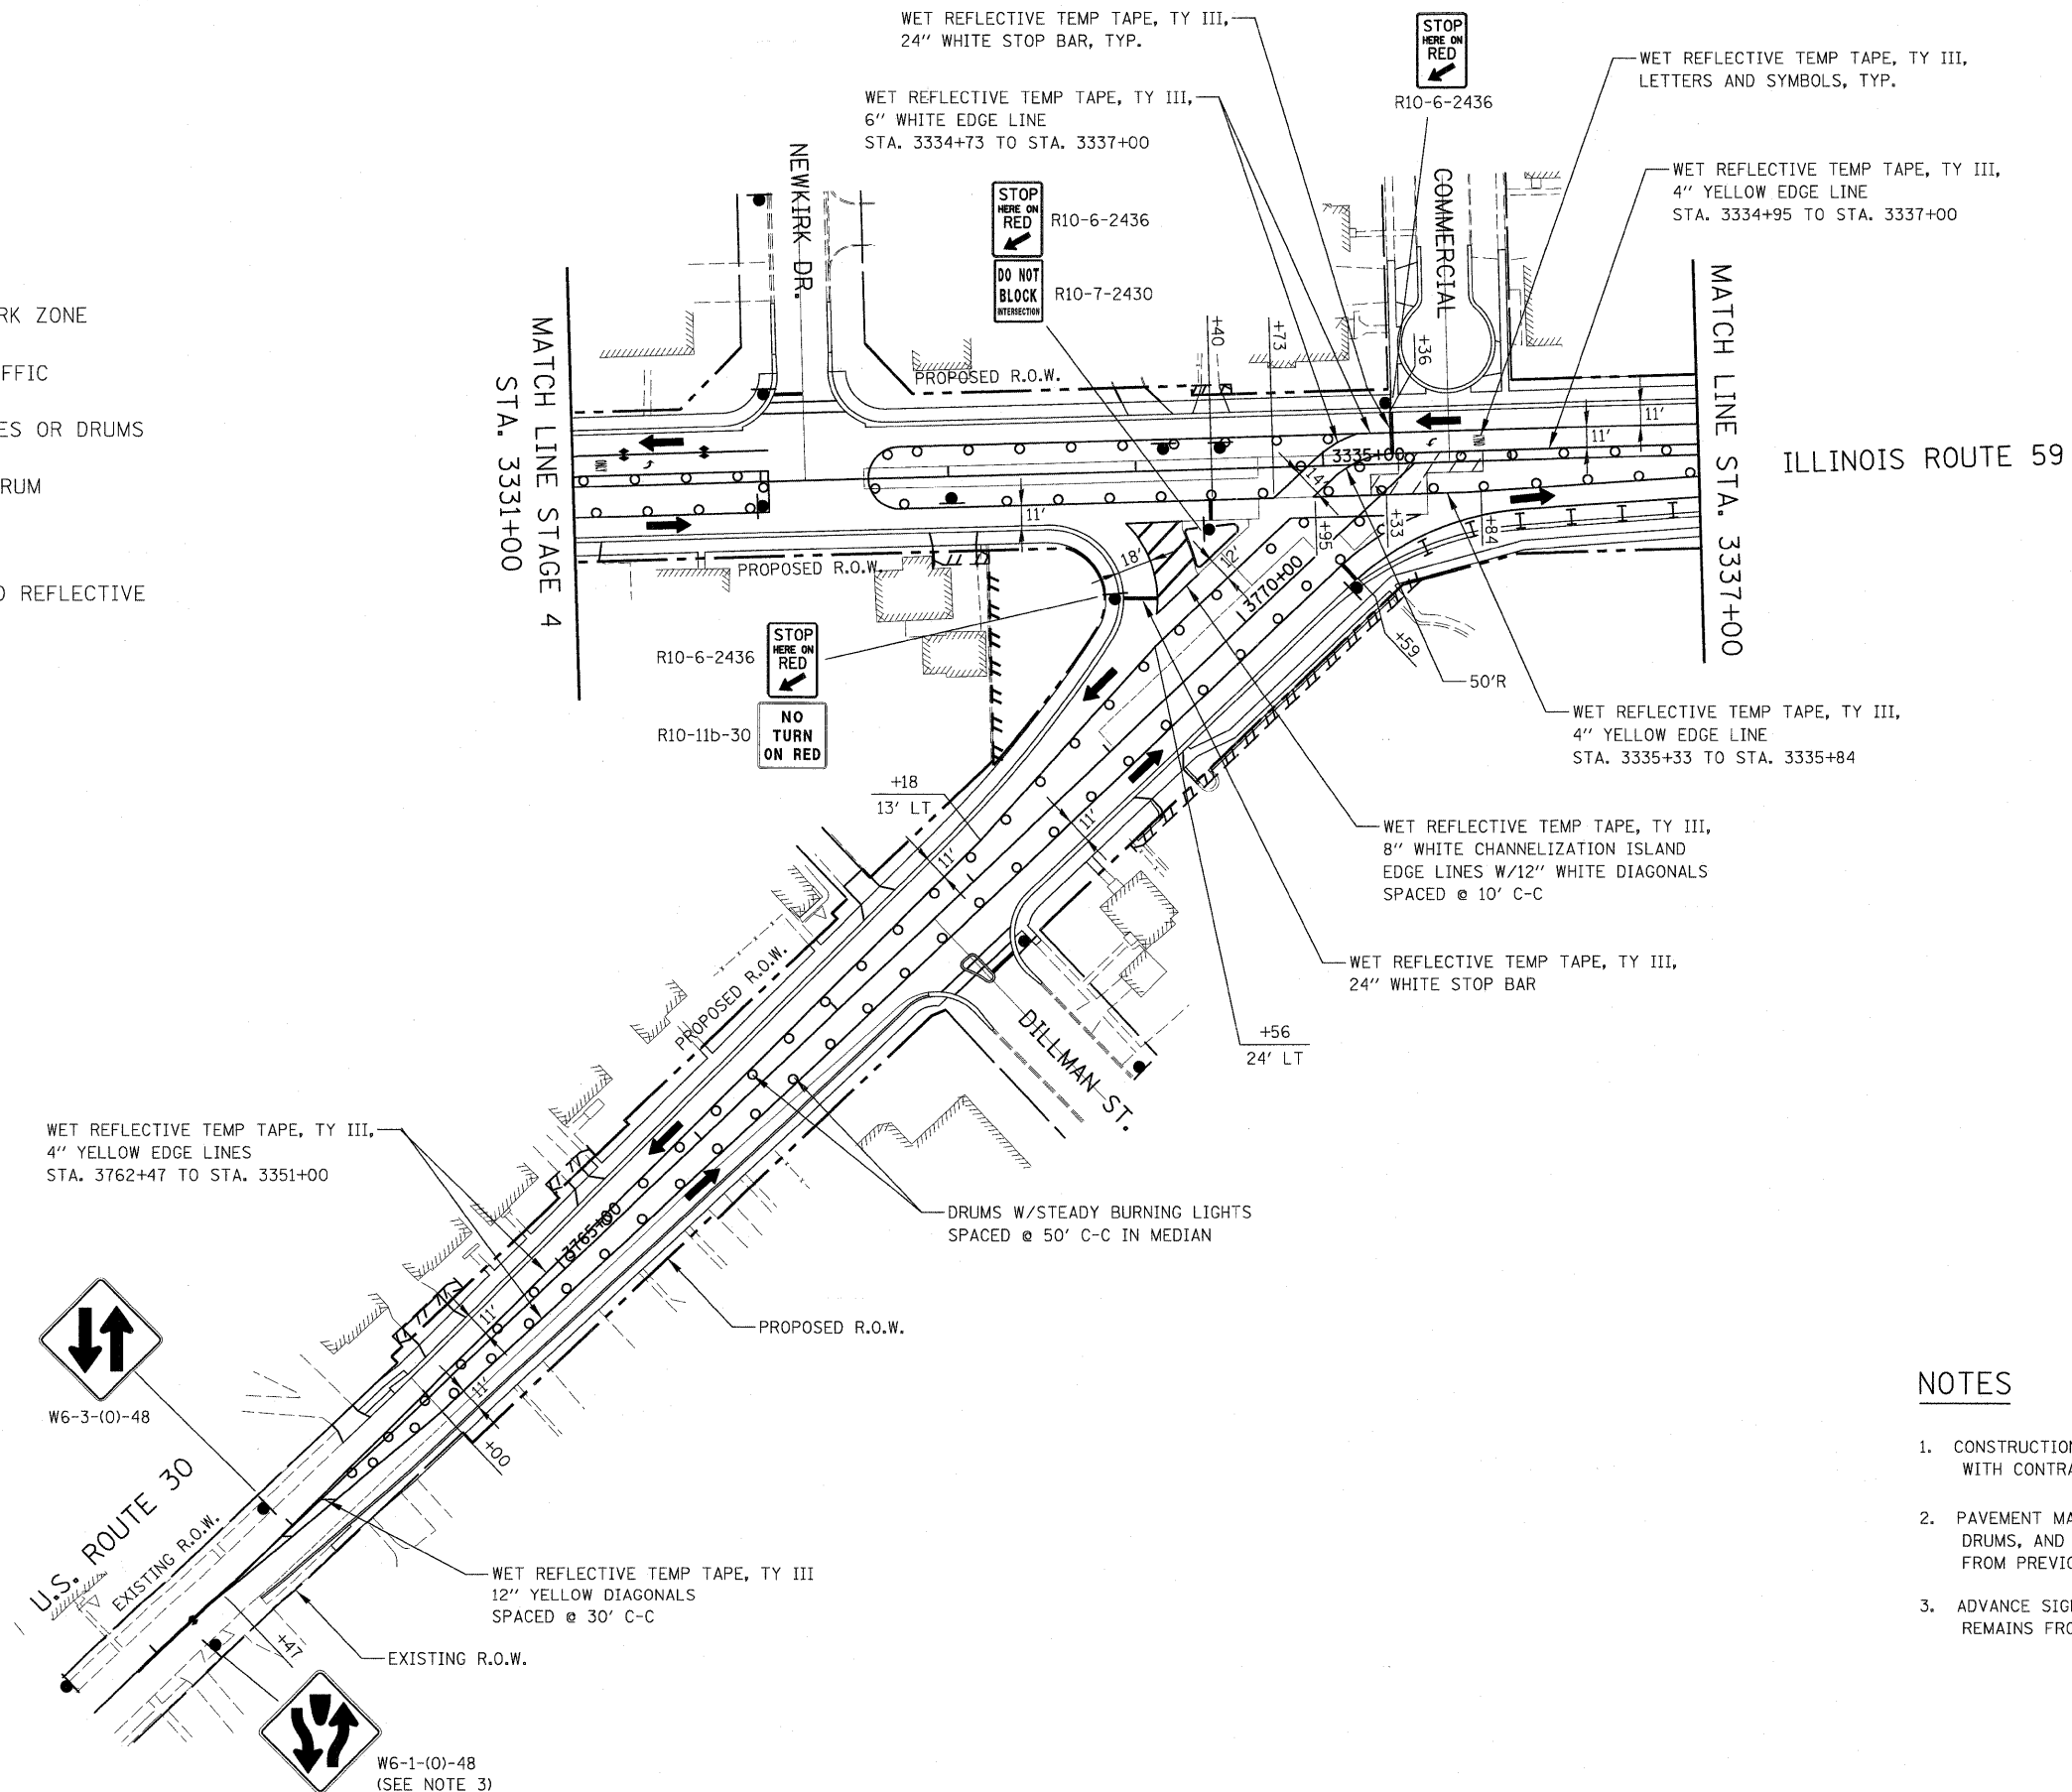


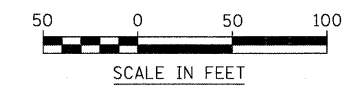
LEGEND

-  CONSTRUCTION WORK ZONE
-  DIRECTION OF TRAFFIC
-  TYPE II BARRICADES OR DRUMS
-  CHANNELIZATION DRUM
-  SIGN LOCATION
-  TEMPORARY RAISED REFLECTIVE PAVEMENT MARKER



NOTES

1. CONSTRUCTION STAGING SHALL BE COORDINATED WITH CONTRACT NO. 62417.
2. PAVEMENT MARKING, TYPE II BARRICADES OR DRUMS, AND SIGNAGE NOT INDICATED REMAIN FROM PREVIOUS STAGE.
3. ADVANCE SIGNING FOR WESTBOUND US ROUTE 30 REMAINS FROM PREVIOUS STAGE.



FILE NAME = #FILEL#	USER NAME = #USER#	DESIGNED - JCM	REVISED -	STATE OF ILLINOIS DEPARTMENT OF TRANSPORTATION	ILLINOIS ROUTE 59 MAINTENANCE OF TRAFFIC - STAGE 4A	F.A. RTE. 338	SECTION 113 N-2	COUNTY WILL	TOTAL SHEETS 260	SHEET NO. 71	
	PLOT SCALE = #SCALE#	DRAWN - REW	REVISED -		SCALE: AS SHOWN	SHEET NO. 25 OF 36 SHEETS	STA. 3325+00	TO STA. 3337+00	CONTRACT NO. 60E73		
	PLOT DATE = #DATE#	CHECKED - JCM	REVISED -		FED. ROAD DIST. NO. ILLINOIS FAP 338 (IL RTE. 59)						
		DATE - JANUARY 16, 2009	REVISED -								