



SIGN LEGEND

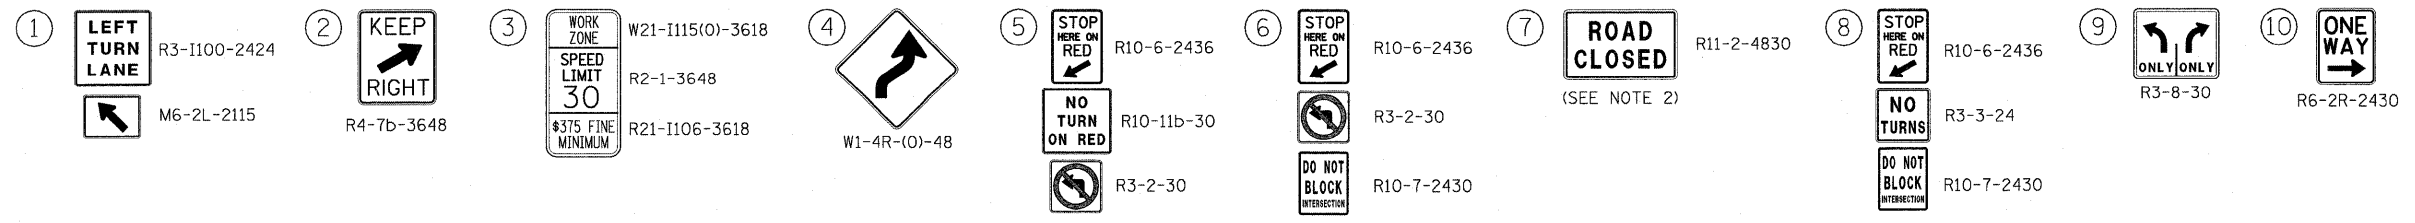

NOTES

1. PAVEMENT MARKING, TYPE II BARRICADES OR DRUMS, AND SIGNAGE NOT INDICATED REMAIN FROM PREVIOUS STAGE.
2. SEE LOCKPORT STREET DETOUR 2 PLAN (STAGE 6) SHEET FOR DETOUR ROUTE REQUIREMENTS.

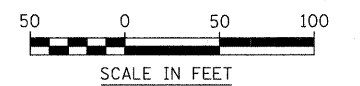

FILE NAME =	USER NAME = #USER#	DESIGNED - JCM	REVISED -	STATE OF ILLINOIS DEPARTMENT OF TRANSPORTATION	ILLINOIS ROUTE 59 MAINTENANCE OF TRAFFIC - STAGE 6		F.A. RTE. 338	SECTION 113 N-2	COUNTY WILL	TOTAL SHEETS 260	SHEET NO. 80
#FILEL#	PLOT SCALE = #SCALE#	DRAWN - REW	REVISED -		SCALE: AS SHOWN	SHEET NO. 34 OF 36 SHEETS	STA. 3337+00 TO STA. 3351+00	CONTRACT NO. 60E73		FED. ROAD DIST. NO. ILLINOIS FAP 338 (IL RTE. 59)	
	PLOT DATE = #DATE#	CHECKED - JCM	REVISED -								
		DATE - JANUARY 16, 2009	REVISED -								