



SIGN LEGEND

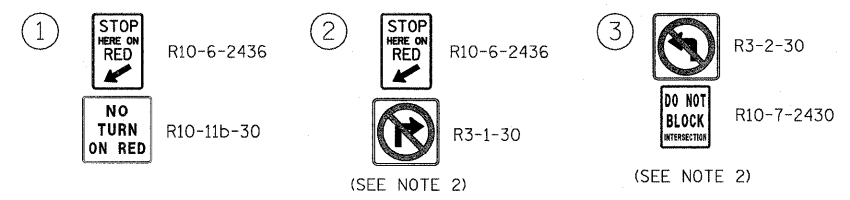

NOTES

- PAVEMENT MARKING, TYPE II BARRICADES OR DRUMS, AND SIGNAGE NOT INDICATED REMAIN FROM PREVIOUS STAGE.
- SEE LOCKPORT STREET DETOUR 3 PLAN (STAGE 6A) SHEET FOR DETOUR ROUTE REQUIREMENTS.

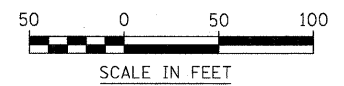

FILE NAME =	USER NAME = *USER*	DESIGNED - JCM	REVISED -	STATE OF ILLINOIS DEPARTMENT OF TRANSPORTATION	ILLINOIS ROUTE 59 MAINTENANCE OF TRAFFIC - STAGE 6A	F.A. RTE.	SECTION	COUNTY	TOTAL SHEETS	SHEET NO.	
#FILEL#		DRAWN - REW	REVISED -			338	113 N-2	WILL	260	82	
	PLOT SCALE = *SCALE*	CHECKED - JCM	REVISED -			CONTRACT NO. 60E73					
	PLOT DATE = *DATE*	DATE - JANUARY 16, 2009	REVISED -			FED. ROAD DIST. NO. ILLINOIS FAP 338 (IL RTE. 59)					
				SCALE: AS SHOWN SHEET NO. 36 OF 36 SHEETS STA. 3337+00 TO STA. 3351+00							