



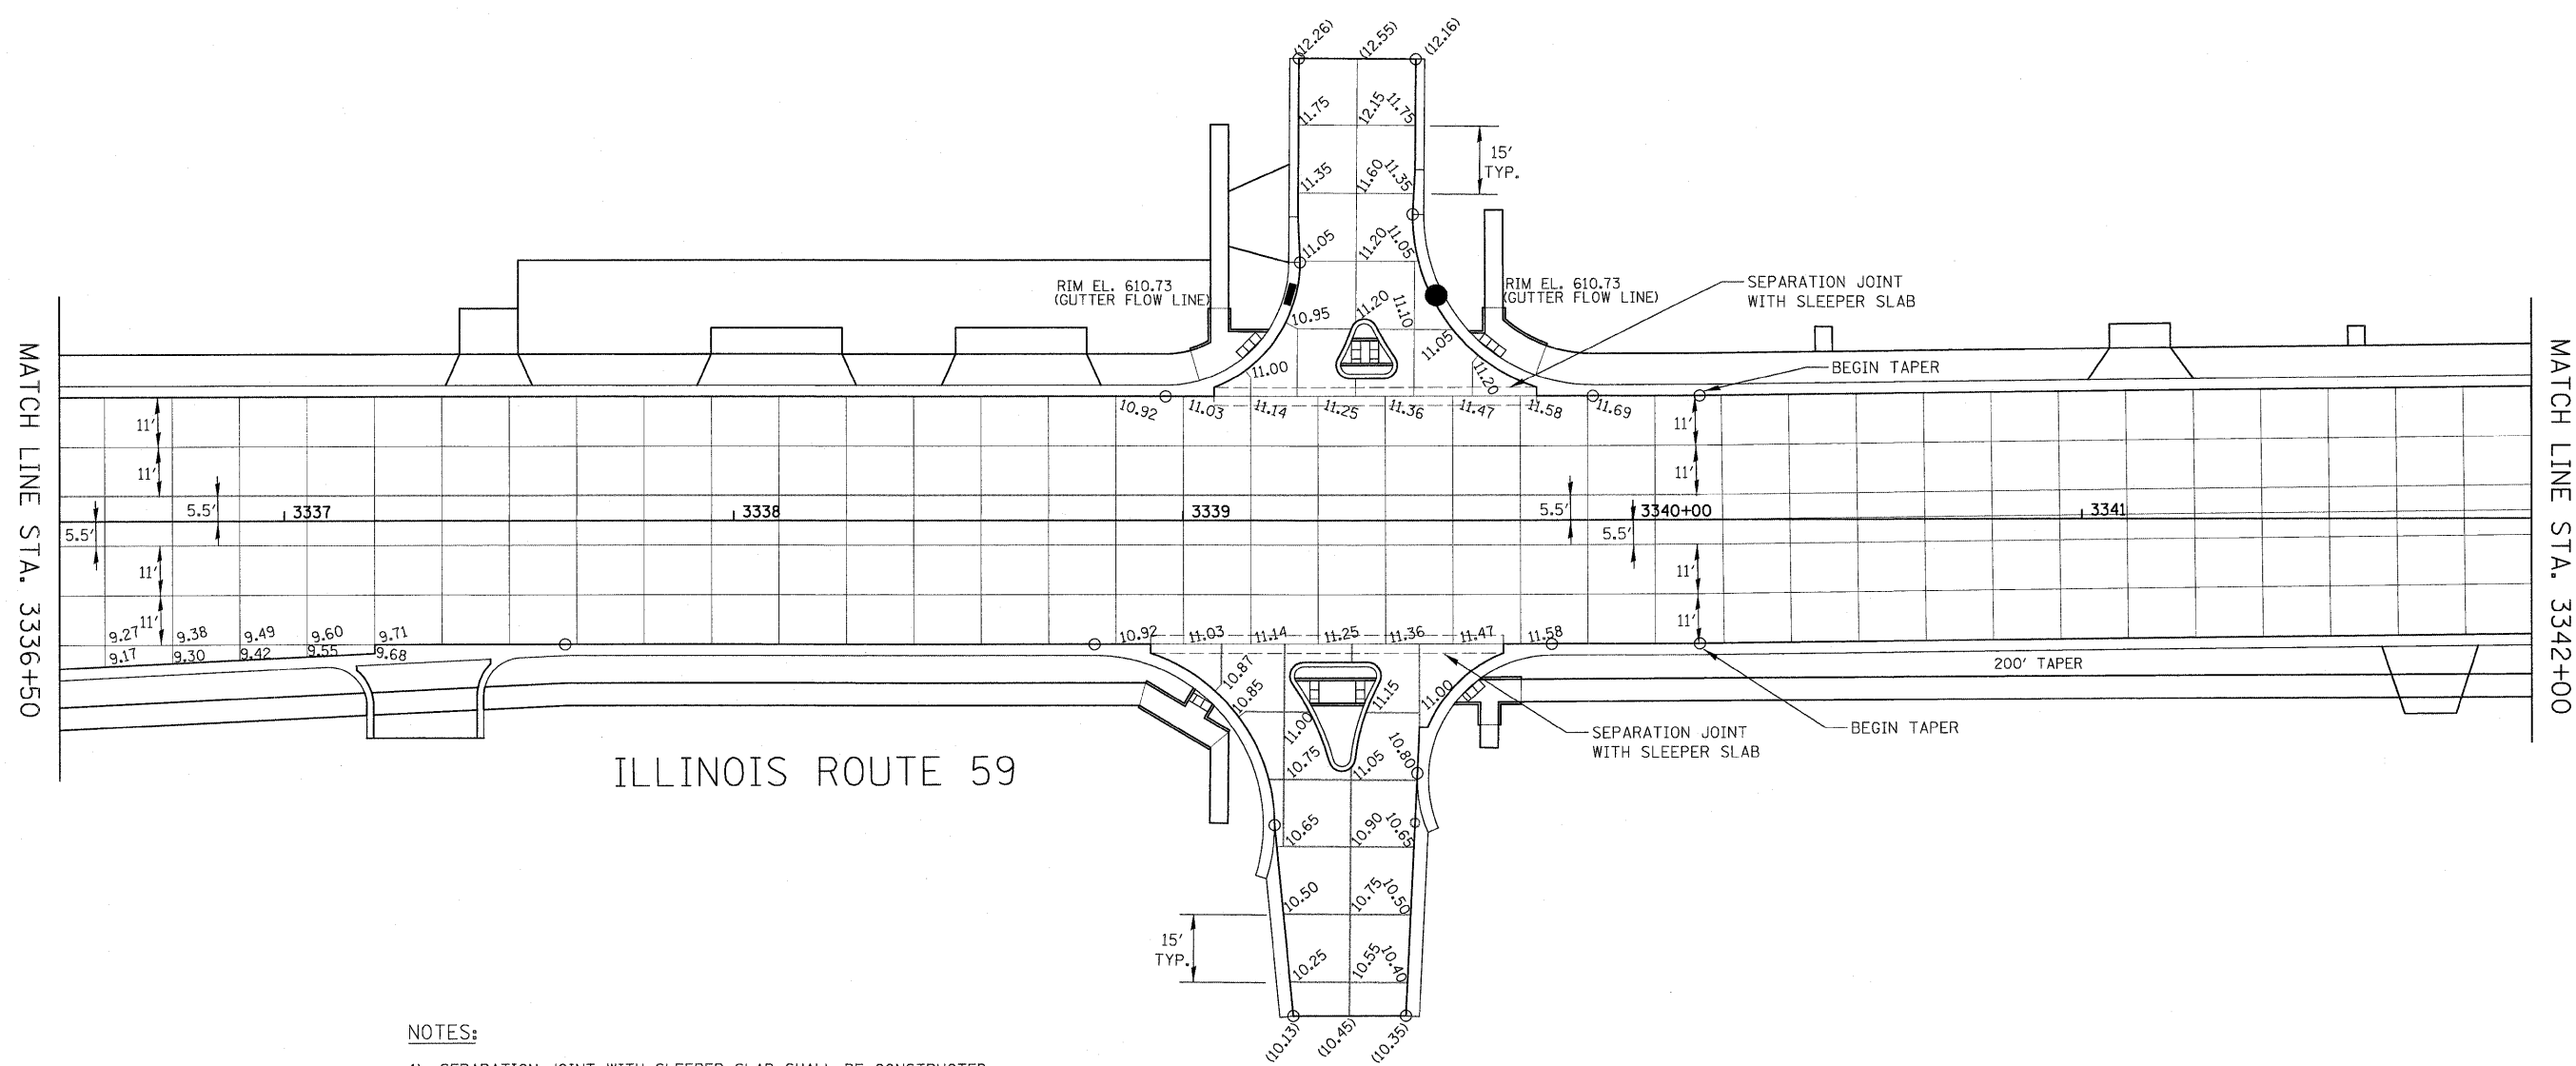

OTTAWA ST.



- NOTES:**
- 1) SEPARATION JOINT WITH SLEEPER SLAB SHALL BE CONSTRUCTED IN ACCORDANCE WITH IDOT DISTRICT 1 DETAIL BD-52.
 - 2) SEE HIGHWAY STANDARDS 420101 AND 420106 FOR SPACING OF TRANSVERSE JOINTS.

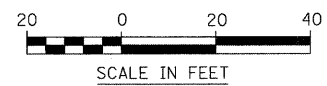

FILE NAME =	USER NAME = #USER#	DESIGNED - PJO	REVISED -	STATE OF ILLINOIS DEPARTMENT OF TRANSPORTATION	JOINTING PLAN	F.A. RTE. 338	SECTION 113 N-2	COUNTY WILL	TOTAL SHEETS 260	SHEET NO. 103	
#FILEL#		DRAWN - RTA	REVISED -			SCALE: AS SHOWN SHEET NO. 3 OF 7 SHEETS STA. 3336+50 TO STA. 3342+00					
		CHECKED - JCM	REVISED -			FED. ROAD DIST. NO. ILLINOIS CONTRACT NO. 60E73 FAP 338 (IL RTE. 59)					
		DATE - JANUARY 16, 2009	REVISED -								