



AREA	SODDING, SALT TOLERANT SY	TOPSOIL FURNISH AND PLACE, 4" SY	TOPSOIL FURNISH AND PLACE, 12" SY
1	25	25	
2	60	60	
3	151	151	
4	22	22	
5	14	14	
6	32	32	
7	39	39	
8	40	40	
9	5	5	
10	71	71	
11	16	16	
12	11	11	
13	7	7	
SHEET TOTAL	493	493	0

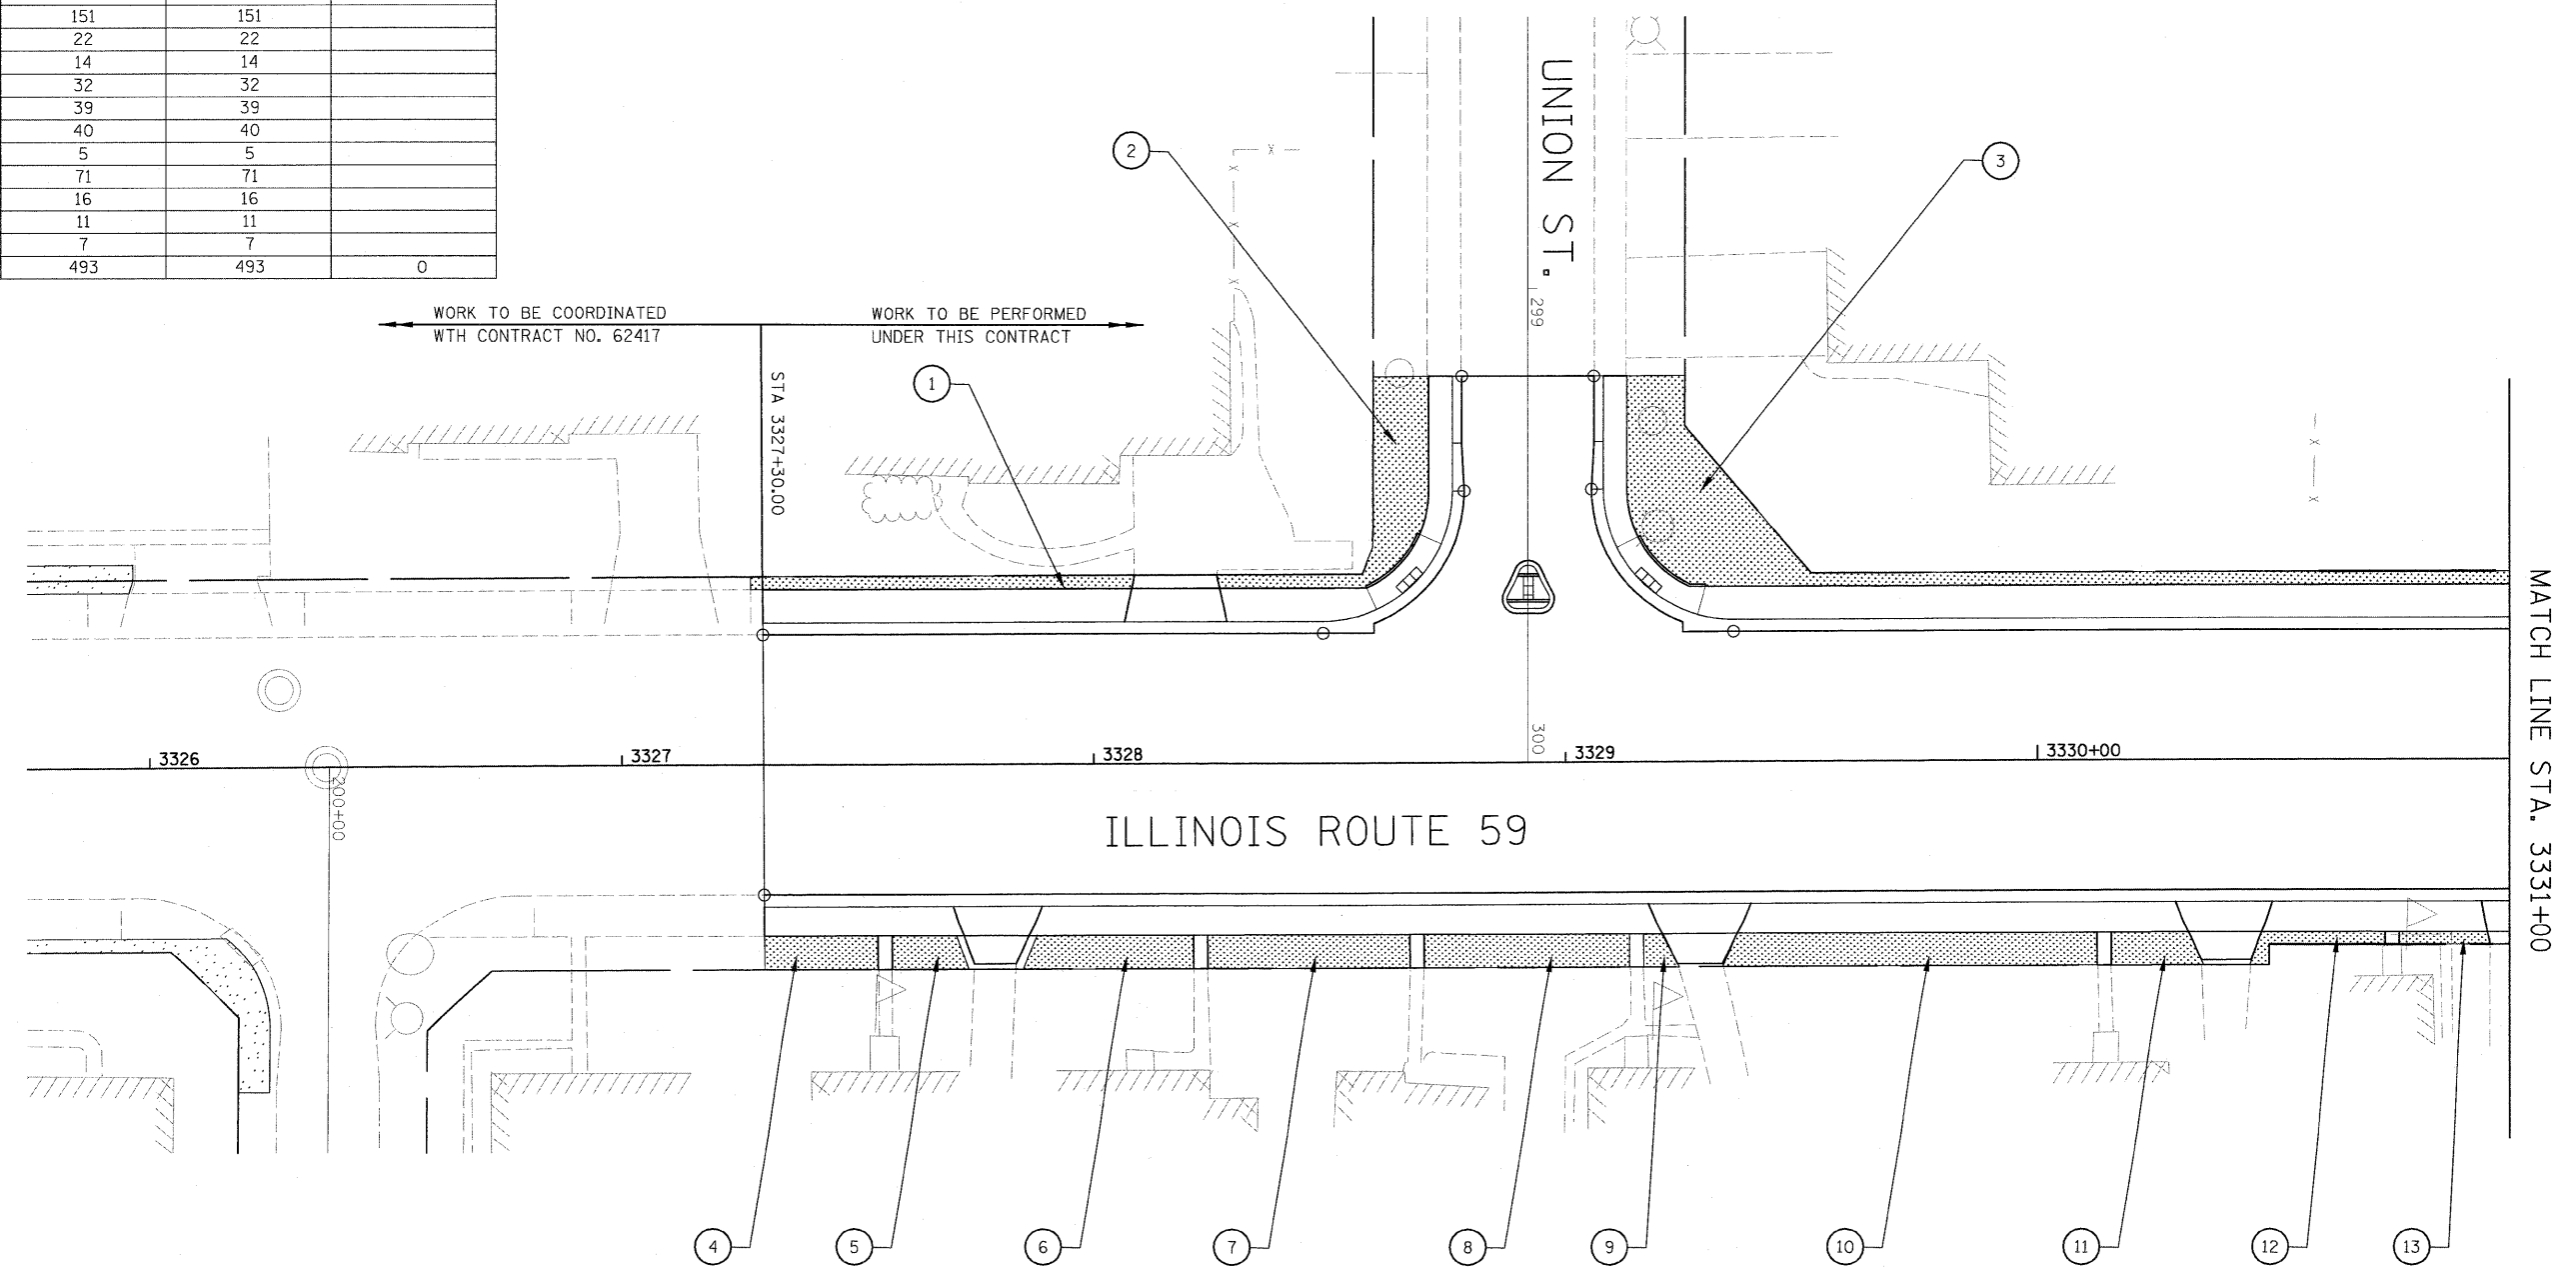

LEGEND

- SODDING, SALT TOLERANT AND TOPSOIL FURNISH AND PLACE, 4"
- SODDING, SALT TOLERANT AND TOPSOIL FURNISH AND PLACE, 12"

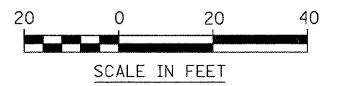

FILE NAME =	USER NAME = #USER#	DESIGNED - PJO	REVISED -	STATE OF ILLINOIS DEPARTMENT OF TRANSPORTATION	LANDSCAPE PLANS	F.A. RTE. 338	SECTION 113 N-2	COUNTY WILL	TOTAL SHEETS 260	SHEET NO. 160
#FILEL#	PLOT SCALE = #SCALE#	CHECKED - JCM	REVISED -			CONTRACT NO. 60E73				
	PLOT DATE = #DATE#	DATE - JANUARY 16, 2009	REVISED -			FED. ROAD DIST. NO. [ILLINOIS] FAP 338 (IL RTE. 59)				
				SCALE: AS SHOWN SHEET NO. 1 OF 7 SHEETS STA. 3327+30 TO STA. 3331+00						