


FINAL SURVEY	SURVEYED	BY:	DATE:
NOTE BOOK NO.	PLOTTED		
AREAS CHECKED	TEMPLATE		

ORIGINAL SURVEY	SURVEYED	BY:	DATE:
NOTE BOOK NO.	PLOTTED		
AREAS CHECKED	TEMPLATE		

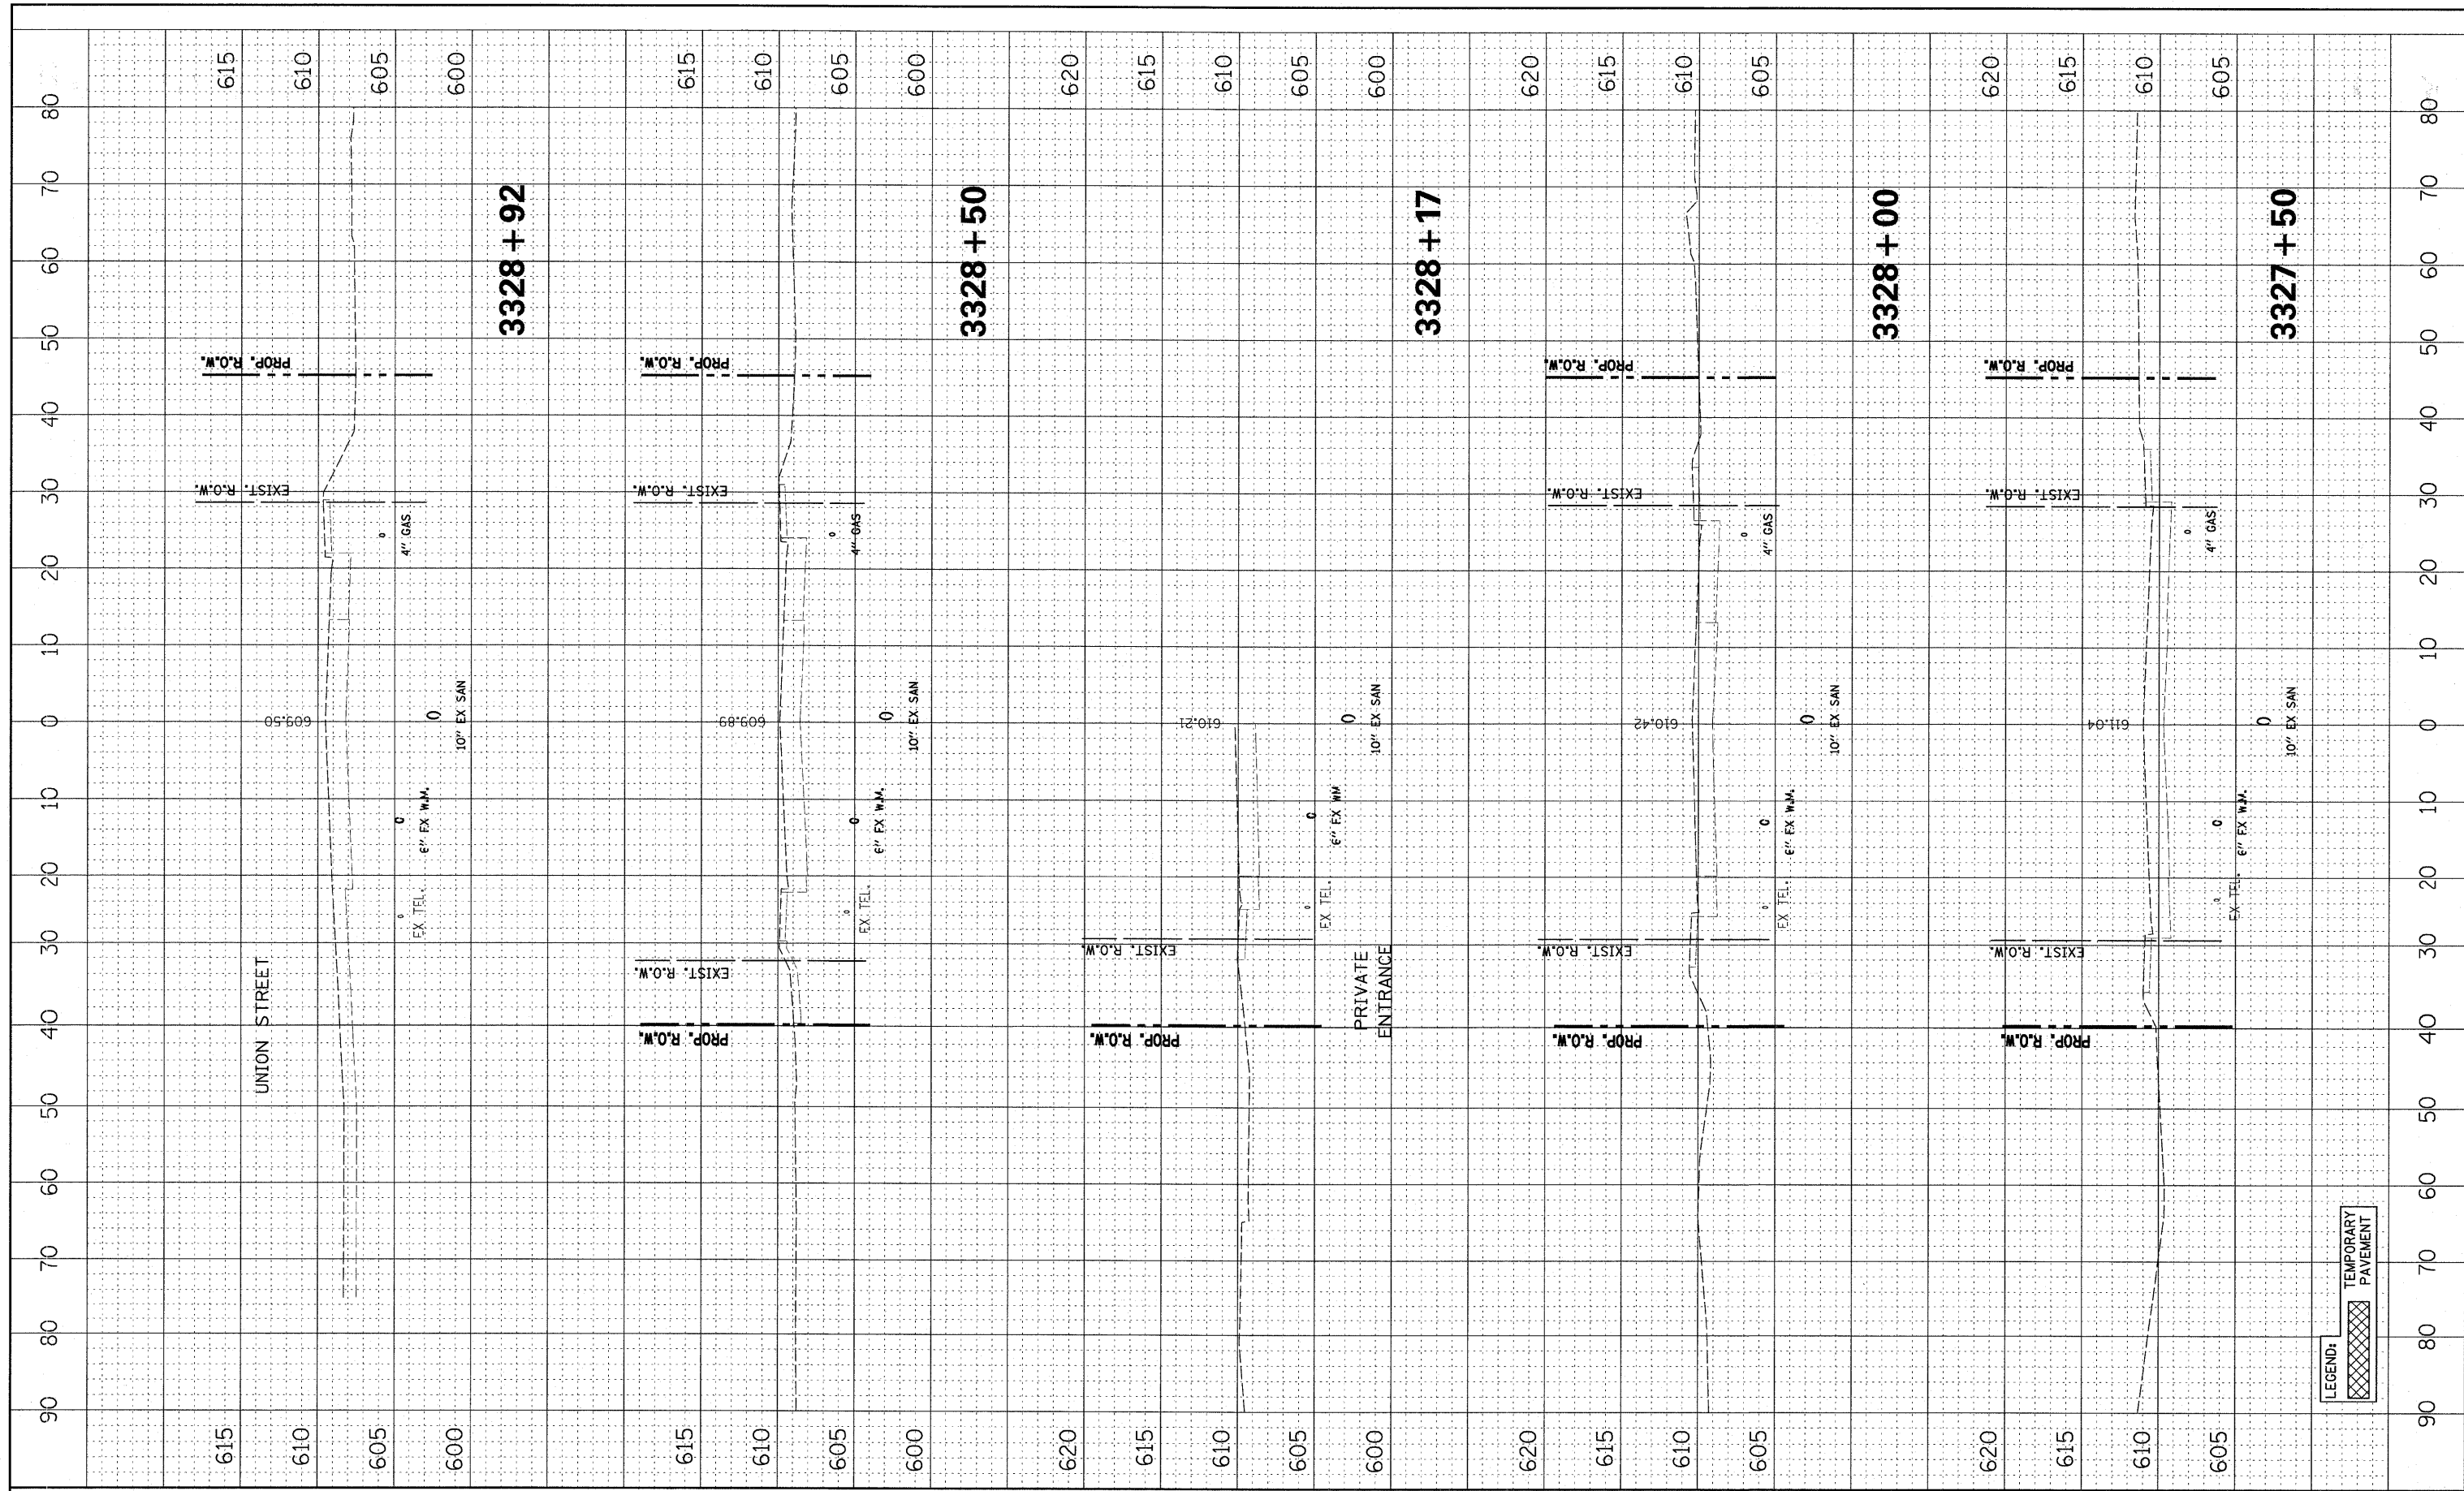

FILE NAME = #FILE#	USER NAME = #USER#	DESIGNED - PJO	REVISED -	STATE OF ILLINOIS DEPARTMENT OF TRANSPORTATION	CROSS SECTIONS ILLINOIS ROUTE 59 - PRE-STAGE		F.A. RTE. 338	SECTION 113 N-2	COUNTY WILL	TOTAL SHEETS 260	SHEET NO. 219
	PLOT SCALE = #SCALE#	DRAWN - RTA	REVISED -		SCALE:	SHEET NO. 1 OF 14 SHEETS	STA. 3327+50 TO STA. 3328+92	FED. ROAD DIST. NO. ILLINOIS	CONTRACT NO. 60E73	FAP 338 (IL RTE. 59)	
	PLOT DATE = #DATE#	CHECKED - JCM	REVISED -								
		DATE - JANUARY 16, 2009	REVISED -								

LEGEND:
 TEMPORARY PAVEMENT