


FINAL SURVEY	SURVEYED	BY	DATE
NOTE BOOK	PLOTTED		
NO.	TEMPLATE		
	AREAS CHECKED		
	AREAS CHECKED		

ORIGINAL SURVEY	SURVEYED	BY	DATE
NOTE BOOK	PLOTTED		
NO.	TEMPLATE		
	AREAS CHECKED		
	AREAS CHECKED		

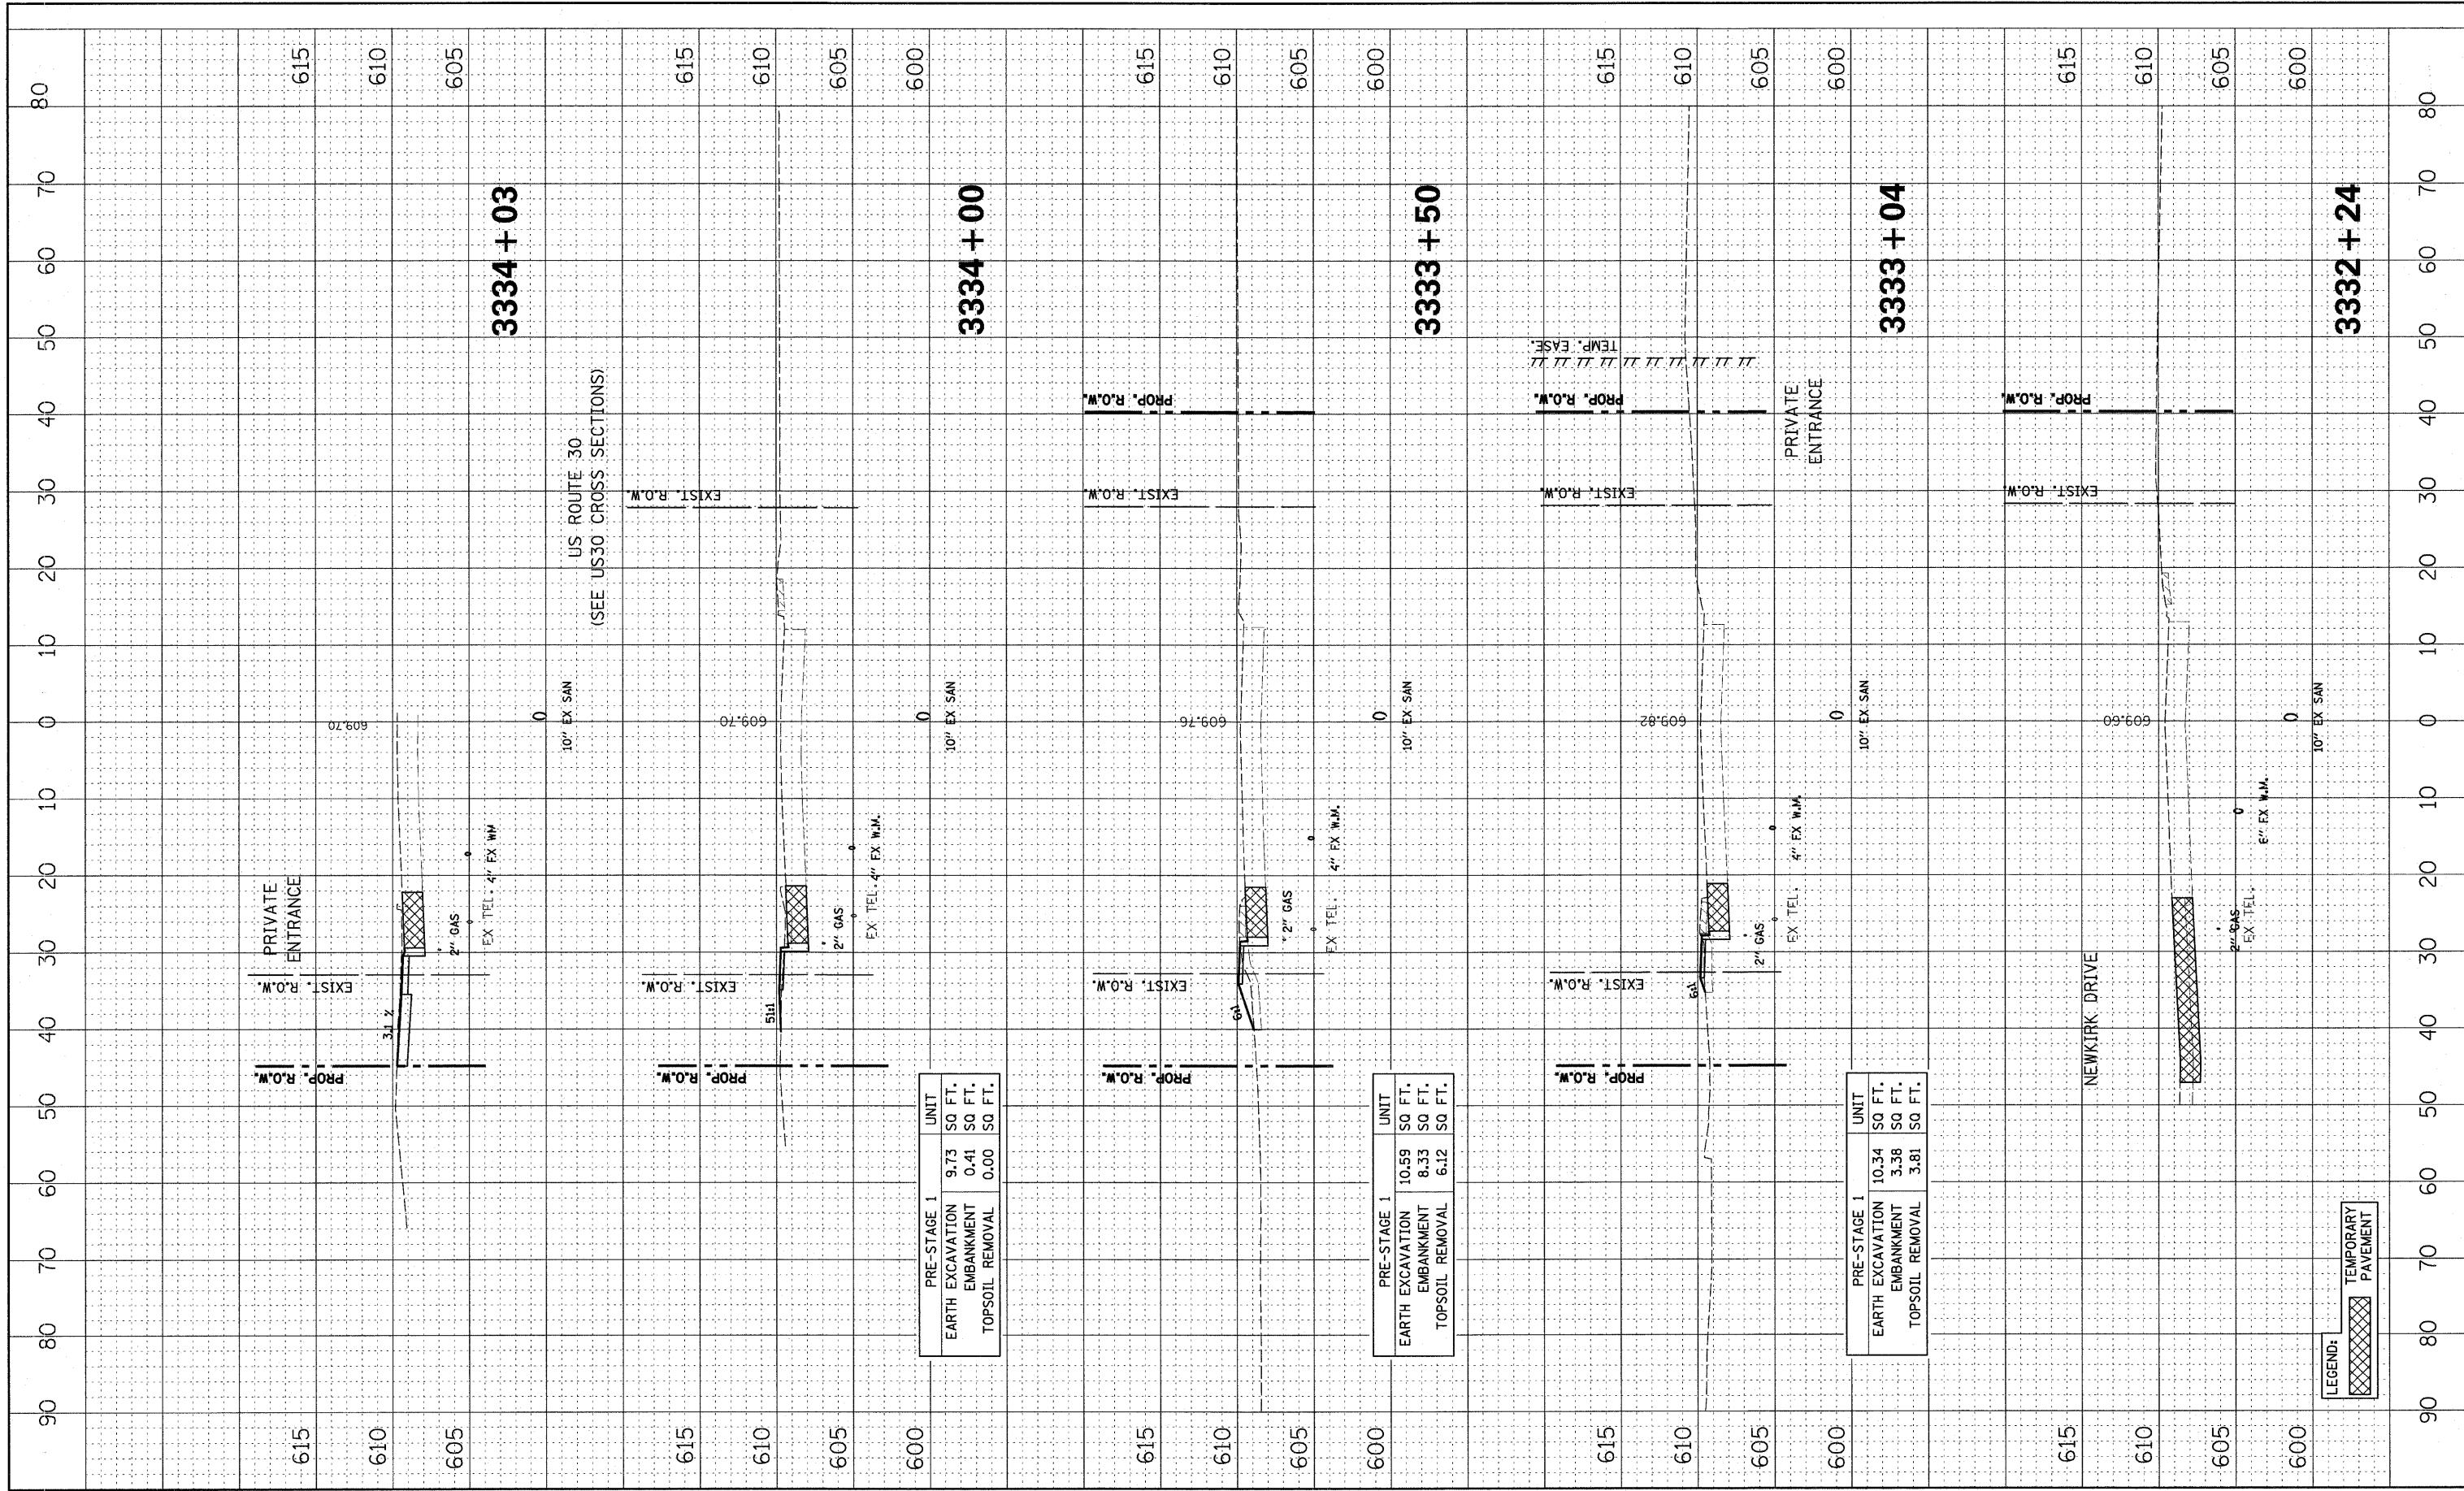

FILE NAME = #FILE#	USER NAME = #USER#	DESIGNED - PJO	REVISED -	STATE OF ILLINOIS DEPARTMENT OF TRANSPORTATION	CROSS SECTIONS ILLINOIS ROUTE 59 - PRE-STAGE			F.A. RTE. 338	SECTION 113 N-2	COUNTY WILL	TOTAL SHEETS 260	SHEET NO. 221
	PLOT SCALE = #SCALE#	DRAWN - RTA	REVISED -		SCALE:	SHEET NO. 3 OF 14 SHEETS	STA. 3332+24 TO STA. 3334+03	FED. ROAD DIST. NO. ILLINOIS	CONTRACT NO. 60E73			
	PLOT DATE = #DATE#	CHECKED - JCM	REVISED -						FAP 338 (IL RTE. 59)			
		DATE - JANUARY 16, 2009	REVISED -									