


FINAL SURVEY	SURVEYED	DATE
NOTE BOOK	PLOTTED	
NO.	TEMPLATE	
	AREAS	
	CHECKED	

ORIGINAL SURVEY	SURVEYED	DATE
NOTE BOOK	PLOTTED	
NO.	TEMPLATE	
	AREAS	
	CHECKED	

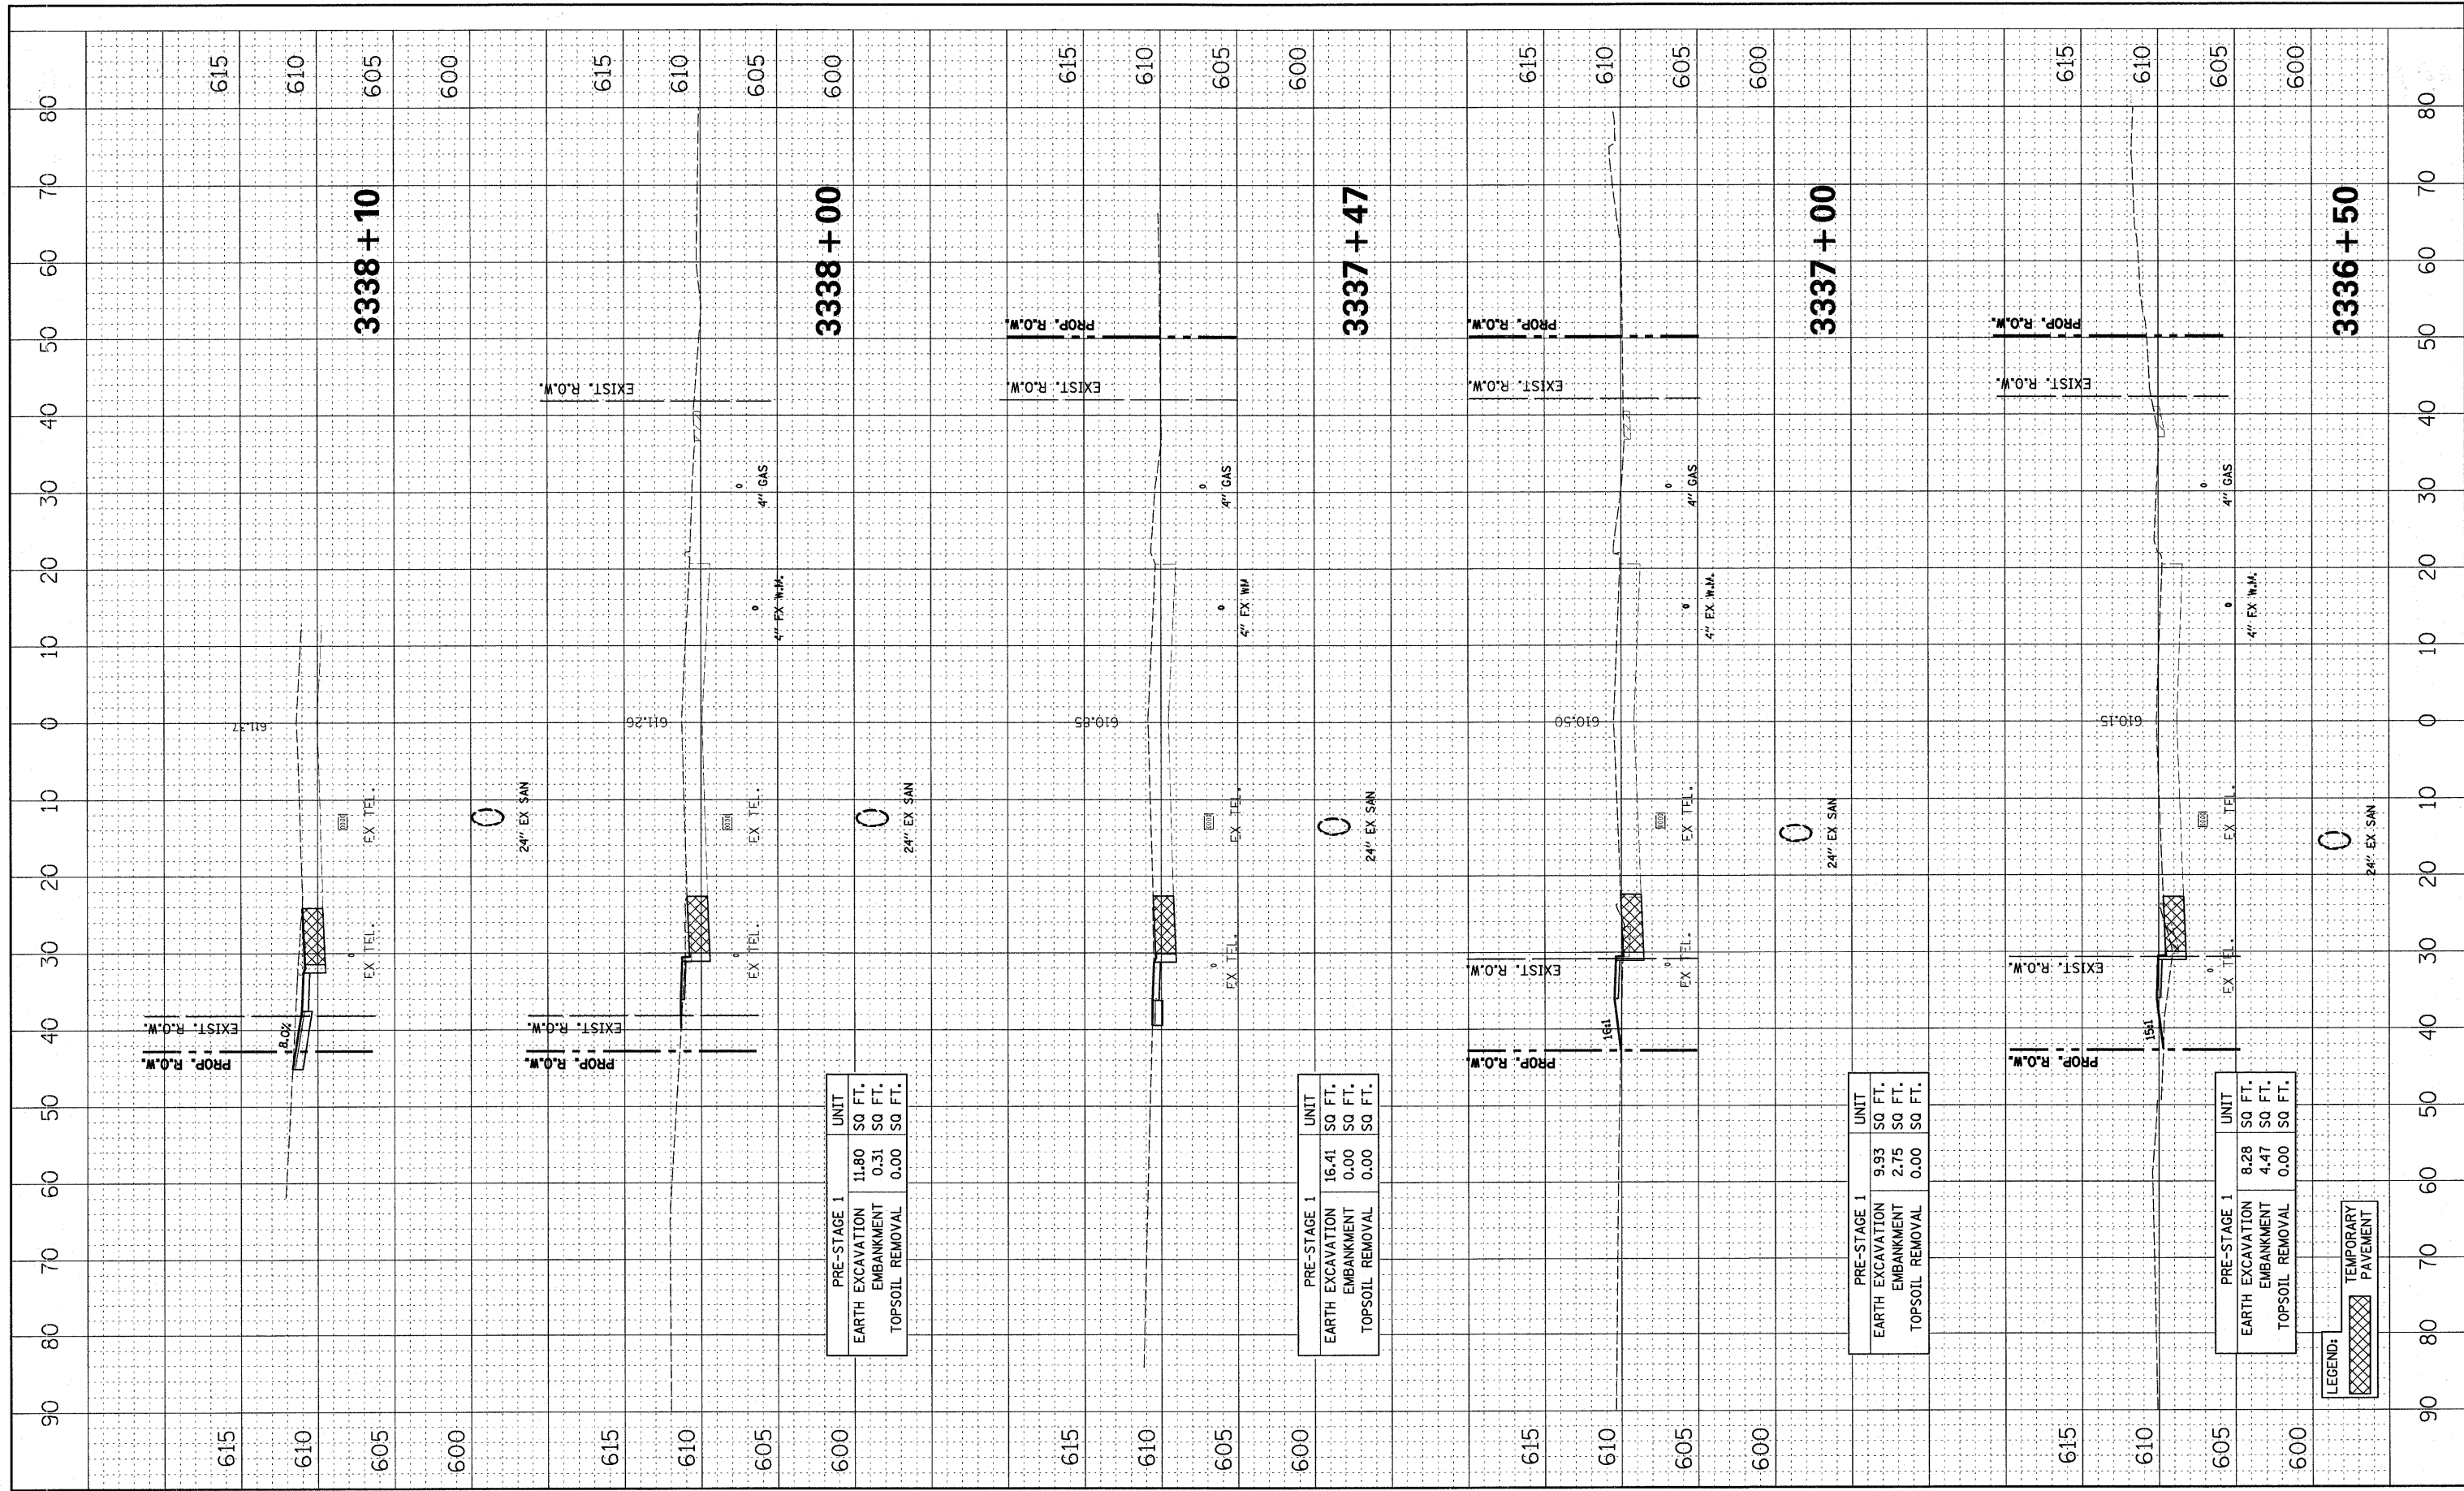

LEGEND:
 TEMPORARY PAVEMENT

FILE NAME =	USER NAME = #USER#	DESIGNED - PJO	REVISED -	STATE OF ILLINOIS DEPARTMENT OF TRANSPORTATION	CROSS SECTIONS ILLINOIS ROUTE 59 - PRE-STAGE			F.A. RTE. 338	SECTION 113 N-2	COUNTY WILL	TOTAL SHEETS 260	SHEET NO. 223
#FILE#	PLOT SCALE = #SCALE#	DRAWN - RTA	REVISED -		SCALE:	SHEET NO. 5 OF 14 SHEETS	STA. 3336+50	TO STA. 3338+00	FED. ROAD DIST. NO. ILLINOIS	CONTRACT NO. 60E73	FAP 338 (IL RTE. 59)	
	PLOT DATE = #DATE#	CHECKED - JCM	REVISED -									
		DATE - JANUARY 16, 2009	REVISED -									