


FINAL SURVEY	SURVEYED	BY	DATE
NOTE BOOK	PLOTTED		
NO.	TEMPLATE		
	AREAS		
	CHECKED		

ORIGINAL SURVEY	SURVEYED	BY	DATE
NOTE BOOK	PLOTTED		
NO.	TEMPLATE		
	AREAS		
	CHECKED		

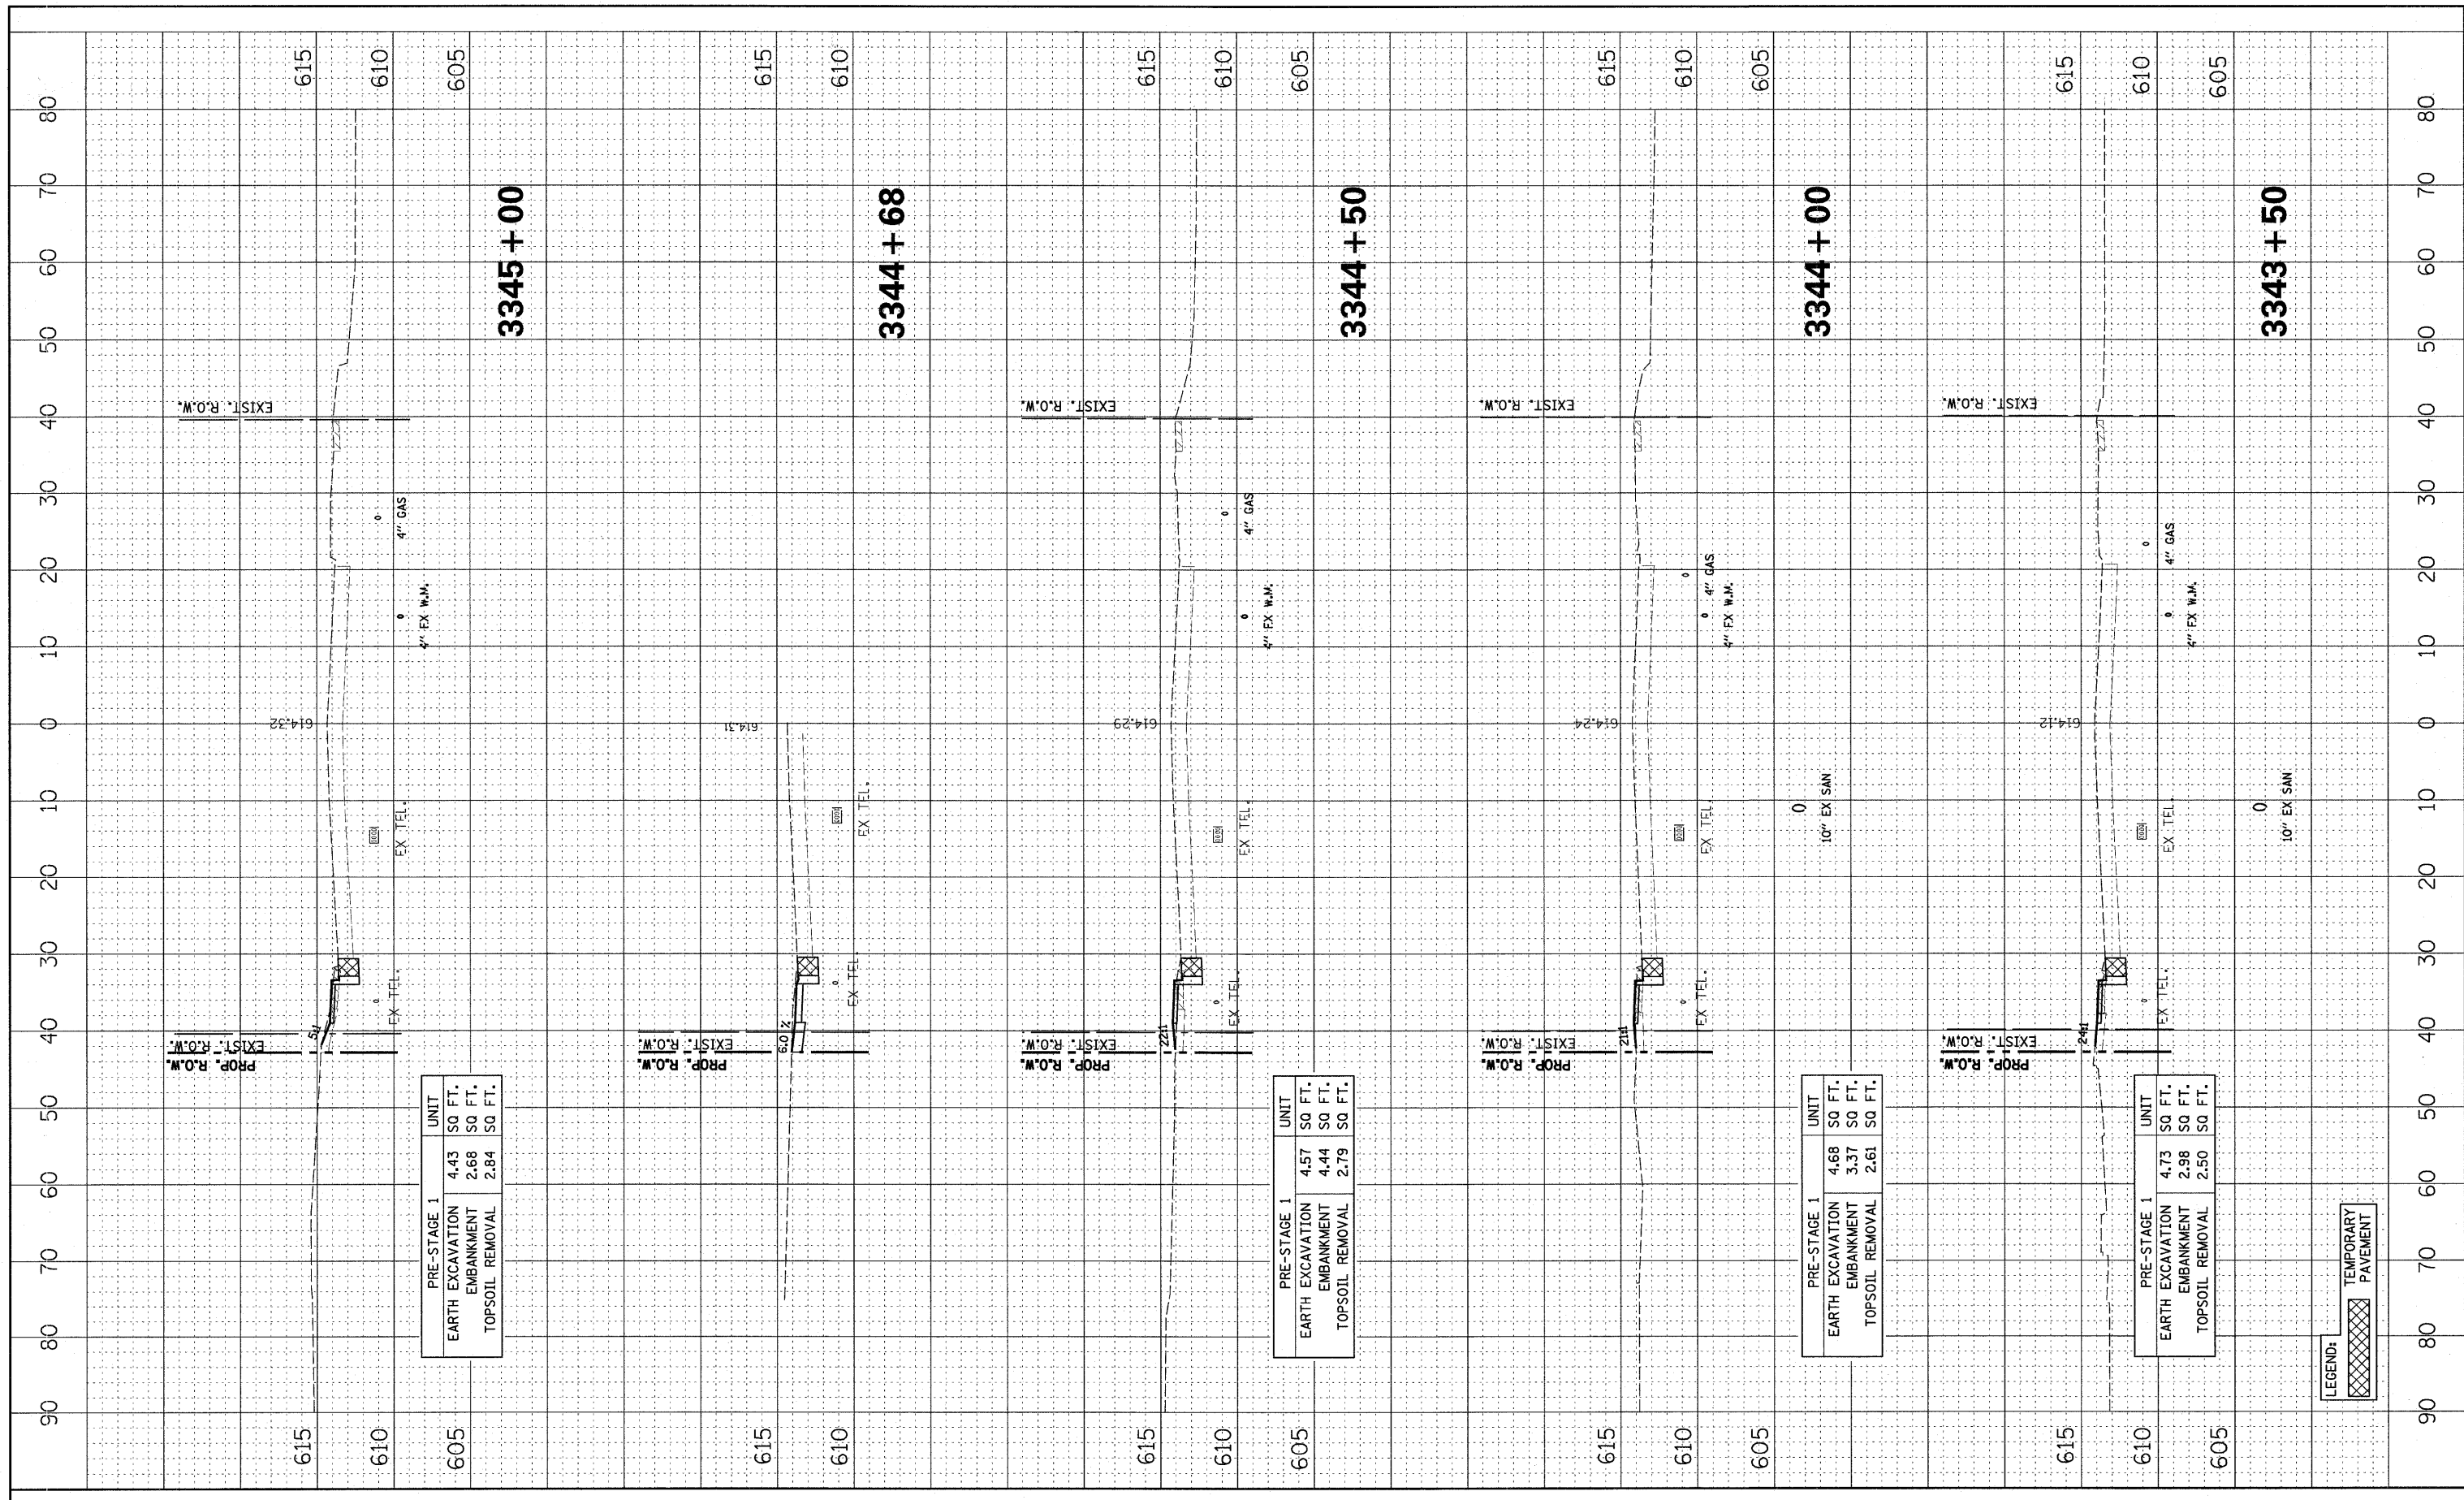

PRE-STAGE 1		UNIT
EARTH EXCAVATION	4.43	SQ. FT.
EMBANKMENT	2.68	SQ. FT.
TOPSOIL REMOVAL	2.84	SQ. FT.

PRE-STAGE 1		UNIT
EARTH EXCAVATION	4.57	SQ. FT.
EMBANKMENT	4.44	SQ. FT.
TOPSOIL REMOVAL	2.79	SQ. FT.

PRE-STAGE 1		UNIT
EARTH EXCAVATION	4.68	SQ. FT.
EMBANKMENT	3.37	SQ. FT.
TOPSOIL REMOVAL	2.61	SQ. FT.

PRE-STAGE 1		UNIT
EARTH EXCAVATION	4.73	SQ. FT.
EMBANKMENT	2.98	SQ. FT.
TOPSOIL REMOVAL	2.50	SQ. FT.

LEGEND:
 TEMPORARY PAVEMENT

FILE NAME =
 #FILE#

USER NAME = #USER#
 PLOT SCALE = #SCALE#
 PLOT DATE = #DATE#

DESIGNED - PJO
 DRAWN - RTA
 CHECKED - JCM
 DATE - JANUARY 16, 2009

REVISED -
 REVISED -
 REVISED -
 REVISED -

**STATE OF ILLINOIS
 DEPARTMENT OF TRANSPORTATION**

**CROSS SECTIONS
 ILLINOIS ROUTE 59 - PRE-STAGE**

SCALE: SHEET NO. 8 OF 14 SHEETS STA. 3343+50 TO STA. 3345+00

F.A. RTE.	SECTION	COUNTY	TOTAL SHEETS	SHEET NO.
338	113 N-2	WILL	260	226
FED. ROAD DIST. NO. ILLINOIS			CONTRACT NO.	60E73
			FAP 338 (IL RTE. 59)	