


FINAL SURVEY	SURVEYED	BY	DATE
NOTE BOOK	PLOTTED		
NO.	TEMPLATE		
	AREAS CHECKED		

ORIGINAL SURVEY	SURVEYED	BY	DATE
NOTE BOOK	PLOTTED		
NO.	TEMPLATE		
	AREAS CHECKED		

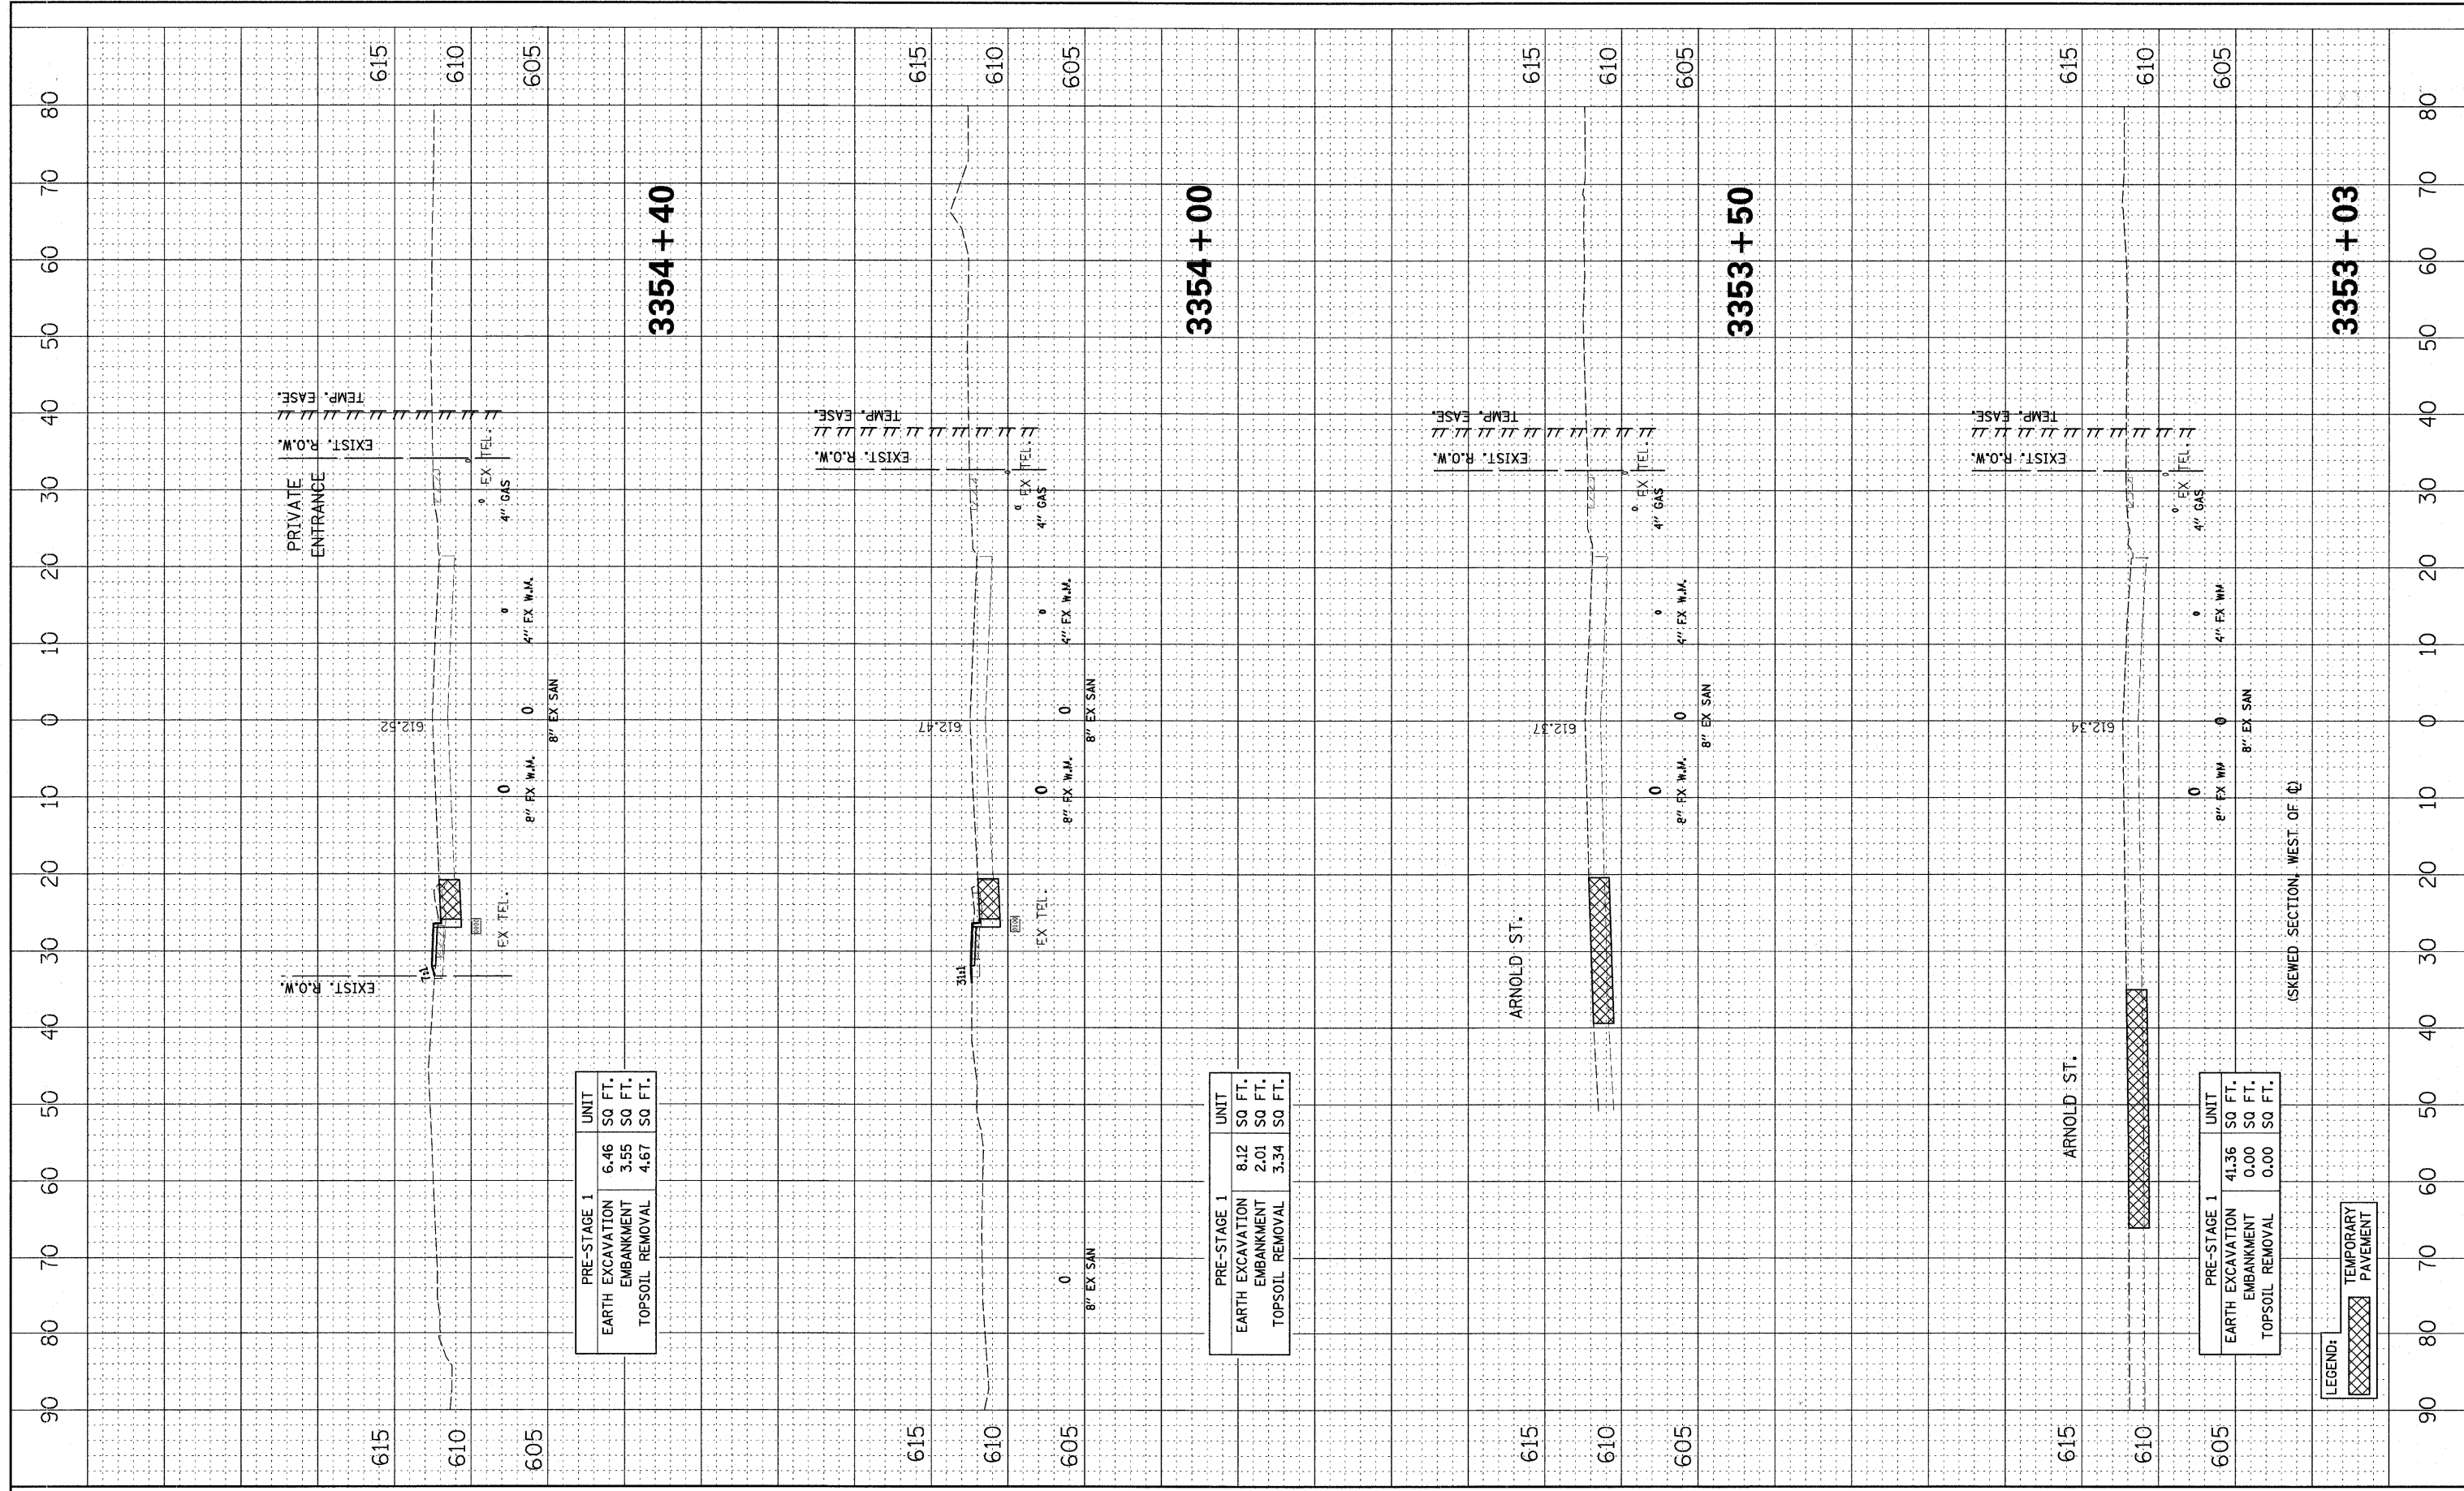

PRE-STAGE 1		UNIT
EARTH EXCAVATION	6.46	SQ FT.
EMBANKMENT	3.55	SQ FT.
TOPSOIL REMOVAL	4.67	SQ FT.

PRE-STAGE 1		UNIT
EARTH EXCAVATION	8.12	SQ FT.
EMBANKMENT	2.01	SQ FT.
TOPSOIL REMOVAL	3.34	SQ FT.

PRE-STAGE 1		UNIT
EARTH EXCAVATION	41.36	SQ FT.
EMBANKMENT	0.00	SQ FT.
TOPSOIL REMOVAL	0.00	SQ FT.

LEGEND:
 TEMPORARY PAVEMENT