


FINAL SURVEY SURVEYED PLOTTED PLOTTED NOTE BOOK AREAS CHECKED

ORIGINAL SURVEY SURVEYED PLOTTED PLOTTED NOTE BOOK AREAS CHECKED

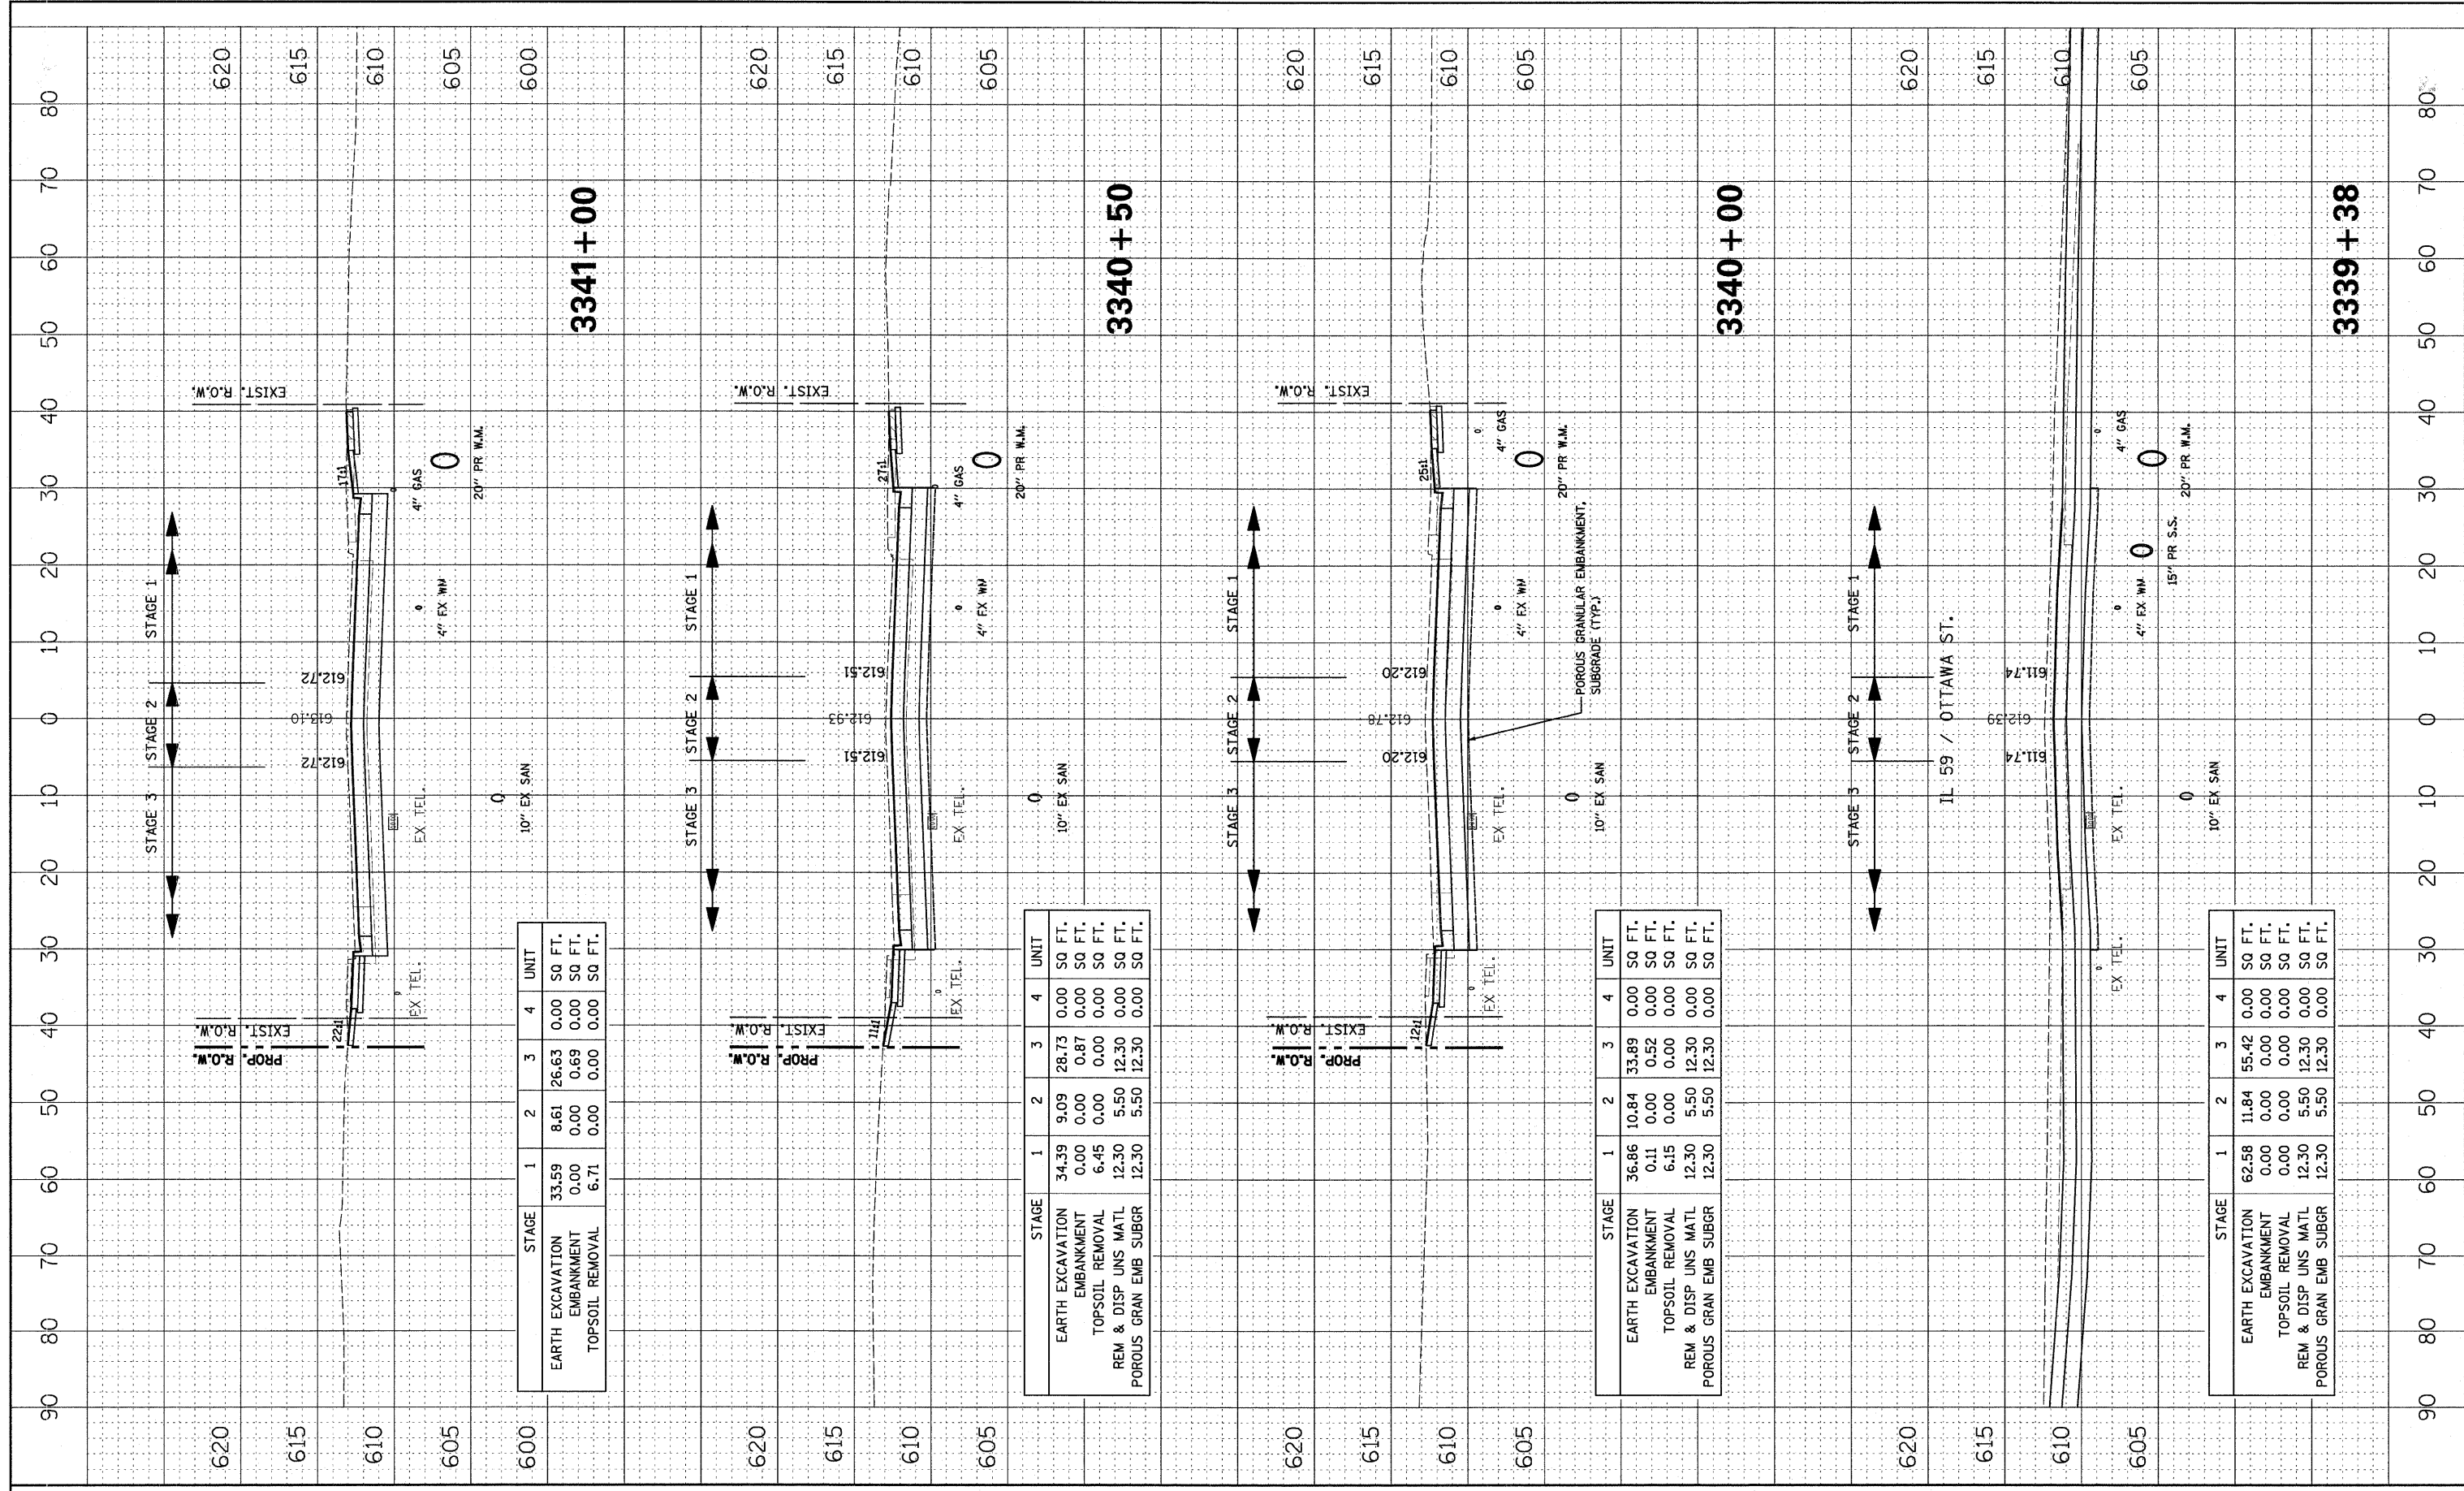

STAGE	1	2	3	4	UNIT
EARTH EXCAVATION	33.59	8.61	26.63	0.00	SQ FT.
EMBANKMENT	0.00	0.00	0.69	0.00	SQ FT.
TOPSOIL REMOVAL	6.71	0.00	0.00	0.00	SQ FT.

STAGE	1	2	3	4	UNIT
EARTH EXCAVATION	34.39	9.09	28.73	0.00	SQ FT.
EMBANKMENT	0.00	0.00	0.87	0.00	SQ FT.
TOPSOIL REMOVAL	6.45	0.00	0.00	0.00	SQ FT.
REM & DISP UNS MATL	12.30	5.50	12.30	0.00	SQ FT.
POROUS GRAN EMB SUBGR	12.30	5.50	12.30	0.00	SQ FT.

STAGE	1	2	3	4	UNIT
EARTH EXCAVATION	36.86	10.84	33.89	0.00	SQ FT.
EMBANKMENT	0.11	0.00	0.52	0.00	SQ FT.
TOPSOIL REMOVAL	6.15	0.00	0.00	0.00	SQ FT.
REM & DISP UNS MATL	12.30	5.50	12.30	0.00	SQ FT.
POROUS GRAN EMB SUBGR	12.30	5.50	12.30	0.00	SQ FT.

STAGE	1	2	3	4	UNIT
EARTH EXCAVATION	62.58	11.84	55.42	0.00	SQ FT.
EMBANKMENT	0.00	0.00	0.00	0.00	SQ FT.
TOPSOIL REMOVAL	0.00	0.00	0.00	0.00	SQ FT.
REM & DISP UNS MATL	12.30	5.50	12.30	0.00	SQ FT.
POROUS GRAN EMB SUBGR	12.30	5.50	12.30	0.00	SQ FT.

FILE NAME = #FILEL#
 USER NAME = #USER#
 PLOT SCALE = #SCALE#
 PLOT DATE = #DATE#

DESIGNED - PJO
 DRAWN - RTA
 CHECKED - JCM
 DATE - JANUARY 16, 2009

REVISED -
 REVISED -
 REVISED -
 REVISED -

STATE OF ILLINOIS
 DEPARTMENT OF TRANSPORTATION

CROSS SECTIONS
 ILLINOIS ROUTE 59 - STAGE 1 THRU 6

SCALE: SHEET NO. 8 OF 18 SHEETS STA. 3339+38 TO STA. 3341+00

F.A. RTE. 338 SECTION 113 N-2 COUNTY WILL TOTAL SHEETS 280 SHEET NO. 244 CONTRACT NO. 60E73
 FED. ROAD DIST. NO. ILLINOIS FAP 338 (IL RTE. 59)