


I-290
(EISENHOWER EXPWY)

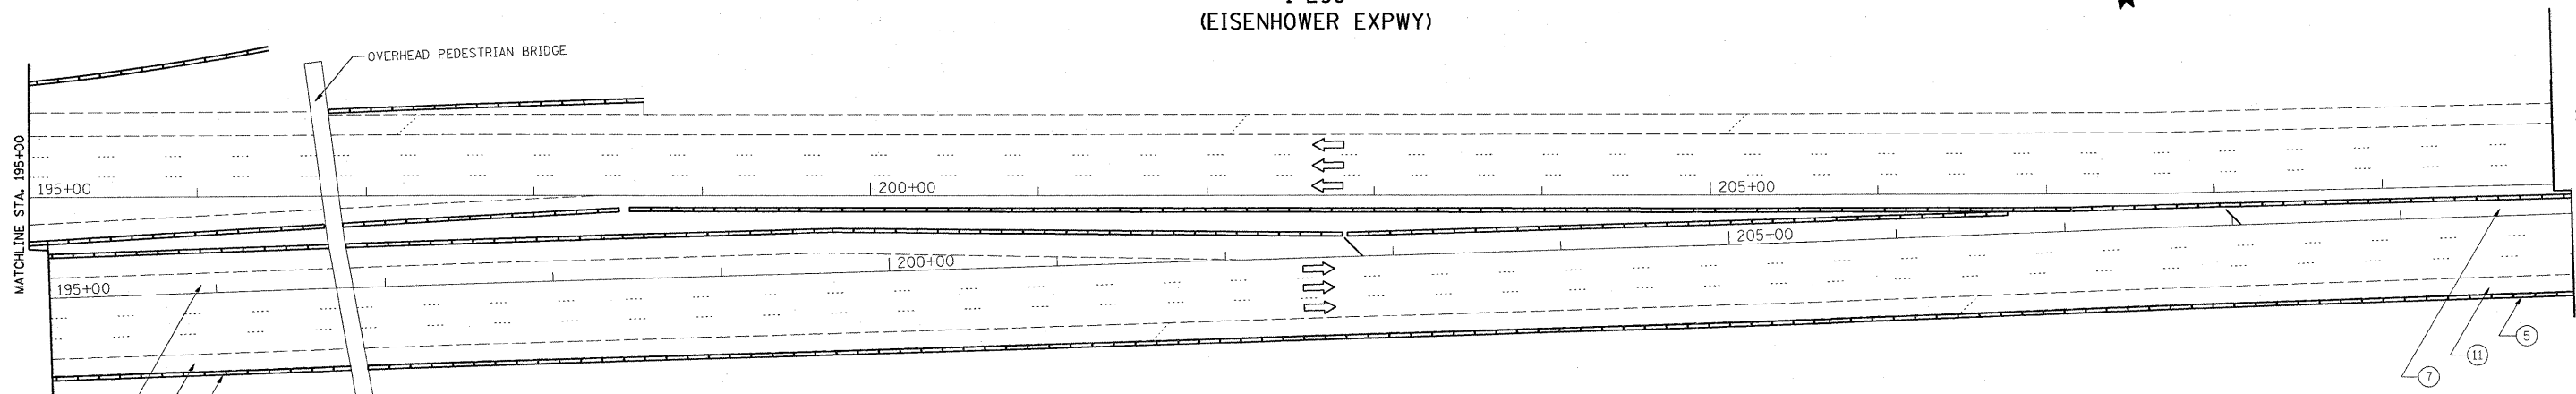

LEGEND

- (5) EXISTING SINGLE FACE CONCRETE BARRIER WALL
- (7) EXISTING HMA SHOULDER
- (11) EXISTING P.C.C. SHOULDER
- (14) EXISTING COMB. CONC. CURB AND GUTTER TYPE B-6.24
- (16) EXISTING COMB. CONC. CURB AND GUTTER TYPE B-6.12
- (21) EXISTING RETAINING WALL

NOTE:

INSIDE HMA SHOULDER (EASTBOUND):

FROM STA. 104+70 TO STA. 122+21
 FROM STA. 125+08 TO STA. 143+50
 FROM STA. 169+30 TO STA. 273+96
 FROM STA. 596+13 TO STA. 619+64

INSIDE PCC SHOULDER (EASTBOUND):

FROM STA. 23+66 TO STA. 104+70
 FROM STA. 122+21 TO STA. 125+08
 FROM STA. 143+50 TO STA. 169+30
 FROM STA. 276+96 TO STA. 596+13

OUTSIDE HMA SHOULDER (EASTBOUND):

FROM STA. 23+66 TO STA. 111+05
 FROM STA. 120+55 TO STA. 121+85
 FROM STA. 137+84 TO STA. 164+37
 FROM STA. 281+66 TO STA. 619+64


OUTSIDE PCC SHOULDER (EASTBOUND):

FROM STA. 111+05 TO STA. 120+55
 FROM STA. 121+85 TO STA. 137+84
 FROM STA. 164+37 TO STA. 281+66

NOTE:

SLURRY SEAL (SEAL COAT) SHALL ONLY BE APPLIED IN THE INSIDE AND OUTSIDE HMA SHOULDERS OF THE EASTBOUND LANES ONLY.
 SLURRY SEAL SHALL NOT BE APPLIED ON PCC SHOULDERS, IT SHALL BE OMITTED INSTEAD.
 THE RESIDENT ENGINEER SHALL CONTACT MR. DON CHIARUGI, AREA TRAFFIC ENGINEER AT (847) 741 9857 AT LEAST (2) WEEKS PRIOR TO PLACING ANY PAVEMENT MARKINGS.

I-290
(EISENHOWER EXPWY)

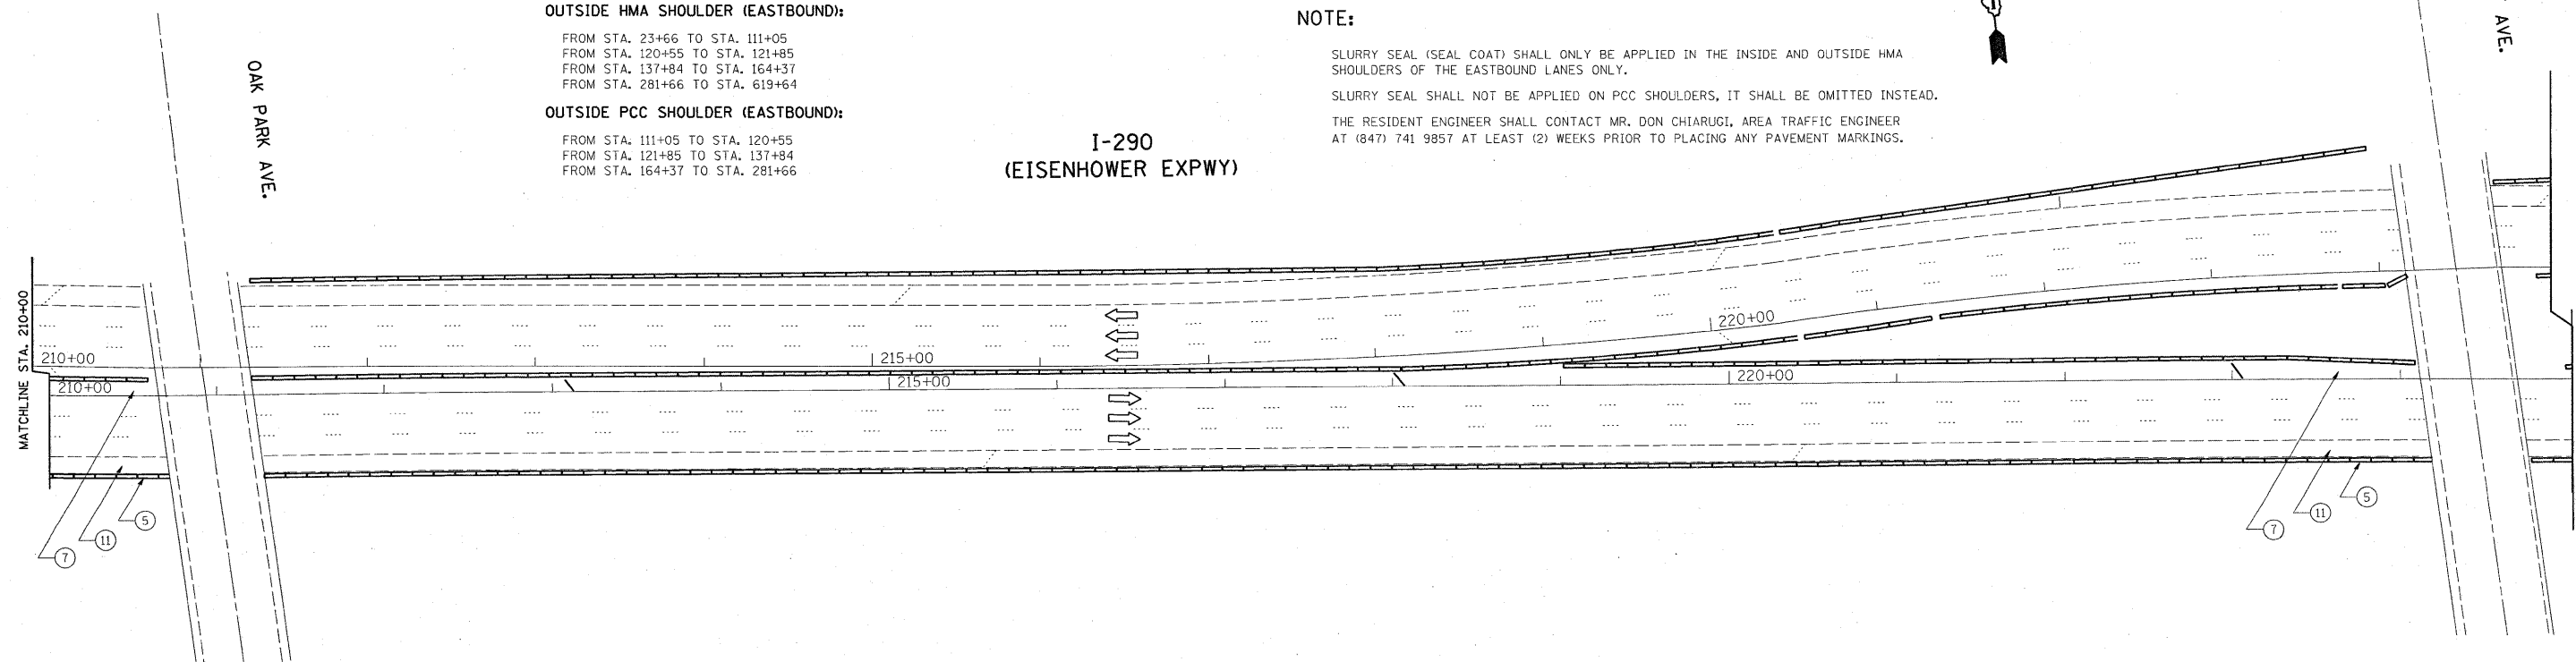

FILE NAME =	USER NAME = galbamb	DESIGNED -	REVISED -	STATE OF ILLINOIS DEPARTMENT OF TRANSPORTATION	I-290 (EISENHOWER EXPWY) 25th AVE. - I-9094 ROADWAY PLAN	F.A.I. RTE.	SECTION	COUNTY	TOTAL SHEETS	SHEET NO.
c:\pw_work\PWIDOT\GALBANNB\dms88502\sh_rdw.dgn	DRAWN -	REVISED -	290			2008-055 I	COOK	33	12	
PLOT SCALE = 50.0000' / IN.	CHECKED -	REVISED -	CONTRACT NO. 60F10							
PLOT DATE = 12/18/2008	DATE -	REVISED -	FED. ROAD DIST. NO. 1 [ILLINOIS] FED. AID PROJECT							
					SCALE: 1"=50'	SHEET NO. OF SHEETS		STA. TO STA.		