


EXISTING TYPICAL SECTION
IL 72 (HIGGINS RD.)
STA. 12+23.8 TO STA. 23+20

LEGEND

- ① EXISTING B-6.24 COMB. CONC. CURB & GUTTER
- ② EXISTING SUB BASE
- ③ EXISTING HMA BASE COURSE, ±10"
- ④ EXISTING HMA SURFACE COURSE, ±3"
- ⑤ EXISTING CONCRETE BARRIER MEDIAN
- ⑥ PROPOSED HMA SURFACE REMOVAL, 2 1/2"
- ⑦ PROPOSED HMA SURFACE REMOVAL, 1 3/4"
- ⑧ PROPOSED POLYMERIZED HMA SURFACE COURSE, MIX "F", N90, 1-3/4"
- ⑨ PROPOSED POLYMERIZED LEVELING BINDER (MACHINE METHOD) COURSE, IL-4.75, N50, 3/4"

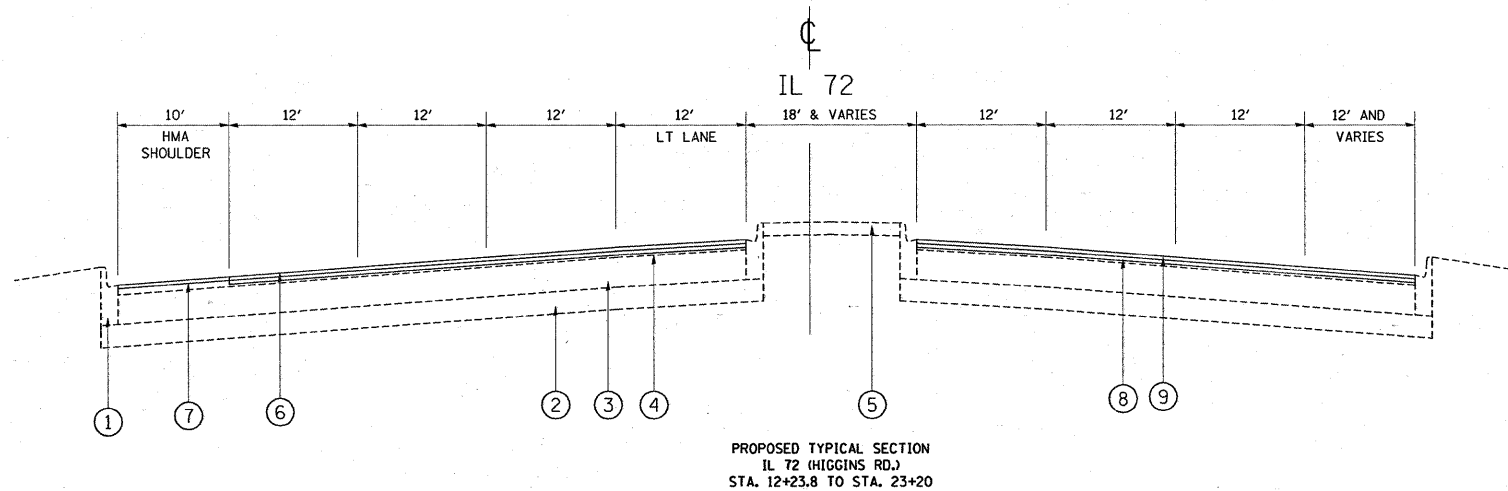

PROPOSED TYPICAL SECTION
IL 72 (HIGGINS RD.)
STA. 12+23.8 TO STA. 23+20

FILE NAME =	USER NAME = byunsh	DESIGNED -	REVISED -	STATE OF ILLINOIS DEPARTMENT OF TRANSPORTATION	IL 72 (HIGGINS RD.) TYPICAL SECTIONS		F.A.P. RTE.	SECTION	COUNTY	TOTAL SHEETS	SHEET NO.
ct:\pwork\p\dot\byunsh\d0110899\010690	3-shit-plandgn	DRAWN -	REVISED -				341	32-3R.1-RS-1	COOK	4	35
	PLOT SCALE = 50.9348' / IN.	CHECKED -	REVISED -		CONTRACT NO. 60F38						
	PLOT DATE = 2/5/2009	DATE -	REVISED -		SCALE:	SHEET NO. OF SHEETS	STA. TO STA.	FED. ROAD DIST. NO.	ILLINOIS FED. AID PROJECT		