




IL. 72 (HIGGINS RD.)

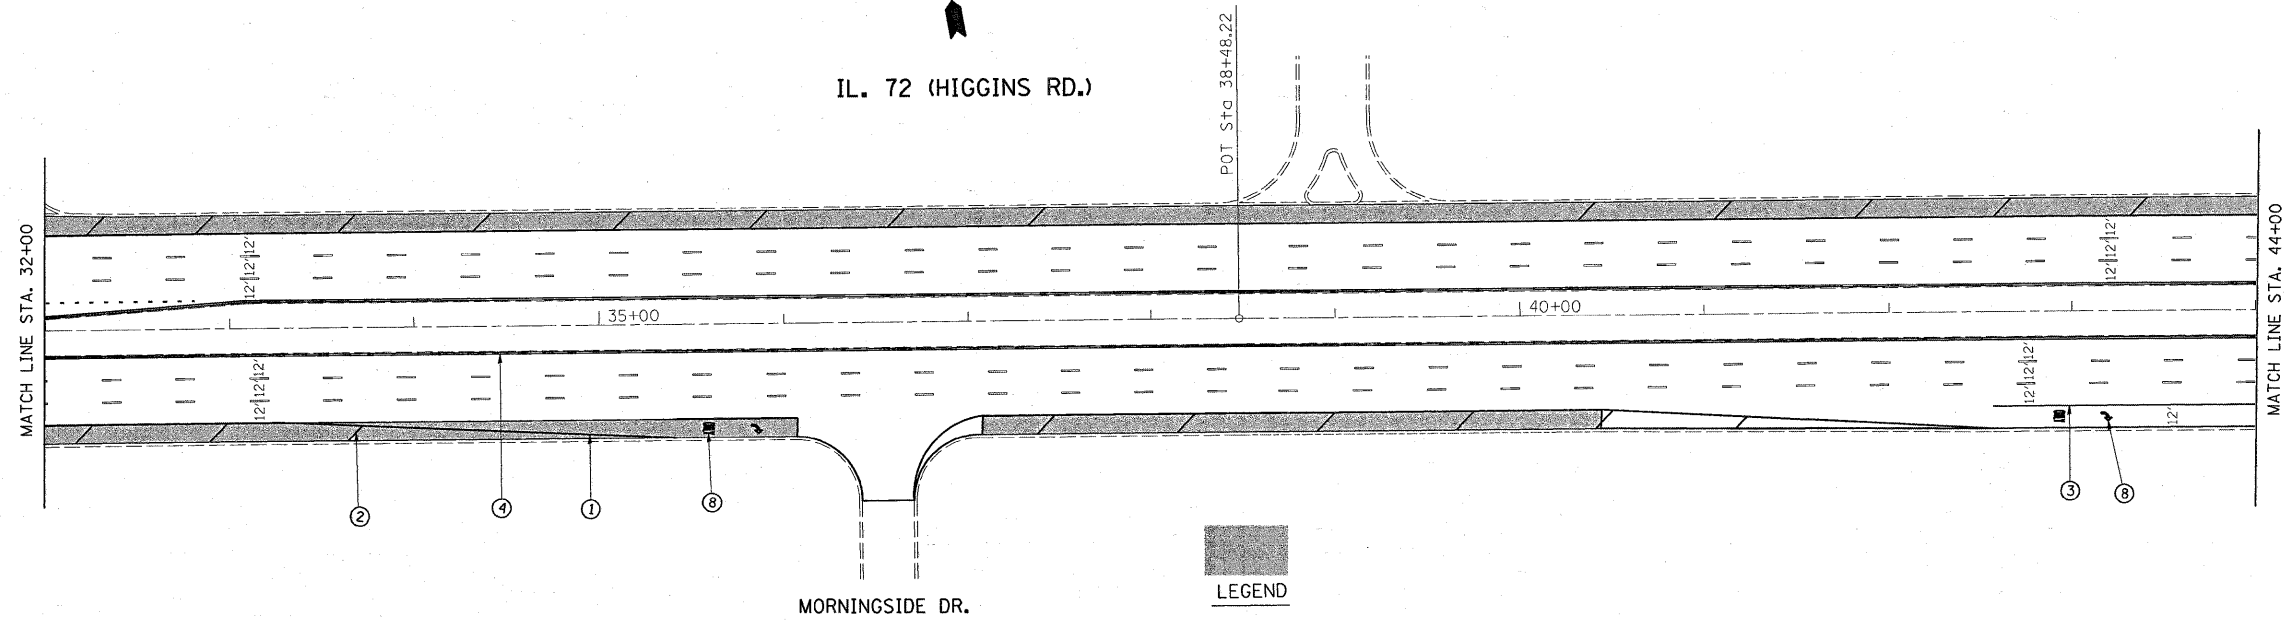

LEGEND

- ① THERMOPLASTIC PAVEMENT MARKING
EDGE LINE, 4" SOLID WHITE
- ② THERMOPLASTIC PAVEMENT MARKING
12" SOLID WHITE DIAGONALS
- ③ THERMOPLASTIC PAVEMENT MARKING
6" WHITE TURN LANE LINE
- ④ THERMOPLASTIC PAVEMENT MARKING
4" YELLOW SOLID CENTERLINE
- ⑤ THERMOPLASTIC PAVEMENT MARKING
4" WHITE SKIP DASH LANE LINE
- ⑥ THERMOPLASTIC PAVEMENT MARKING
6" WHITE SOLID CROSSWALK LINE
- ⑦ THERMOPLASTIC PAVEMENT MARKING
24" WHITE STOP BAR
- ⑧ THERMOPLASTIC PAVEMENT MARKING
LETTERS AND SYMBOLS, WHITE
- ⑨ THERMOPLASTIC PAVEMENT MARKING
8" WHITE MEDIAN BORDER
- ⑩ THERMOPLASTIC PAVEMENT MARKING
2'-6" WHITE DOTTED

FILE NAME	USER NAME = byunsh	DESIGNED -	REVISED -
α\p\work\PWDOT\BYUNSH\d0110889\01069	9-sh-t-plan.dgn	DRAWN -	REVISED -
	PLOT SCALE = 50:9612' / IN.	CHECKED -	REVISED -
	PLOT DATE = 2/6/2009	DATE -	REVISED -

**STATE OF ILLINOIS
DEPARTMENT OF TRANSPORTATION**

**IL. 72 (HIGGINS RD.)
PAVEMENT MARKING PLAN**

SCALE:	SHEET NO.	OF	SHEETS	STA.	TO STA.	F.A.P. RTE.	SECTION	COUNTY	TOTAL SHEETS	SHEET NO.
						341	32-3R.1-RS-1	COOK	14	35
						CONTRACT NO. 60F38				
						FED. ROAD DIST. NO. ILLINOIS FED. AID PROJECT				