


NOTE:
 THIS PLAN IS FOR THE PURPOSE OF
 REPLACING THE DETECTOR LOOPS ONLY.
 ALL OTHER INFORMATION SHOWN IS NOT
 RELATED AND WILL BE DISREGARDED.

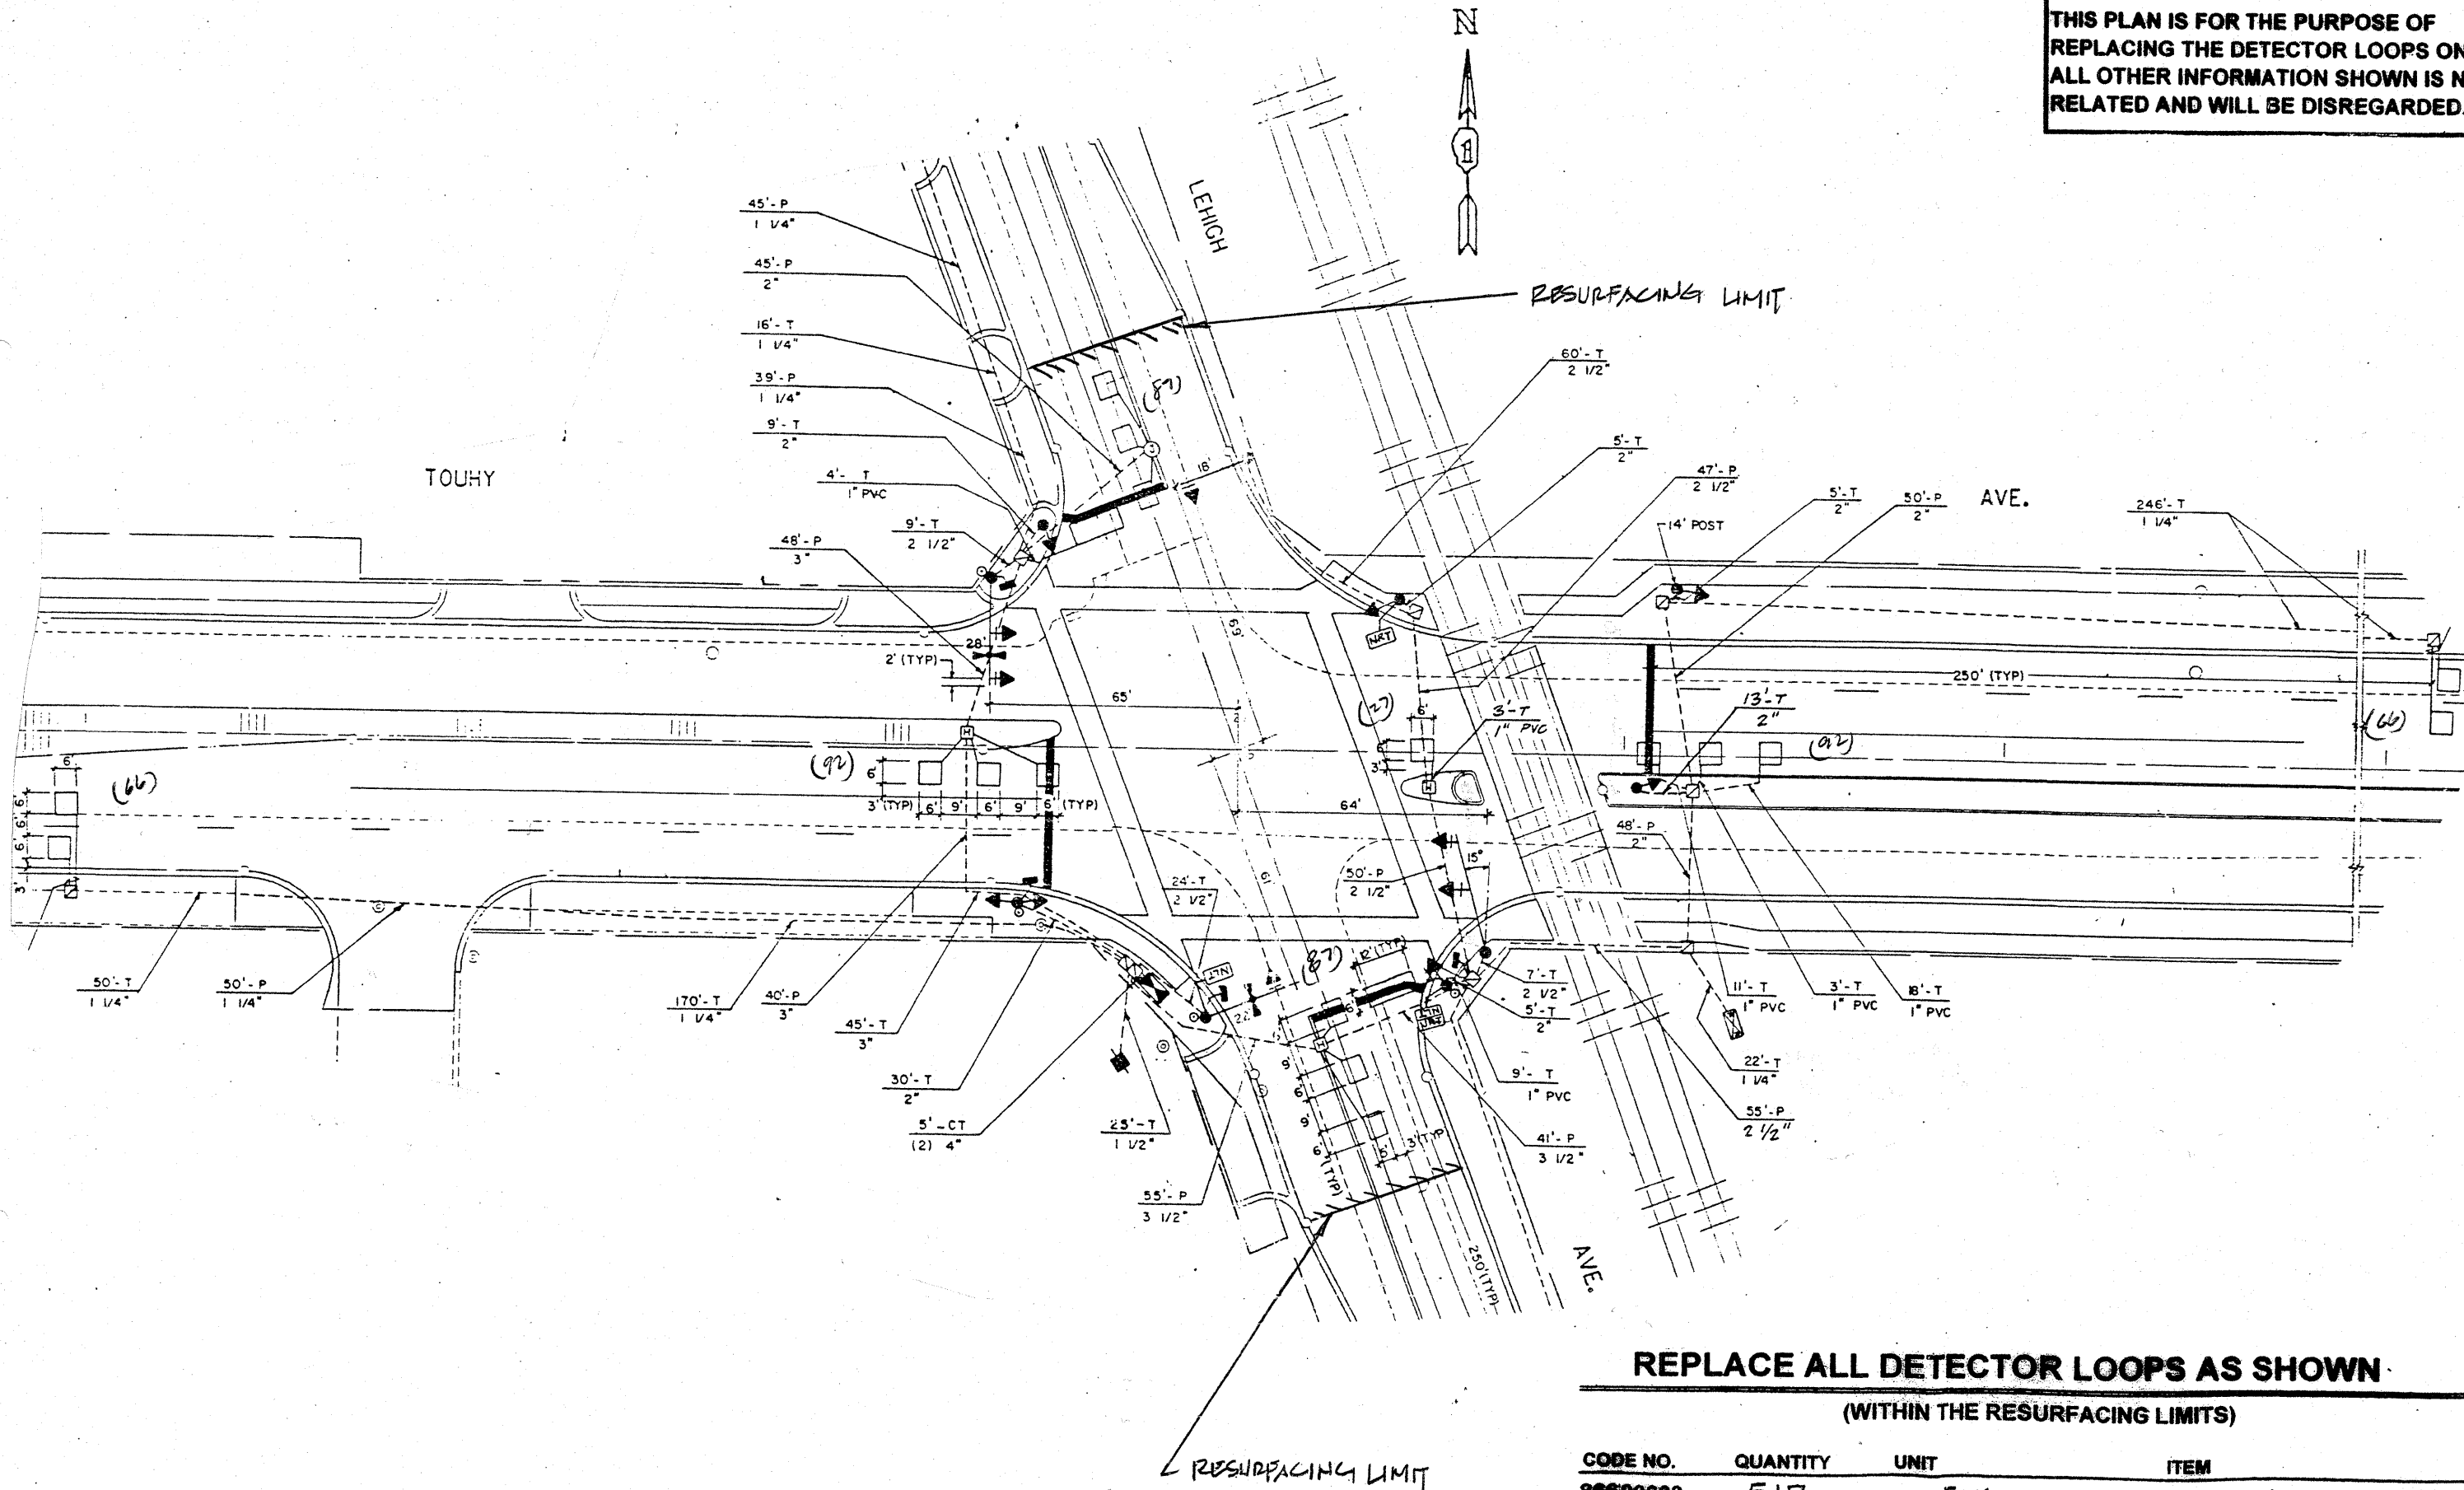

REPLACE ALL DETECTOR LOOPS AS SHOWN

(WITHIN THE RESURFACING LIMITS)

CODE NO.	QUANTITY	UNIT	ITEM
80600600	517	Foot	Detector Loop Replacement

FILE NAME =	USER NAME = kenthphixaybc	DESIGNED -	REVISED -
c:\projects\tr\tr\1070022\11680\forestry.dgn		DRAWN -	REVISED -
		CHECKED -	REVISED -
		DATE -	REVISED -

STATE OF ILLINOIS
 DEPARTMENT OF TRANSPORTATION

TOUHY AVENUE @ LEHIGH AVENUE

F.A.P. RTE.	SECTION	COUNTY	TOTAL SHEETS	SHEET NO.
341	2326 IRS1	COOK	30	14
CONTRACT NO.			80548	

SCALE: SHEET NO. OF SHEETS STA. TO STA.