





**LEGEND:**

-  PROPOSED TRAFFIC CONTROL SIGN
-  TYPE III BARRICADE WITH SIGN
-  DETOUR ROUTE
-  WORK ZONE

**NOTES:**


LOCATIONS OF SIGNS ARE APPROXIMATE, THE ENGINEER WILL ESTABLISH THE ACCEPTABLE LOCATIONS OF BARRICADES AND SIGNS.

CONTRACTOR TO MAINTAIN ACCESS TO PUBLIC DRIVEWAYS AT ALL TIMES DURING CONSTRUCTION.

TYPE III BARRICADES WITH SIGN 3 SHALL BE PLACED AT THE WB WOLF ENT. RAMP TO PALATINE RD & EB WHEELING RD ENT. RAMP TO PALATINE RD TO PREVENT TRAFFIC FROM ENTERING THE WORK ZONE.

SIGNS DENOTED WITH "\*" SHALL BE PLACED IN THE MEDIAN BETWEEN LOCALS AND EXPRESS LANES AS WELL AS ON THE OUTSIDE OF THE LOCAL LANES.

BIKE PATH CLOSURE SIGNS SHALL ALSO BE PLACED NORTH OF CAMP MCDONALD ROAD AND ON THE WEST SIDE OF WHEELING ROAD.

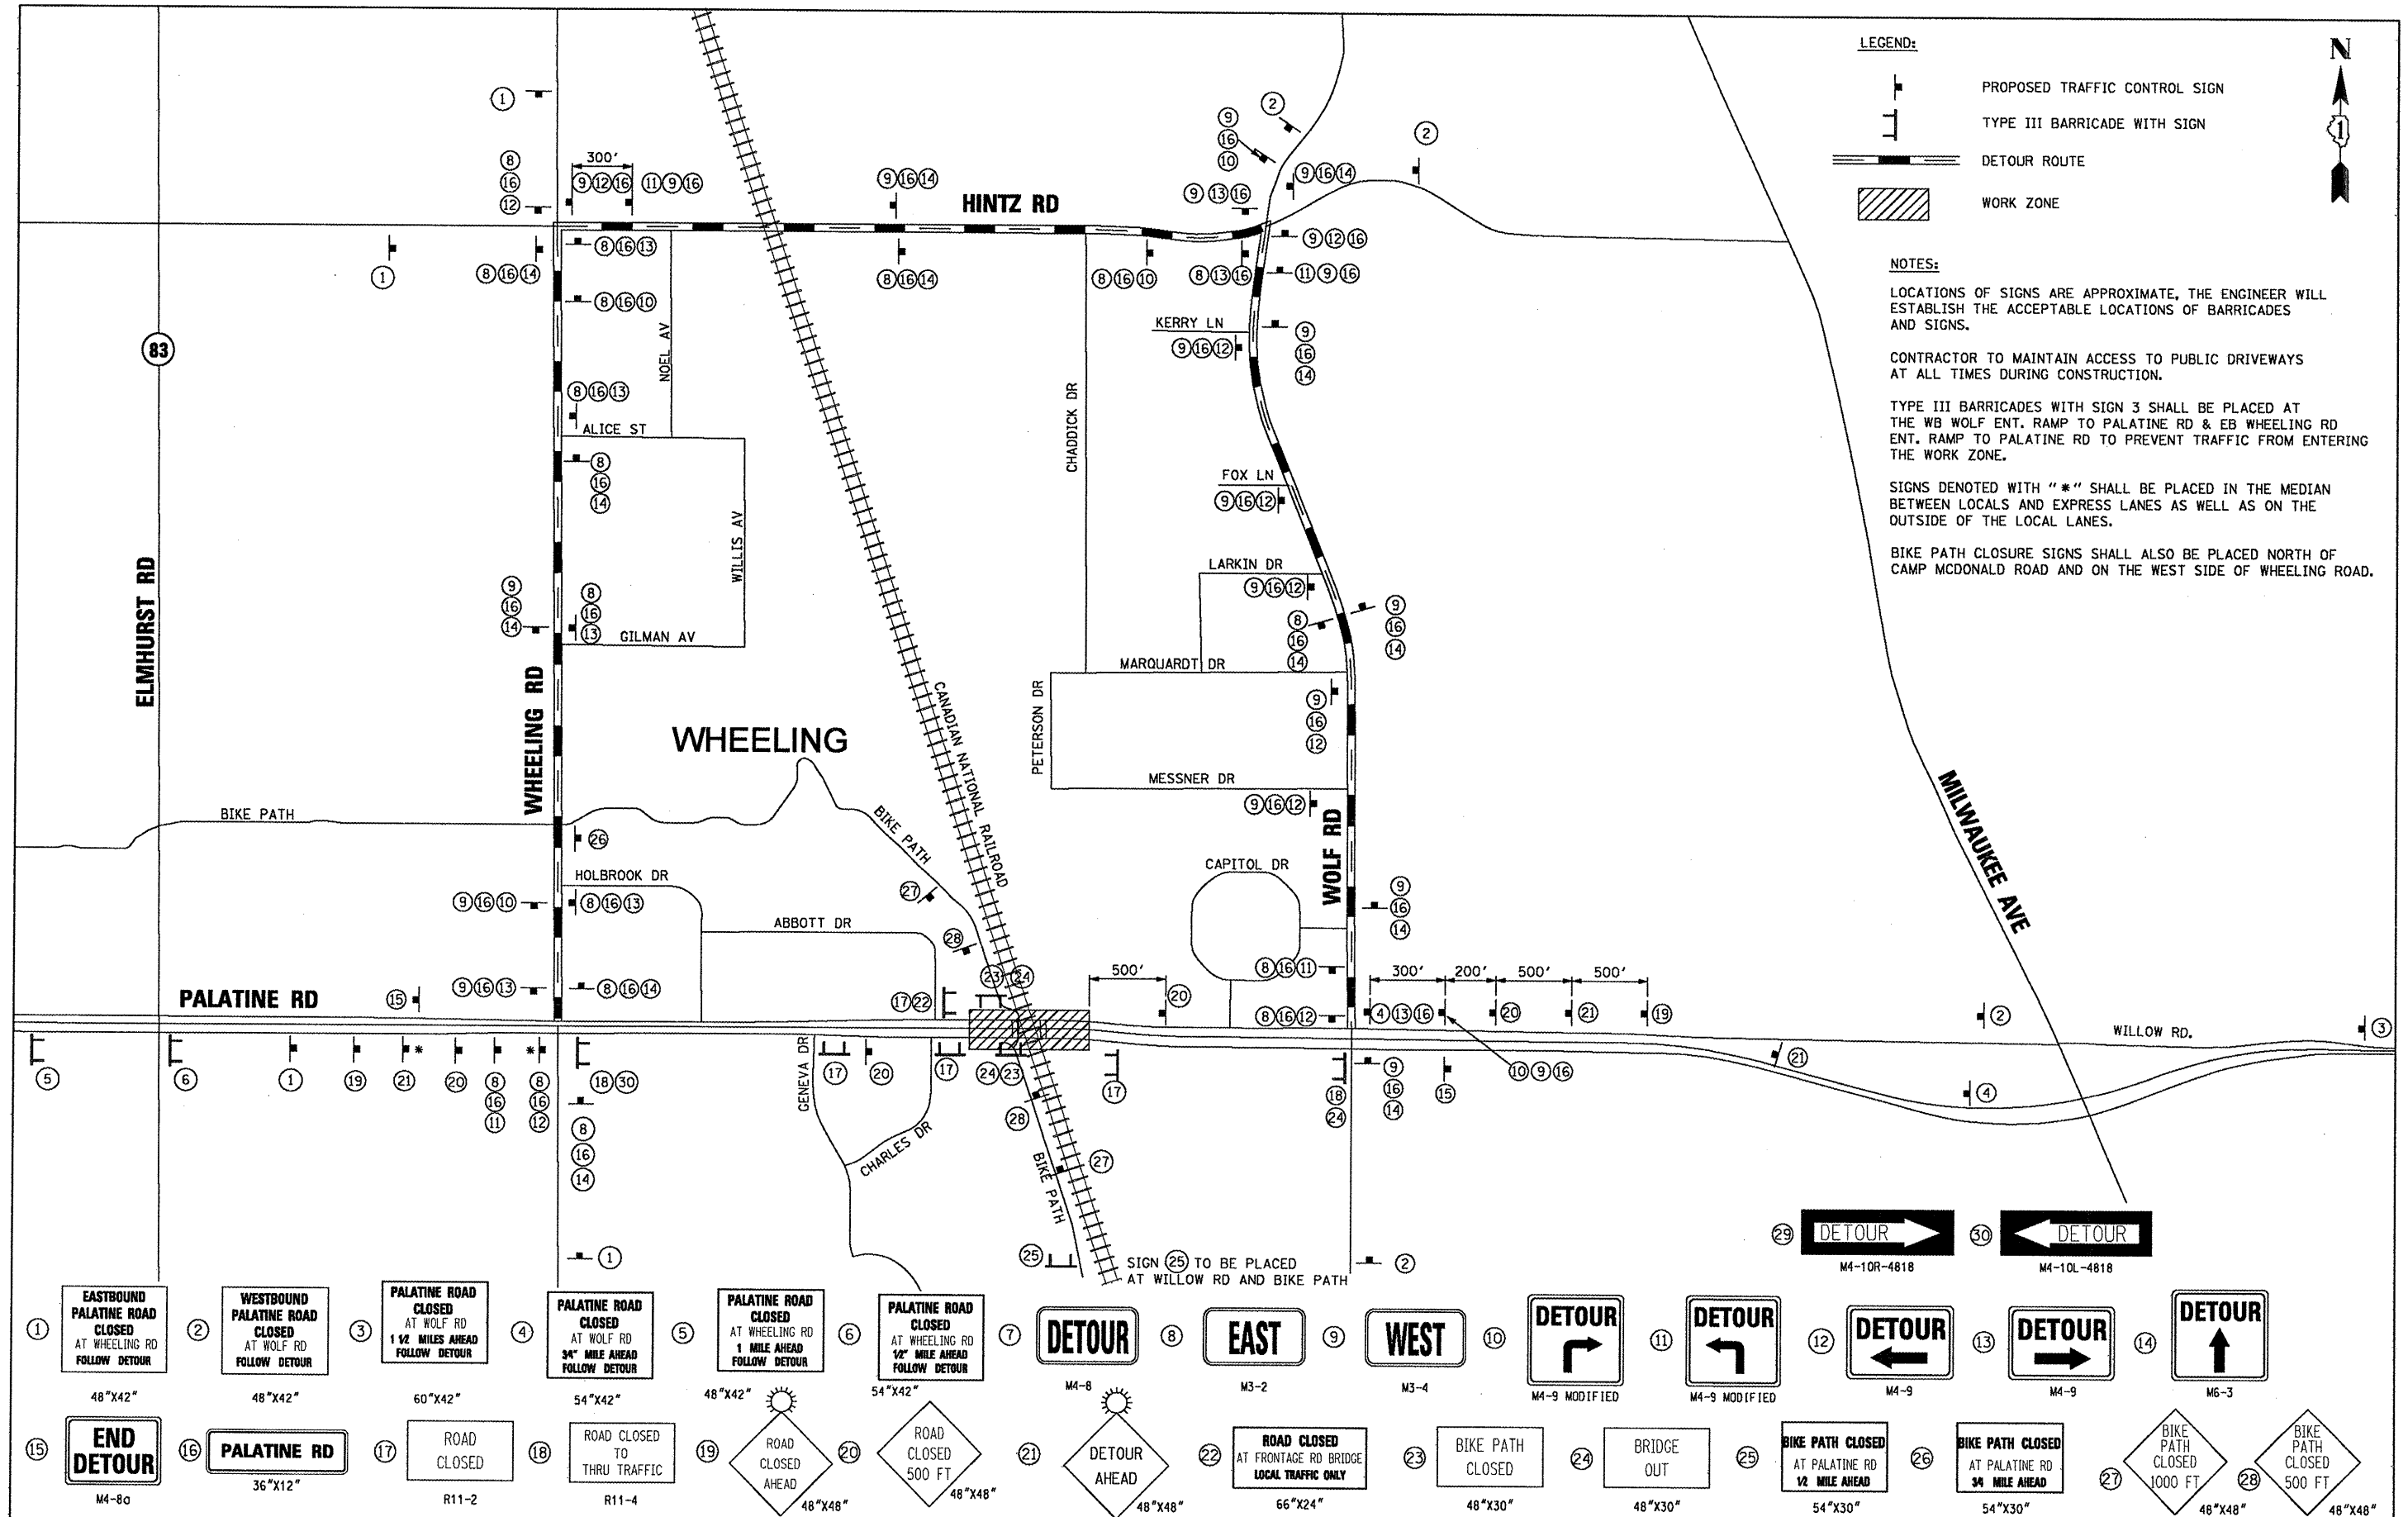

SIGN (25) TO BE PLACED AT WILLOW RD AND BIKE PATH



- |  |  |  |   |   |   |                            |  |                                |                            |  |  |  |                                       |
|--|--|--|---|---|---|----------------------------|--|--------------------------------|----------------------------|--|--|--|---------------------------------------|
| 1 EASTBOUND PALATINE ROAD CLOSED AT WHEELING RD FOLLOW DETOUR<br>48"x42" | 2 WESTBOUND PALATINE ROAD CLOSED AT WOLF RD FOLLOW DETOUR<br>48"x42" | 3 PALATINE ROAD CLOSED AT WOLF RD 1 1/2 MILES AHEAD FOLLOW DETOUR<br>60"x42" | 4 PALATINE ROAD CLOSED AT WOLF RD 3/4 MILE AHEAD FOLLOW DETOUR<br>54"x42" | 5 PALATINE ROAD CLOSED AT WHEELING RD 1 MILE AHEAD FOLLOW DETOUR<br>48"x42" | 6 PALATINE ROAD CLOSED AT WHEELING RD 1/2 MILE AHEAD FOLLOW DETOUR<br>54"x42" | 7 DETOUR<br>M4-8           | 8 EAST<br>M3-2   | 9 WEST<br>M3-4                 | 10 DETOUR<br>M4-9 MODIFIED | 11 DETOUR<br>M4-9 MODIFIED                                   | 12 DETOUR<br>M4-9  | 13 DETOUR<br>M4-9                      | 14 DETOUR<br>M6-3                     |
| 15 END DETOUR<br>M4-8a   | 16 PALATINE RD<br>36"x12"  | 17 ROAD CLOSED<br>R11-2  | 18 ROAD CLOSED TO THRU TRAFFIC<br>R11-4                                   | 19 ROAD CLOSED AHEAD<br>48"x48"   | 20 ROAD CLOSED 500 FT<br>48"x48"  | 21 DETOUR AHEAD<br>48"x48" | 22 ROAD CLOSED AT FRONTAGE RD BRIDGE LOCAL TRAFFIC ONLY<br>66"x24" | 23 BIKE PATH CLOSED<br>48"x30" | 24 BRIDGE OUT<br>48"x30"   | 25 BIKE PATH CLOSED AT PALATINE RD 1/2 MILE AHEAD<br>54"x30" | 26 BIKE PATH CLOSED AT PALATINE RD 3/4 MILE AHEAD<br>54"x30" | 27 BIKE PATH CLOSED 1000 FT<br>48"x48" | 28 BIKE PATH CLOSED 500 FT<br>48"x48" |

FILE NAME =	USER NAME = 2pried	DESIGNED - DLP	REVISED -
G:\projects\2002305\CADD\Civil\Sheet\003\03MDTde.tour.dgn		DRAWN - ENTRAN	REVISED -
		CHECKED - TMH	REVISED -
		DATE - 1/09	REVISED -

**STATE OF ILLINOIS  
DEPARTMENT OF TRANSPORTATION**

<b>WEST AND EAST FRONTAGE ROADS MAINTENANCE OF TRAFFIC - DETOUR PLAN</b>		F.A.P. RTE. 305	SECTION 1415 B	COUNTY COOK	TOTAL SHEETS 75	SHEET NO. 16
SCALE: 1"=50'	SHEET NO. OF SHEETS STA.	TO STA.		CONTRACT NO. 60F60		
		ILLINOIS FED. AID PROJECT				