


STATE OF ILLINOIS
DEPARTMENT OF TRANSPORTATION

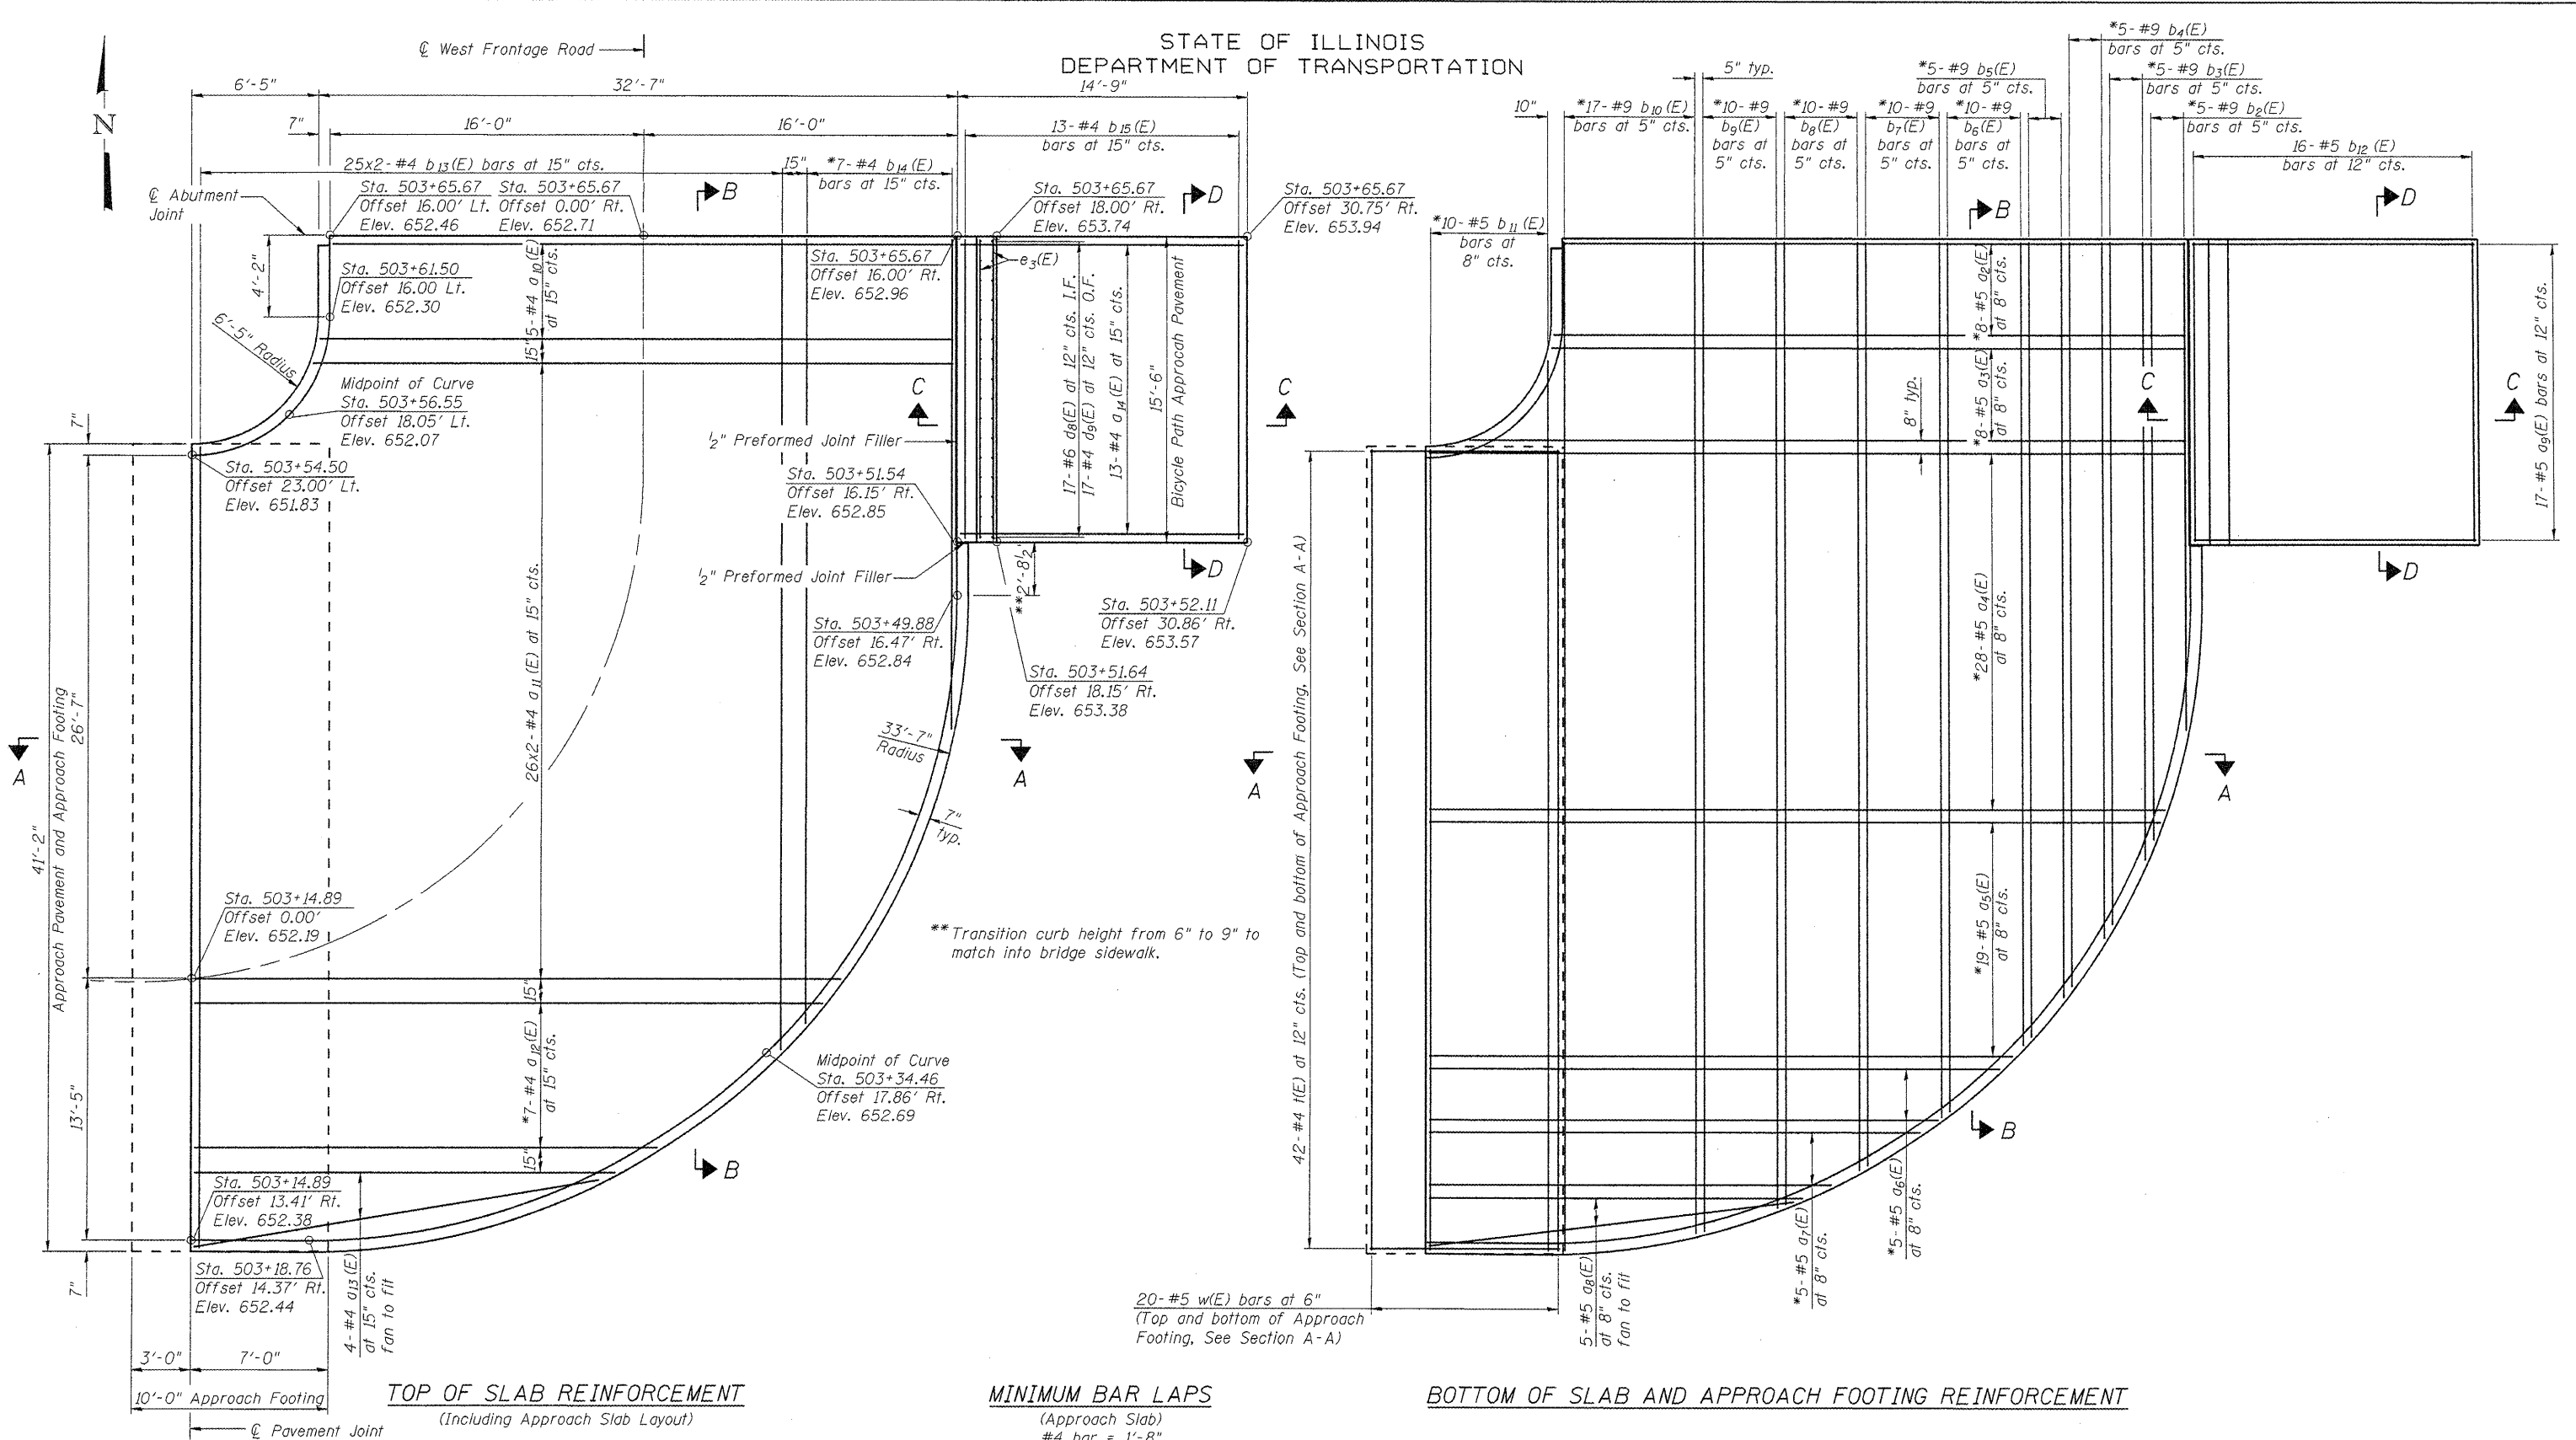

TOP OF SLAB REINFORCEMENT
(Including Approach Slab Layout)

MINIMUM BAR LAPS
(Approach Slab)
#4 bar = 1'-8"
#5 bar = 2'-2"

BOTTOM OF SLAB AND APPROACH FOOTING REINFORCEMENT

Notes:
See Sheet 7 of 15 for Section A-A, Section B-B, and pavement joint detail.
See Sheet 3 of 15 for abutment joint detail.
Cost of Preformed Joint Filler Included with Concrete Superstructure.

*Cut reinforcement bars to fit.

SOUTH BRIDGE APPROACH SLAB
STRUCTURE NO. 016-2530

| | |
|----------|---------|
| DESIGNED | BPS |
| CHECKED | GSP |
| DRAWN | BPS/MJB |
| CHECKED | GSP |

| | | | | | |
|--------------------------------|-------------|---------|--------------------|--------------|-----------|
| SHEET NO. 5 15 SHEETS | F.A.P. RTE. | SECTION | COUNTY | TOTAL SHEETS | SHEET NO. |
| | 305 | 1415 B | COOK | 75 | 43 |
| FED. ROAD DIST. NO. 7 ILLINOIS | | | CONTRACT NO. 60F60 | | |
| FED. AID PROJECT | | | | | |



g:\project\2082305\cadd\structural\Sheet\0162530-BA1.dgn