


FINISH	SURVEYED	BY	DATE
NO.	NO.		
NO.	NO.		
NO.	NO.		
NO.	NO.		

ORIGINAL	SURVEYED	BY	DATE
NO.	NO.		
NO.	NO.		
NO.	NO.		
NO.	NO.		

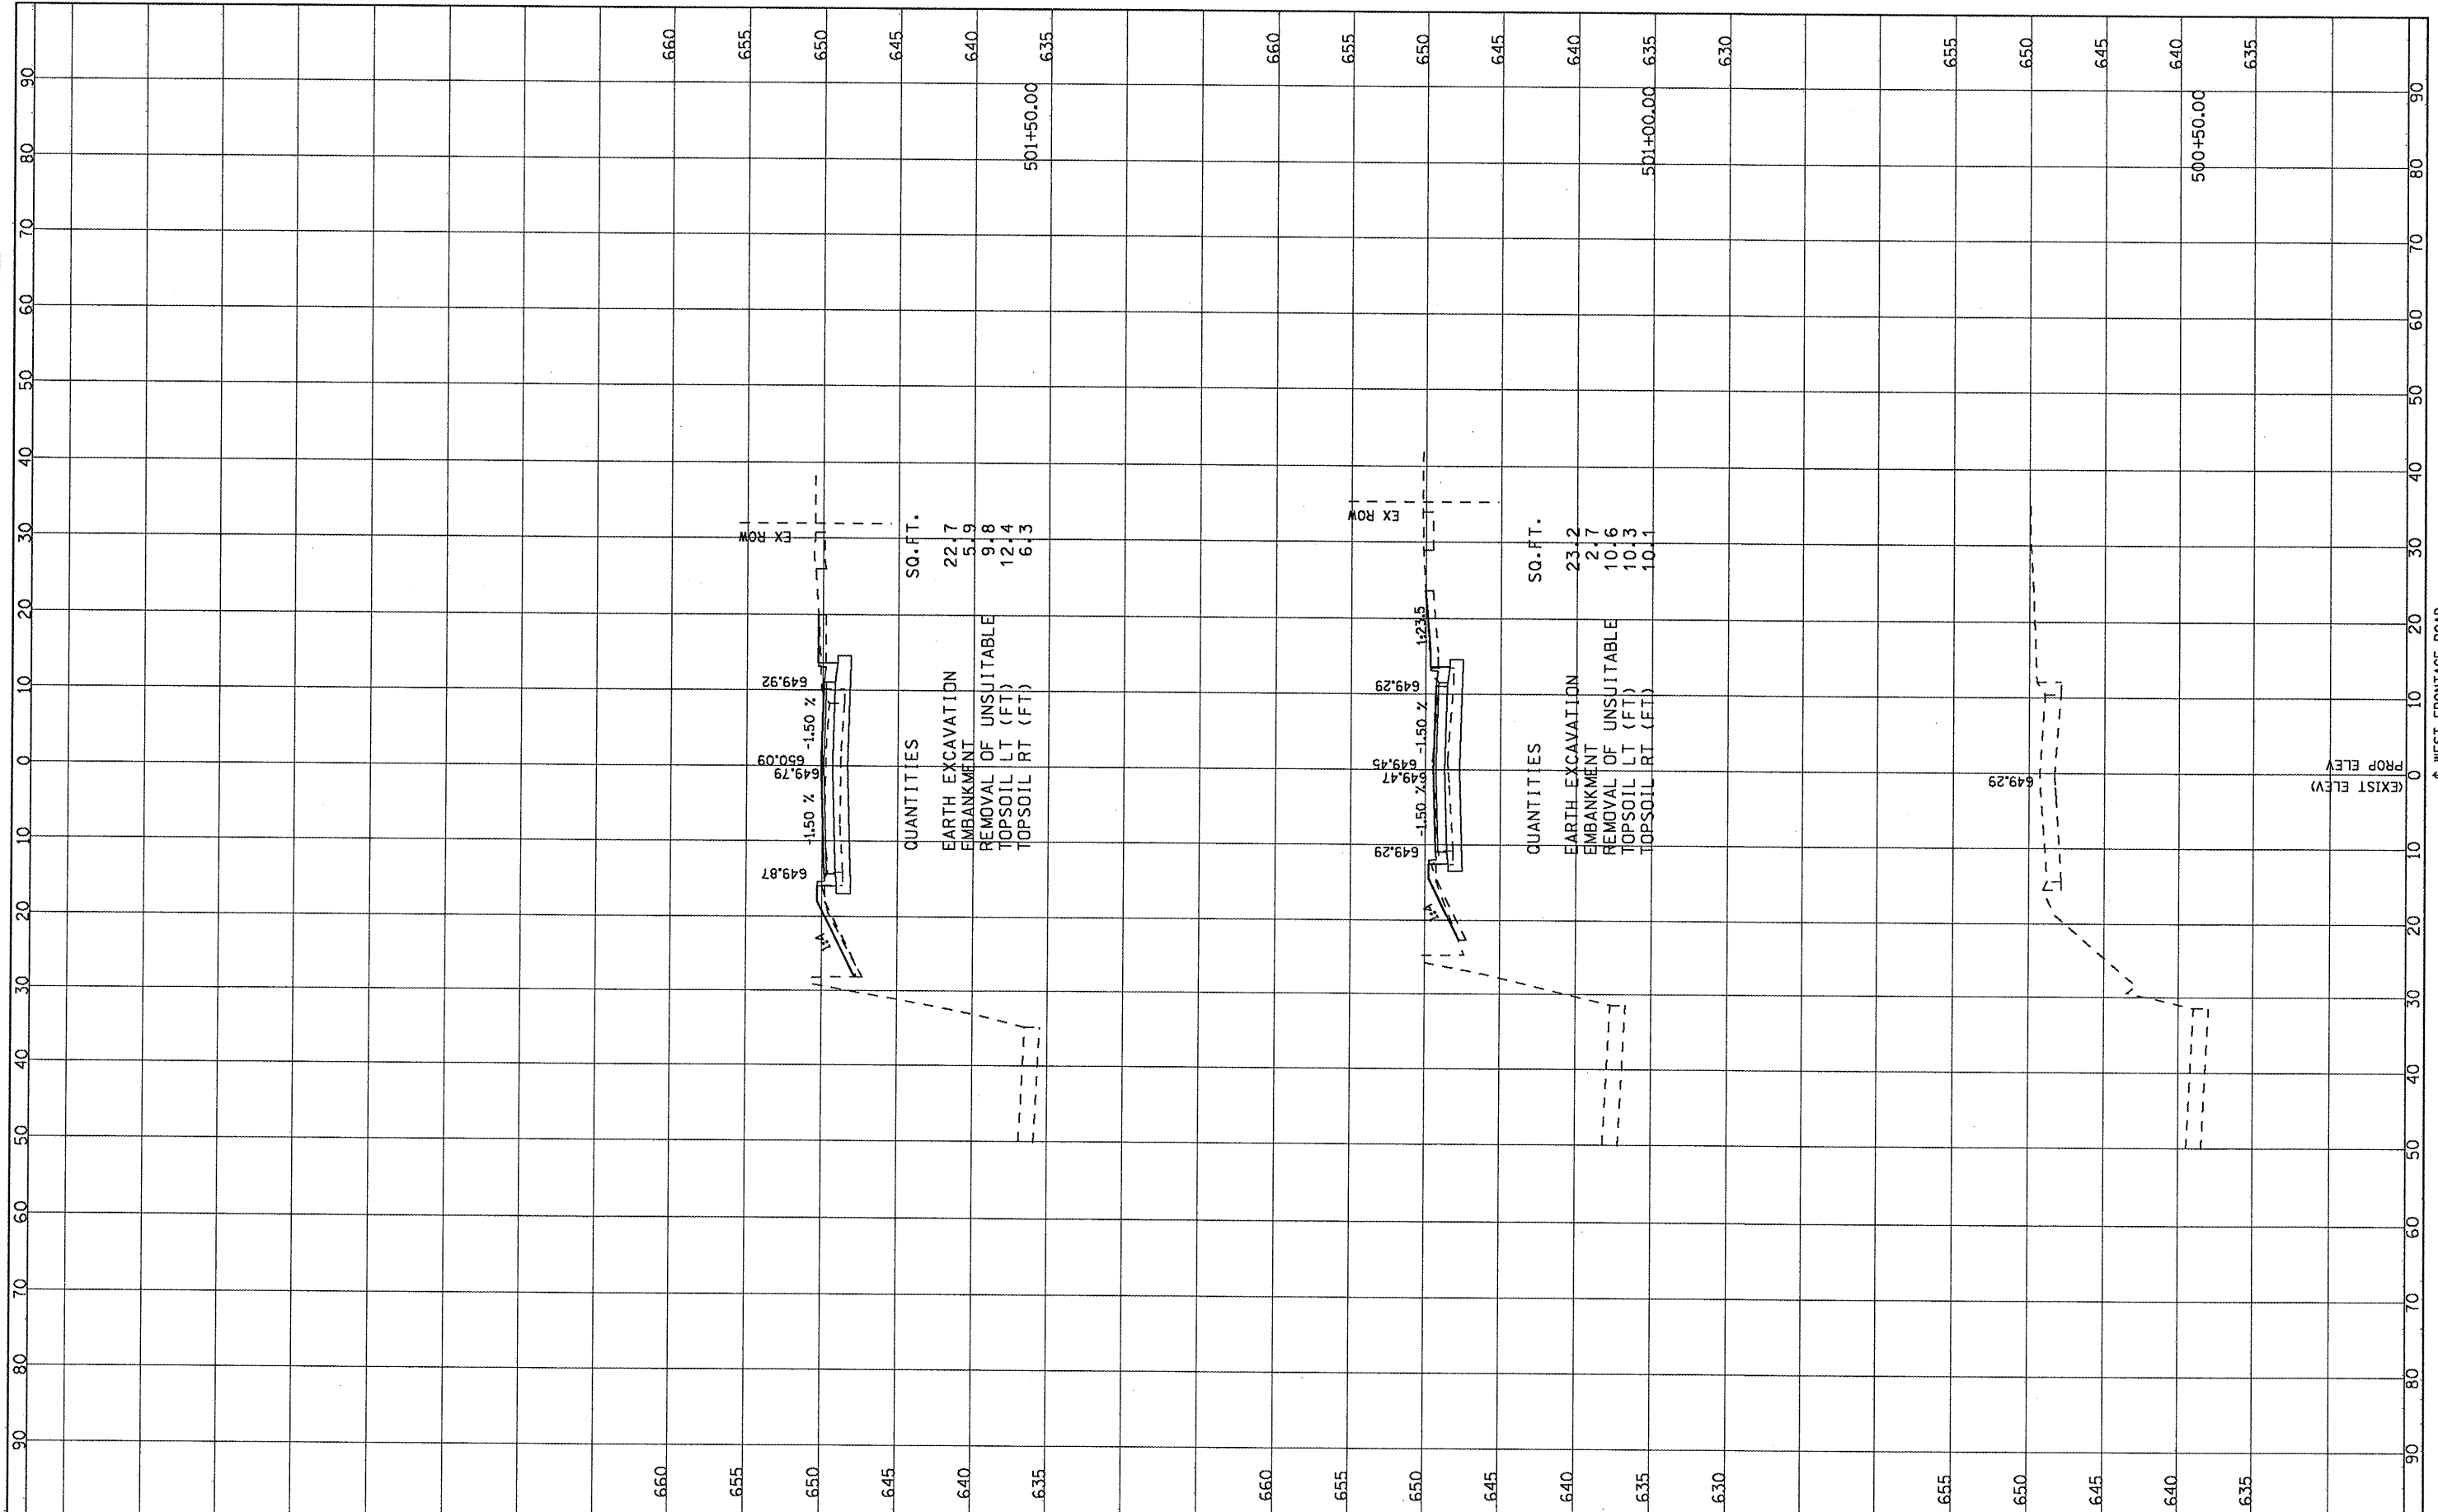

FILE NAME =	USER NAME = 2piend	DESIGNED -	REVISED -	STATE OF ILLINOIS DEPARTMENT OF TRANSPORTATION	WEST FRONTAGE ROAD	F.A. RTE.	SECTION	COUNTY	TOTAL SHEETS	SHEET NO.
G:\project\2082305\CADD\Civil\Sh\003\003WFRKS_01.dgn		DRAWN -	REVISED -			1415 B	COOK	75	66	
PLOT SCALE = 10.0000' / IN.		CHECKED -	REVISED -			CONTRACT NO.				
PLOT DATE = 2/4/2009		DATE -	REVISED -			SCALE:	SHEET NO. OF SHEETS	STA. 500+50.00 TO STA. 501+50.00	FED. ROAD DIST. NO.	ILLINOIS FED. AID PROJECT