


FINAL SURVEY	DATE
NOTE BOOK	BY
AREAS CHECKED	
NO.	

ORIGINAL SURVEY	DATE
NOTE BOOK	BY
AREAS CHECKED	
NO.	

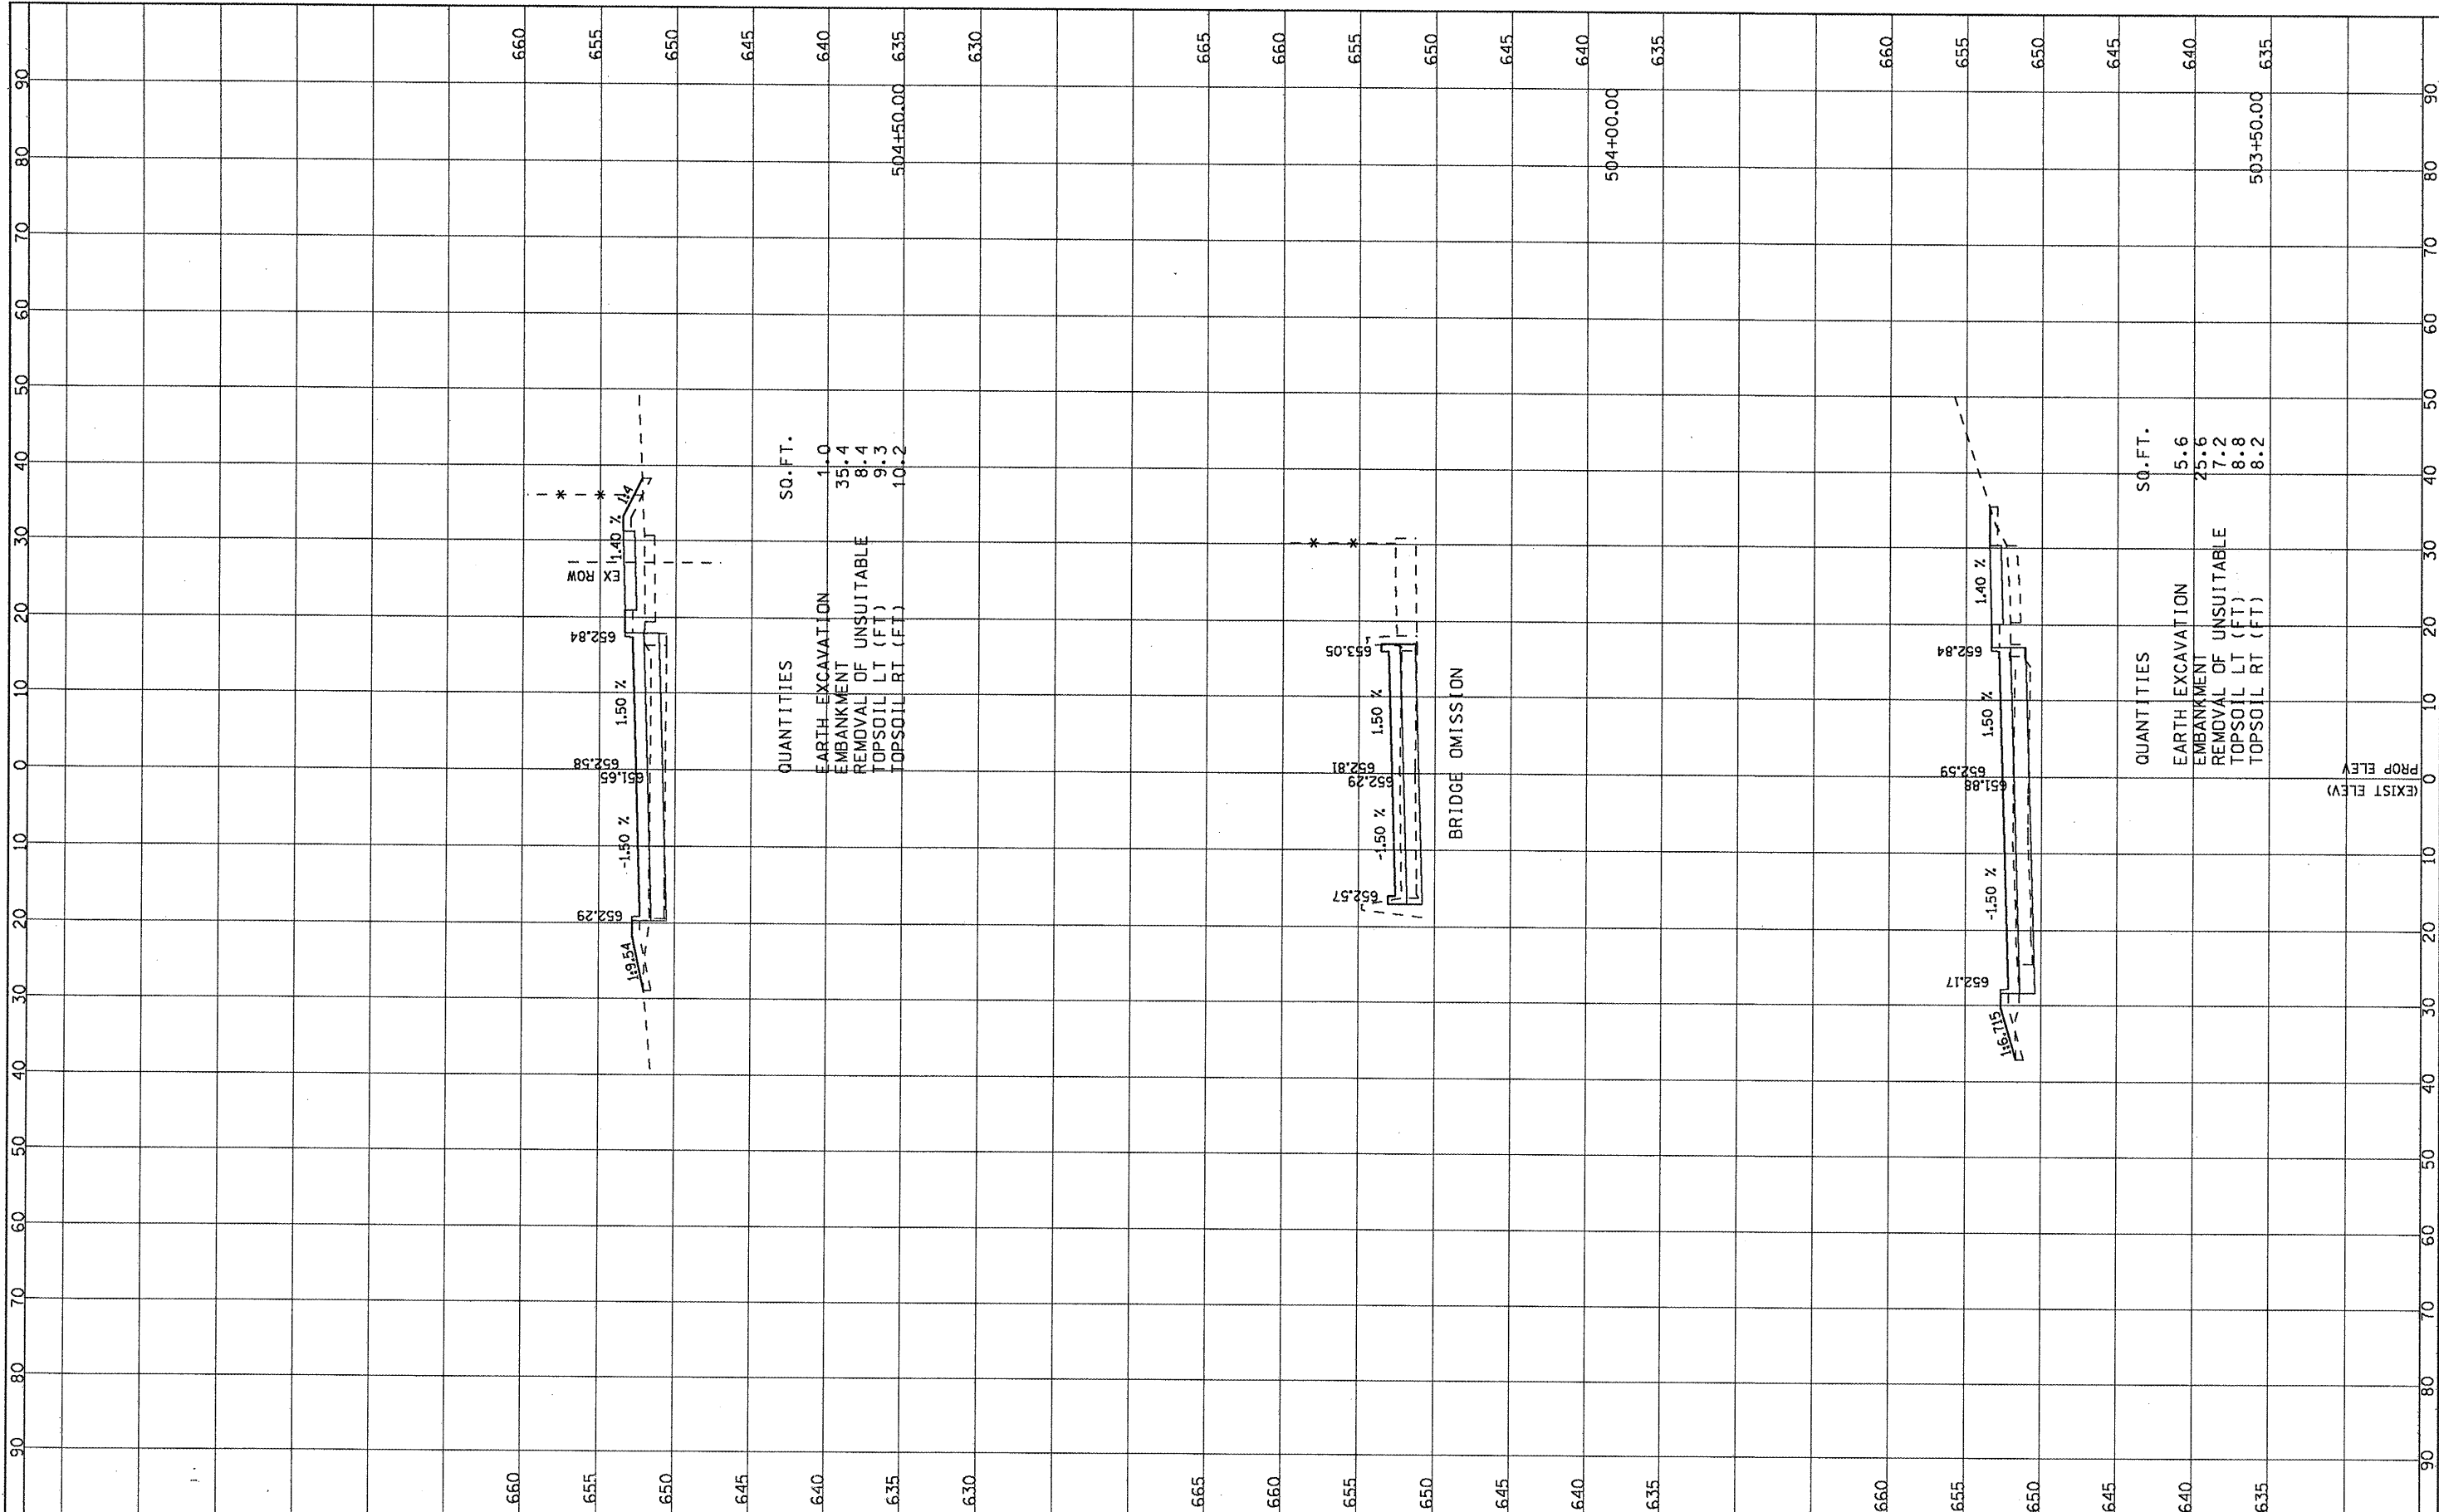

FILE NAME =	USER NAME = 2p1end	DESIGNED -	REVISED -
G:\project\2082305\CADD\Civil\Sh1\003\WFRX	_01.dgn	DRAWN -	REVISED -
		CHECKED -	REVISED -
		DATE -	REVISED -

**STATE OF ILLINOIS  
DEPARTMENT OF TRANSPORTATION**

**WEST FRONTAGE ROAD**

SCALE: SHEET NO. OF SHEETS STA. 503+50.00 TO STA. 504+50.00

F.A. RTE.	SECTION	COUNTY	TOTAL SHEETS	SHEET NO.
	1415 B	COOK	75	68
FED. ROAD DIST. NO.		ILLINOIS FED. AID PROJECT		

(EXIST ELEV)  
PROP ELEV

WEST FRONTAGE ROAD