


FINAL SURVEY	BY	DATE
NO. _____		
PLANNED		
DATE		
AREAS CHECKED		

ORIGINAL SURVEY	BY	DATE
NO. _____		
PLANNED		
DATE		
AREAS CHECKED		

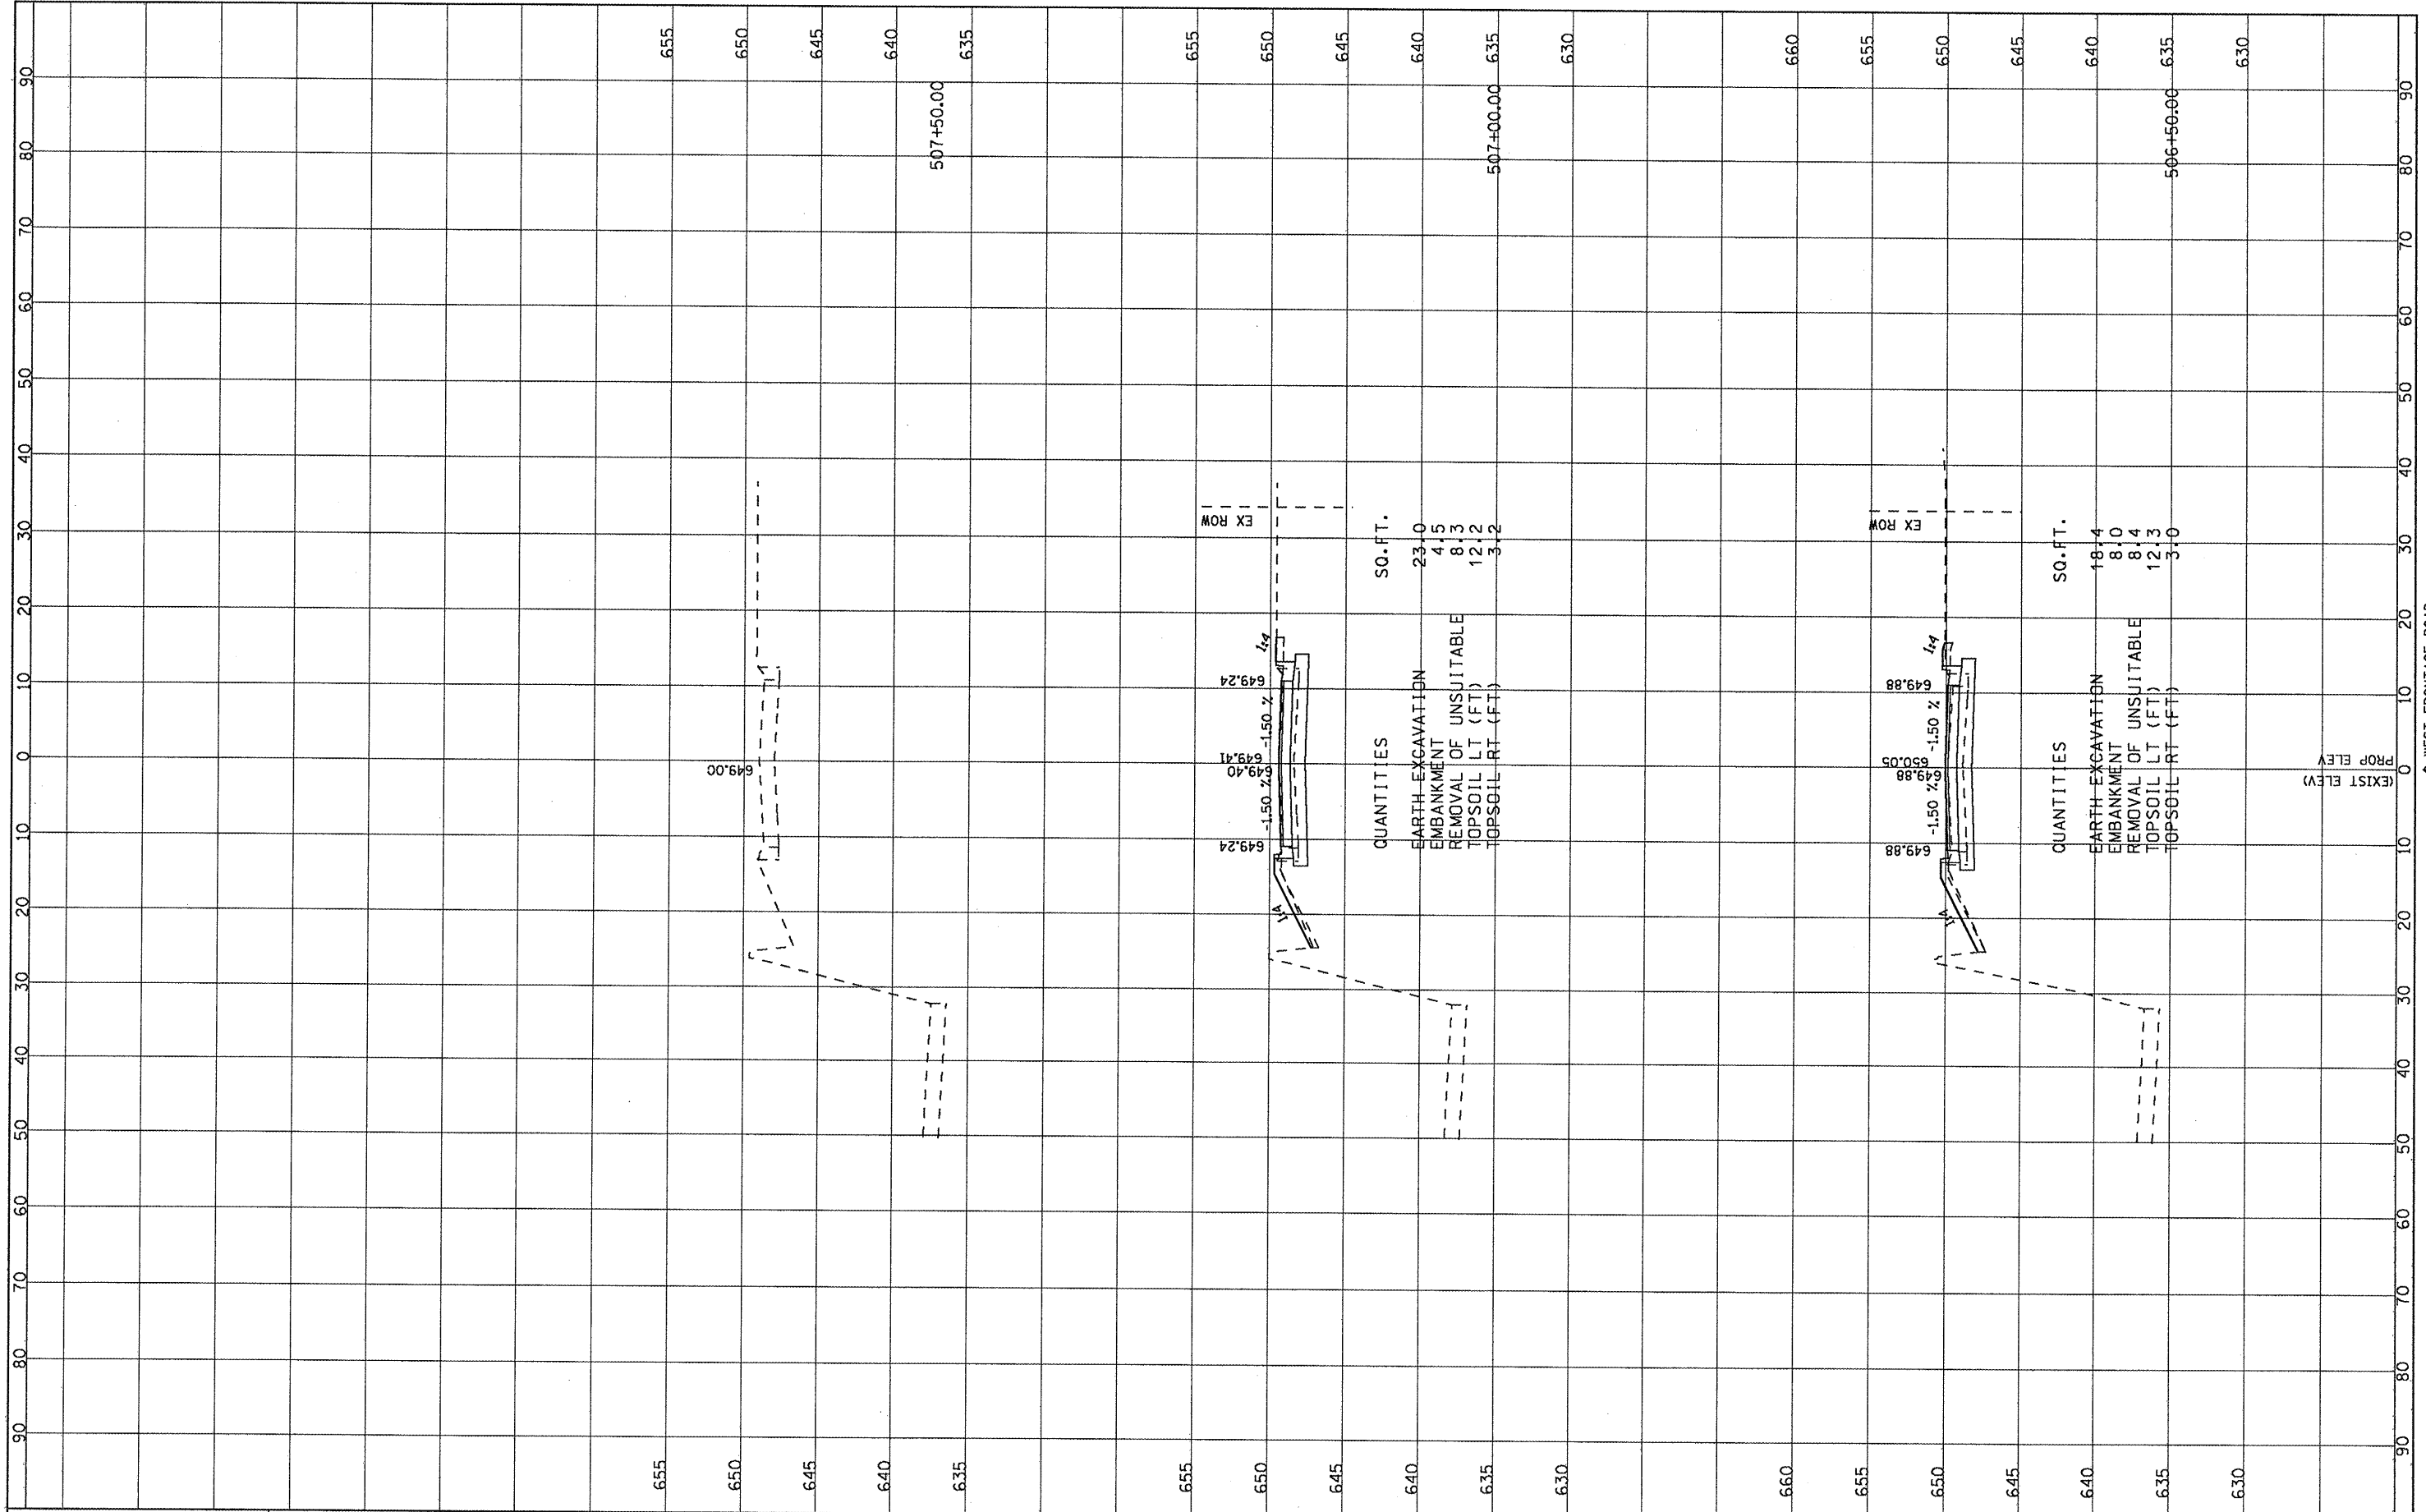

FILE NAME =	USER NAME = zpiand	DESIGNED -	REVISED -
D:\project\2002305\CADD\Civil\Sh\003\003WFRXS	_01.dgn	DRAWN -	REVISED -
	PLLOT SCALE = 1/8" = 1' / IN.	CHECKED -	REVISED -
	PLLOT DATE = 2/4/2009	DATE -	REVISED -

**STATE OF ILLINOIS
DEPARTMENT OF TRANSPORTATION**

SCALE:	SHEET NO. OF SHEETS	STA. 506+50.00 TO STA. 507+50.00
--------	---------------------	----------------------------------

F.A. RTE.	SECTION	COUNTY	TOTAL SHEETS	SHEET NO.
	1415 B	COOK	75	70
CONTRACT NO.		ILLINOIS FED. AID PROJECT		