


PAVEMENT MARKING LEGEND

- | | |
|---|---|
| (A) THERMOPLASTIC PAVEMENT MARKING
SKIP-DASH, 4" WHITE | (F) THERMOPLASTIC PAVEMENT MARKING
24" SOLID WHITE STOP BAR |
| (B) THERMOPLASTIC PAVEMENT MARKING
EDGE LINE, 4" SOLID WHITE | (G) THERMOPLASTIC PAVEMENT MARKING
LEFT AND RIGHT TURN ONLY
LETTERS AND SYMBOLS, 8" WHITE |
| (C) THERMOPLASTIC PAVEMENT MARKING
MEDIAN EDGE LINE, 4" DOUBLE YELLOW | (H) THERMOPLASTIC PAVEMENT MARKING
NO PASSING ZONE, 4" YELLOW |
| (D) THERMOPLASTIC PAVEMENT MARKING
LANE LINE, 6" WHITE | (I) THERMOPLASTIC PAVEMENT MARKING
DOTTED LANE LINE, 6" WHITE |
| (E) THERMOPLASTIC PAVEMENT MARKING
12" SOLID YELLOW (RT. 45° DIAGONALS
@ 20 C-C) MINIMUM USE 5 EQUALLY
SPACED DIAGONAL LINES | (J) THERMOPLASTIC PAVEMENT MARKING
ISLAND, 8" SOLID WHITE |
| | (K) THERMOPLASTIC PAVEMENT MARKING
ISLAND, 12" SOLID WHITE (RT. 45°
DIAGONALS SPACED 10' OR LESS) |

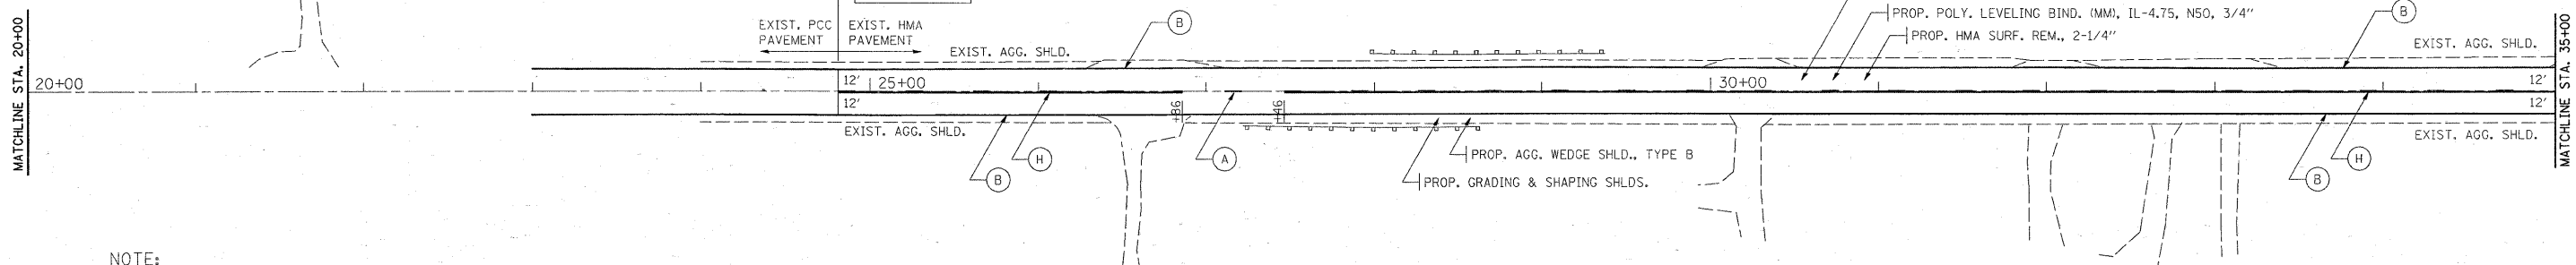

NOTE:

PERMANENT PAVEMENT MARKINGS SHALL BE THERMOPLASTIC (OF THE EXTRUDED TYPE) AND SHALL BE PLACED IN ACCORDANCE WITH "DISTRICT ONE TYPICAL PAVEMENT MARKING DETAILS".

RAISED REFLECTIVE PAVEMENT MARKERS SHALL BE IN ACCORDANCE WITH THE DISTRICT ONE "TYPICAL APPLICATION RAISED REFLECTIVE PAVEMENT MARKERS DETAILS".

THE RESIDENT ENGINEER SHALL CONTACT MRS. CORA MATHIS, AREA TRAFFIC FIELD ENGINEER AT (815)485-6475 AT LEAST (2) WEEKS PRIOR TO PLACEMENT OF PERMANENT PAVEMENT MARKINGS.

FILE NAME =	USER NAME = galbennb	DESIGNED -	REVISED -	STATE OF ILLINOIS DEPARTMENT OF TRANSPORTATION	ILLINOIS 7 (159TH STREET) EXISTING AND PROPOSED ROADWAY AND PAVEMENT MARKING PLAN	F.A.P. RTE.	SECTION	COUNTY	TOTAL SHEETS	SHEET NO.
cr:\pw_work\pwsdot\galbennb\d0121141\0131999-sht\plan.dgn		DRAWN -	REVISED -			351	536 RS-3	WILL	32	8
PLOT SCALE = 50,0000' / IN.		CHECKED -	REVISED -			CONTRACT NO. 60G05				
PLOT DATE = 2/10/2009		DATE -	REVISED -			ILLINOIS FED. AID PROJECT				
					SCALE: 1"=50'	SHEET NO. 53 OF SHEETS		STA.	TO STA.	