


**PAVEMENT MARKING LEGEND**

- |  |   |
|--|---|
| (A) THERMOPLASTIC PAVEMENT MARKING SKIP-DASH, 4" WHITE   | (F) THERMOPLASTIC PAVEMENT MARKING 24" SOLID WHITE STOP BAR                                       |
| (B) THERMOPLASTIC PAVEMENT MARKING EDGE LINE, 4" SOLID WHITE   | (G) THERMOPLASTIC PAVEMENT MARKING LEFT AND RIGHT TURN ONLY LETTERS AND SYMBOLS, 8" WHITE         |
| (C) THERMOPLASTIC PAVEMENT MARKING MEDIAN EDGE LINE, 4" DOUBLE YELLOW  | (H) THERMOPLASTIC PAVEMENT MARKING NO PASSING ZONE, 4" YELLOW                                     |
| (D) THERMOPLASTIC PAVEMENT MARKING LANE LINE, 6" WHITE   | (I) THERMOPLASTIC PAVEMENT MARKING DOTTED LANE LINE, 6" WHITE                                     |
| (E) THERMOPLASTIC PAVEMENT MARKING 12" SOLID YELLOW (RT. 45° DIAGONALS @ 20 C-C) MINIMUM USE 5 EQUALLY SPACED DIAGONAL LINES | (J) THERMOPLASTIC PAVEMENT MARKING ISLAND, 8" SOLID WHITE   |
|  | (K) THERMOPLASTIC PAVEMENT MARKING ISLAND, 12" SOLID WHITE (RT. 45° DIAGONALS SPACED 10' OR LESS) |

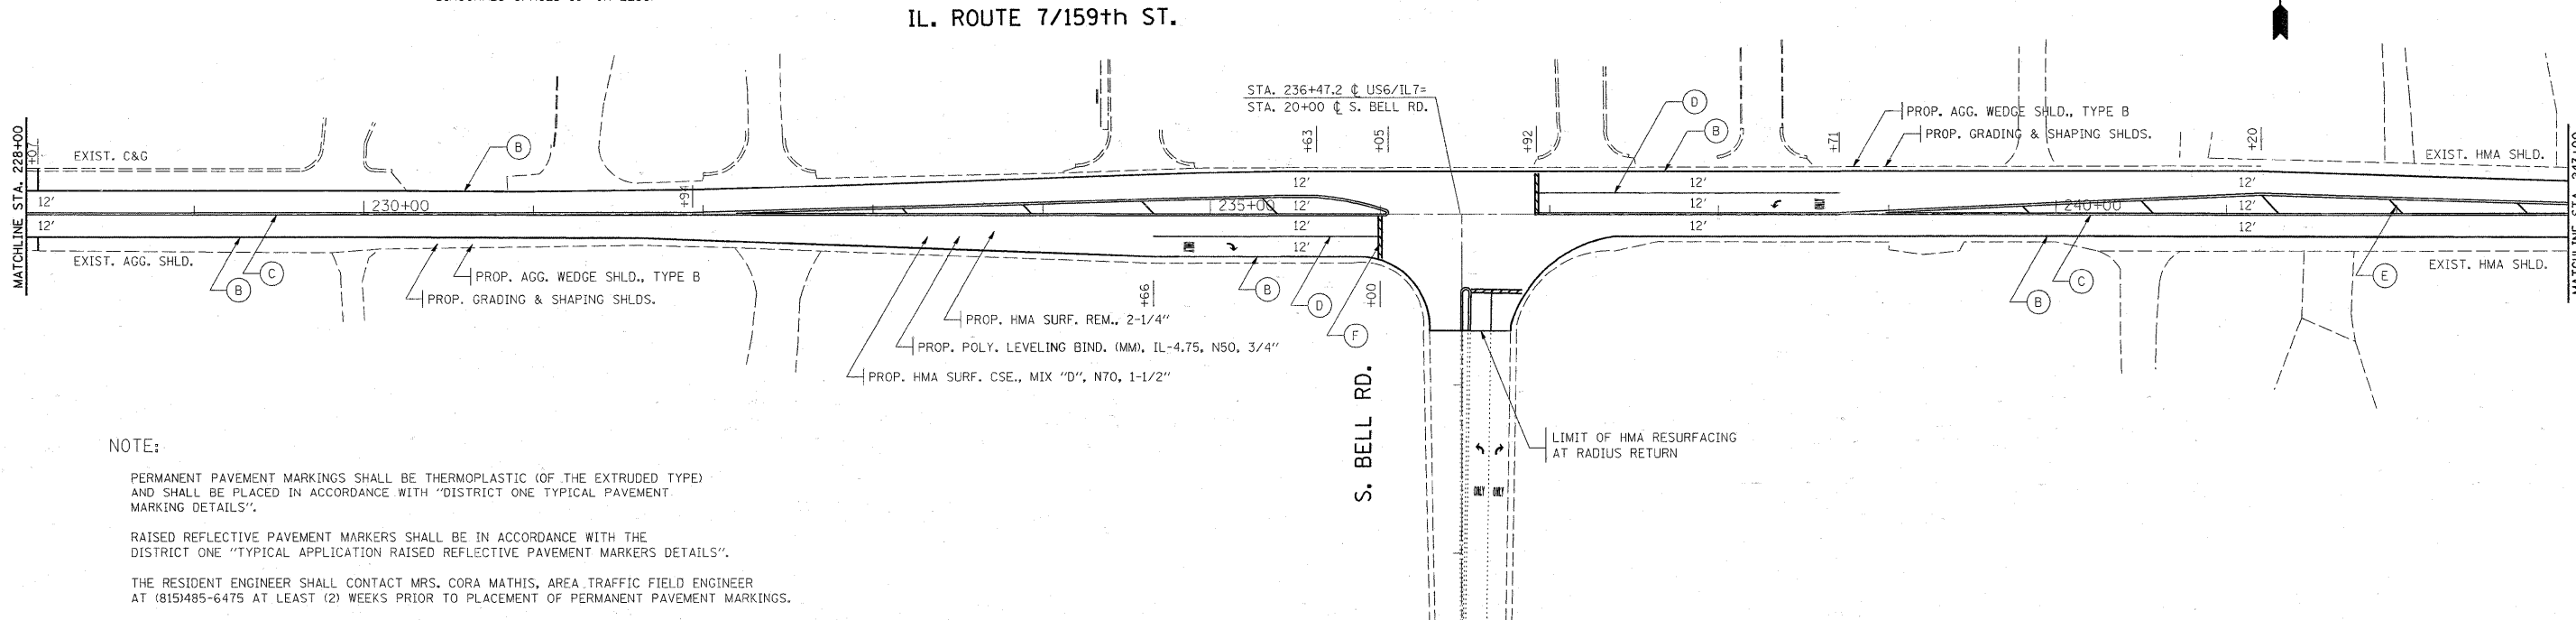

**NOTE:**

PERMANENT PAVEMENT MARKINGS SHALL BE THERMOPLASTIC (OF THE EXTRUDED TYPE) AND SHALL BE PLACED IN ACCORDANCE WITH "DISTRICT ONE TYPICAL PAVEMENT MARKING DETAILS".

RAISED REFLECTIVE PAVEMENT MARKERS SHALL BE IN ACCORDANCE WITH THE DISTRICT ONE "TYPICAL APPLICATION RAISED REFLECTIVE PAVEMENT MARKERS DETAILS".

THE RESIDENT ENGINEER SHALL CONTACT MRS. CORA MATHIS, AREA TRAFFIC FIELD ENGINEER AT (815)485-6475 AT LEAST (2) WEEKS PRIOR TO PLACEMENT OF PERMANENT PAVEMENT MARKINGS.

FILE NAME =	USER NAME = galbennb	DESIGNED -	REVISED -	<b>STATE OF ILLINOIS DEPARTMENT OF TRANSPORTATION</b>	<b>ILLINOIS 7 (159TH STREET) EXISTING AND PROPOSED ROADWAY AND PAVEMENT MARKING PLAN</b>			F.A.P. RTE. = 351	SECTION = 536 RS-3	COUNTY = WILL	TOTAL SHEETS = 32	SHEET NO. = 15
c:\pwwork\pwwork\galbennb\d0121141\0131099-shit-plan.dgn	PLOT SCALE = 50.0000' / IN.	DRAWN -	REVISED -		SCALE: 1"=50'			SHEET NO. OF SHEETS	STA. TO STA.	CONTRACT NO. 60G05		
	PLOT DATE = 2/18/2009	CHECKED -	REVISED -		ILLINOIS FED. AID PROJECT							
		DATE -	REVISED -									