
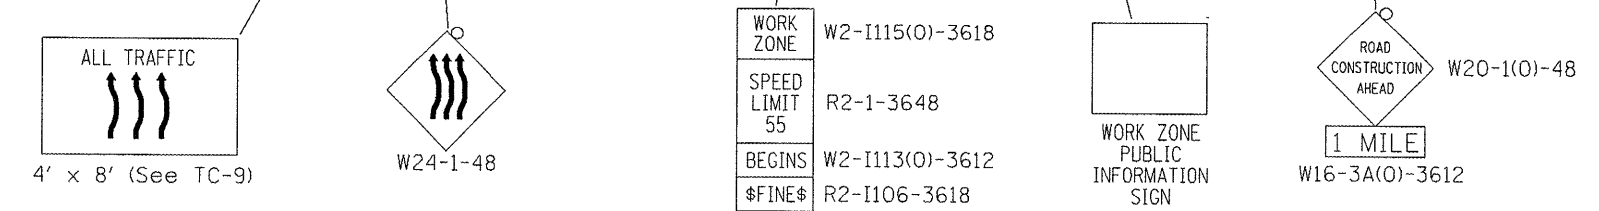


G20-I103(O)-3660

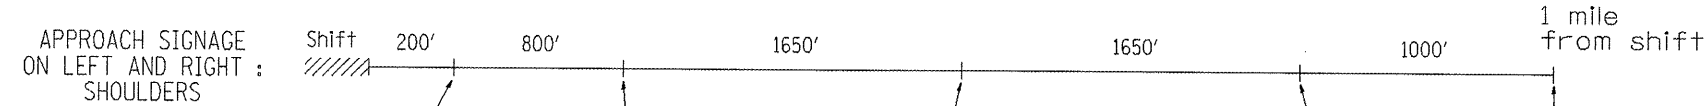

- LEGEND:
- TEMPORARY CONCRETE BARRIER
 - TYPE II BARRICADES INSTALLED & SPACED AS PER STANDARD 701411 & TC-9 W/ STEADY BURN MONO- DIRECTIONAL LIGHTS
 - TEMPORARY IMPACT ATTENUATOR FOR ADDITIONAL DETAILS NOT SHOWN SEE SINGLE LANE WEAVE TC-9

FILE NAME =	USER NAME = rodri@iuej	DESIGNED -	REVISED -	STATE OF ILLINOIS DEPARTMENT OF TRANSPORTATION	SOUTHBOUND I-55 OVER JOLIET RD TRAFFIC CONTROL PLAN	F.A.I. RTE.	SECTION	COUNTY	TOTAL SHEETS	SHEET NO.	
cr:\pw_work\PW1001\RODRIGUEZ\10125169\032189\sh-t-plan.dgn	32189-sh-t-plan.dgn	DRAWN -	REVISED -			55	0101-601 HB-1	COOK	13	8	
PLOT SCALE = 3/4" = 1'	IN	CHECKED -	REVISED -			CONTRACT NO. 60G06					
PLOT DATE = 4/8/2009		DATE -	REVISED -			ILLINOIS FED. AID PROJECT					