



TYPICAL ENTRANCE/EXIT RAMP COMBINATION PAVEMENT MARKINGS

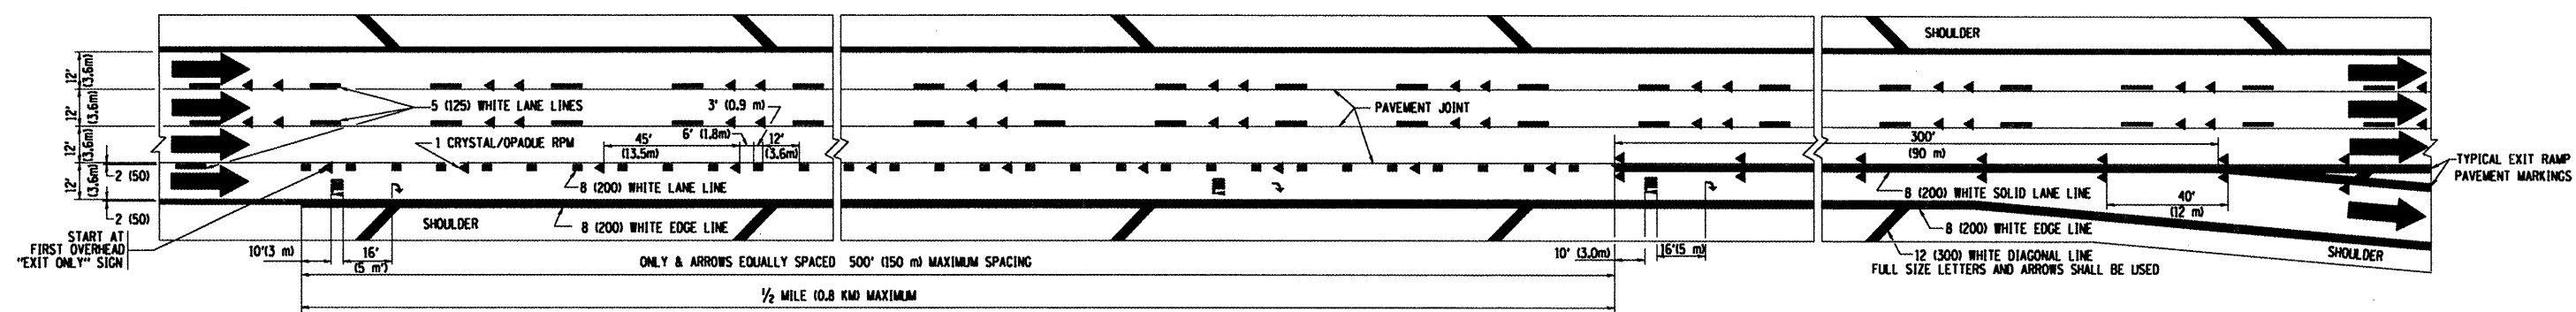

TYPICAL EXIT ONLY LANE PAVEMENT MARKINGS

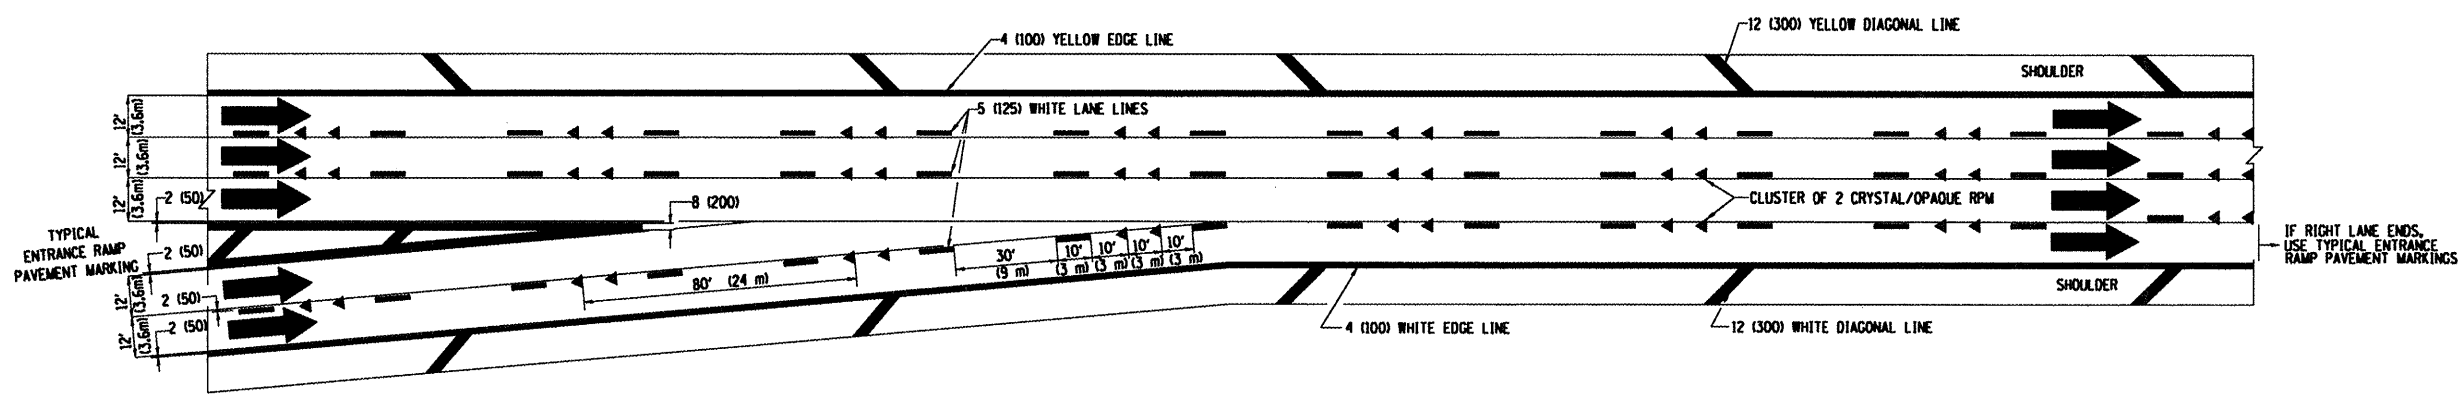

TYPICAL TWO LANE ENTRANCE RAMP PAVEMENT MARKINGS

FILE NAME =	USER NAME = rodriguezj	DESIGNED - D.W.S.	REVISED - A.H. 03-96	STATE OF ILLINOIS DEPARTMENT OF TRANSPORTATION	MULTI-LANE FREEWAY PAVEMENT MARKING DETAILS		F.A.I. RTE.	SECTION	COUNTY	TOTAL SHEETS	SHEET NO.
al\pwwork\pwwork\rodriguezj\d0125189\01	ESTD.dgn	DRAWN -	REVISED - D.W.S. 07-96		55	0101-601 HB-1	COOK	13	12		
PLOT SCALE = 100.0000 / IN.	CHECKED -	REVISED - J.A.F. 02-06	SCALE: NONE		SHEET NO. 2 OF 2 SHEETS		STA.	TO STA.	FED. ROAD DIST. NO. 1 ILLINOIS FED. AID PROJECT		
PLOT DATE = 2/25/2009	DATE - 01-90	REVISED - S.P.B. 01-07					TC-12		CONTRACT NO. 60G06		

DistStd.dgn 2/25/2009 2:25:16 PM User=rodriguezj