

F.A.U. RTE.	SECTION	COUNTY	TOTAL SHEETS	SHEET NO.
2820	2009-011 TS	COOK	13	1

D-91-324-09

STATE OF ILLINOIS
DEPARTMENT OF TRANSPORTATION
DIVISION OF HIGHWAYS

**PLANS FOR PROPOSED
FEDERAL AID HIGHWAY**

**DISTRICT 1
HIGHWAY SAFETY IMPROVEMENT PROJECT
TRAFFIC SIGNAL MODERNIZATION**

GOVERNOR'S HIGHWAY AT KEDZIE AVENUE

**F.A.U. ROUTE 2820
SECTION 2009-011 TS
COOK COUNTY
C-91-324-09
PROJECT: HSIP-2820(003)**



INDEX OF SHEETS

- TITLE SHEET
- SUMMARY OF QUANTITIES
- DISTRICT ONE STANDARD TRAFFIC SIGNAL DESIGN DETAILS - SHEET 1 OF 4
- DISTRICT ONE STANDARD TRAFFIC SIGNAL DESIGN DETAILS - SHEET 2 OF 4
- DISTRICT ONE STANDARD TRAFFIC SIGNAL DESIGN DETAILS - SHEET 3 OF 4
- DISTRICT ONE STANDARD TRAFFIC SIGNAL DESIGN DETAILS - SHEET 4 OF 4
- GOVERNOR'S HIGHWAY AT KEDZIE AVENUE - TEMPORARY TRAFFIC SIGNAL AND REMOVAL PLAN - SHEET 1 OF 2
- GOVERNOR'S HIGHWAY AT KEDZIE AVENUE - TEMPORARY TRAFFIC SIGNAL AND REMOVAL PLAN - SHEET 2 OF 2
- GOVERNOR'S HIGHWAY AT KEDZIE AVENUE - TEMPORARY CABLE PLAN
- GOVERNOR'S HIGHWAY AT KEDZIE AVENUE - PROPOSED TRAFFIC SIGNAL PLAN - SHEET 1 OF 2
- GOVERNOR'S HIGHWAY AT KEDZIE AVENUE - PROPOSED TRAFFIC SIGNAL PLAN - SHEET 2 OF 2
- GOVERNOR'S HIGHWAY AT KEDZIE AVENUE - PROPOSED CABLE PLAN
- MAST ARM MOUNTED STREET NAME SIGNS


STANDARD DRAWINGS

424001-05	606001-03	(805001-01)	814001-01	814006-01
(857001-01)	857006	(862001-01)	(873001-02)	876001
(877001-04)	(878001-07)	880001	(880006-01)	886001


(701501-05)	(701601-06)	701606-05	(701701-06)	(701801-04)
(720001-01)	(720016-02)	780001-01		

NOTE: STANDARD DRAWINGS REQUIRED (CIRCLED)

RICH TOWNSHIP

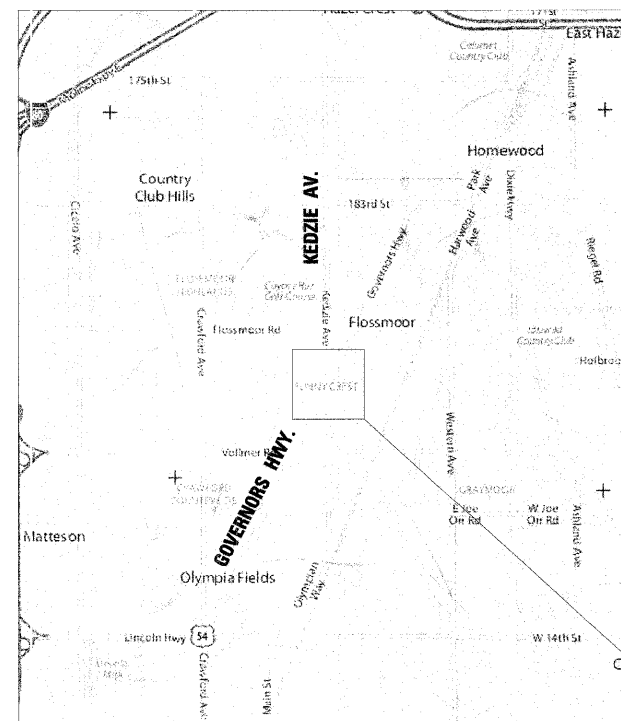

TOBY C. MICKEY
062-053237
REGISTERED PROFESSIONAL ENGINEER OF ILLINOIS
Toby C. Mickey
1/28/09

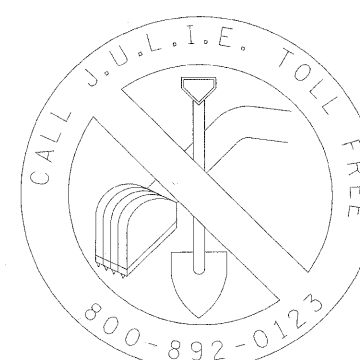

48 - HOURS BEFORE DIGGING

PROJECT LOCATION

LOCATION MAP

PREPARED BY Steve Tamm 1/30/09
TRAFFIC ENGINEER DATE

SCALES PLAN 1"=20'
INTERCONNECT 1"=50'

CONTRACT NO. 60609

STATE OF ILLINOIS
DEPARTMENT OF TRANSPORTATION
DIVISION OF HIGHWAYS

SUBMITTED Jan. 30 20 09
Don M. O'Keefe
DEPUTY DIRECTOR OF HIGHWAYS, REGION ENGINEER

March 27, 20 09
Charles J. Ingersoll
ENGINEER OF DESIGN AND ENVIRONMENT

March 27, 20 09
Christine M. Reed
DIRECTOR OF HIGHWAYS, CHIEF ENGINEER

**PRINTED BY THE AUTHORITY
OF THE STATE OF ILLINOIS**