


ROUTE	SECTION	COUNTY	TOTAL SHEETS	SHEET NUMBER
VARIOUS	2009-016 BP	VARIOUS	32	6

CONTRACT NO. 60G14

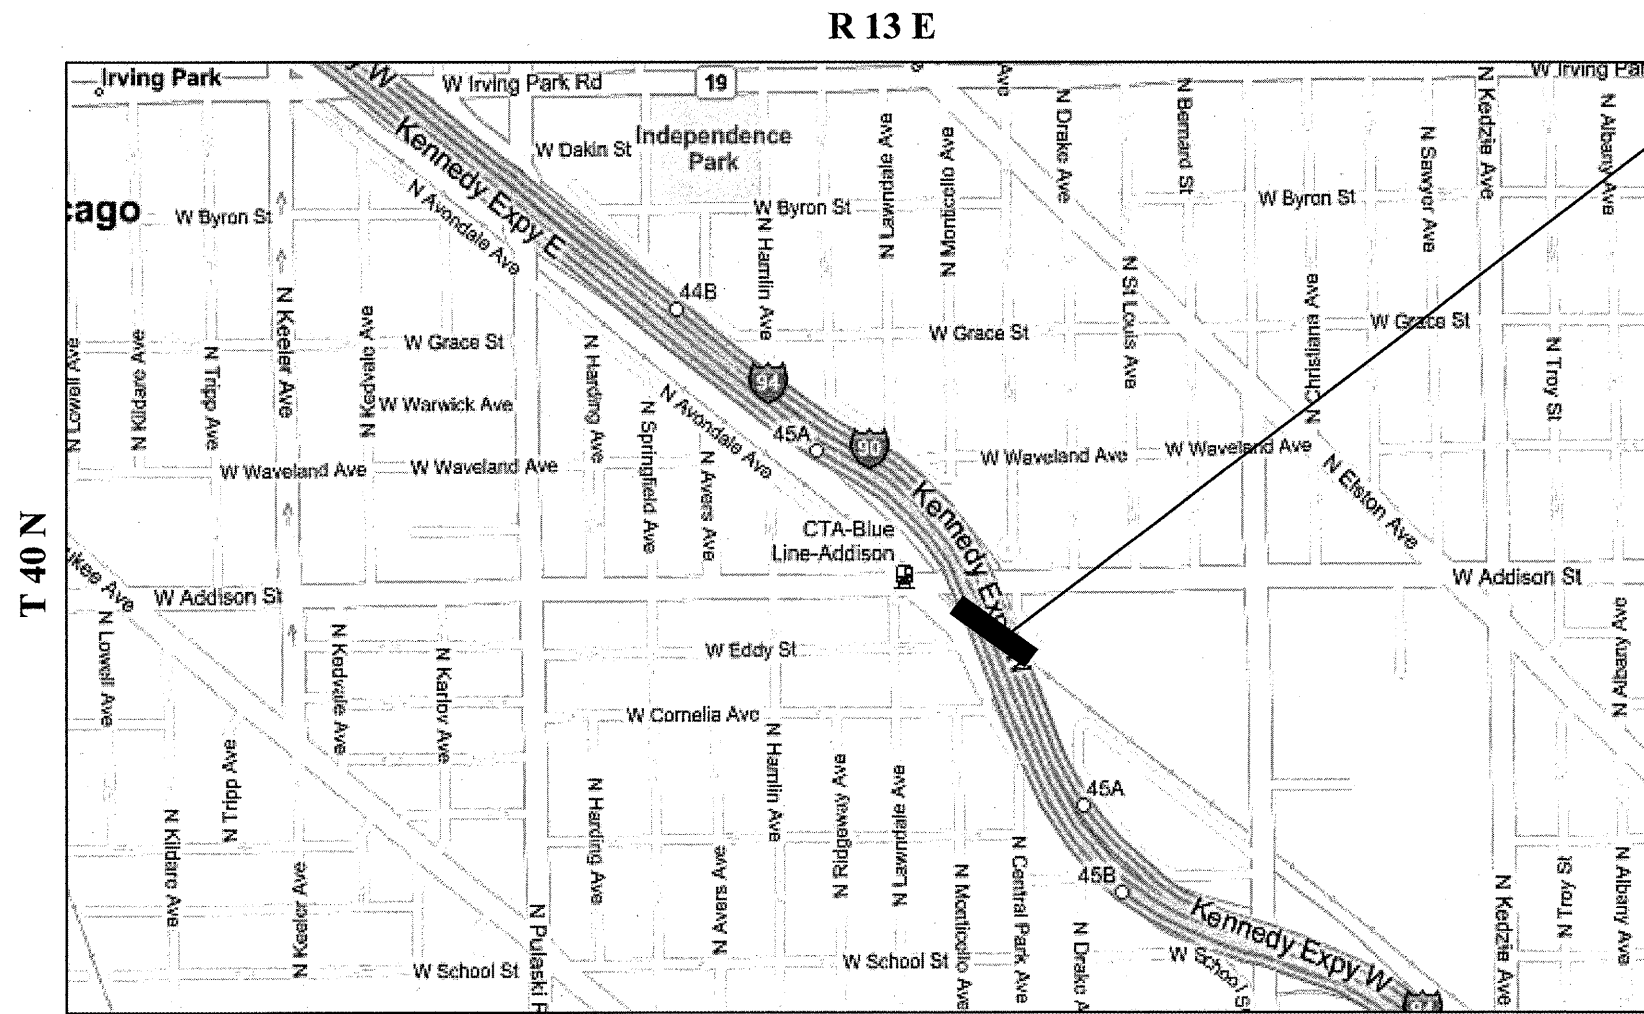

JEFFERSON TOWNSHIP
COOK COUNTY

LOCATION 1:
SN 016-0119
UP RR OVER I-90/94 (KENNEDY
EXPWY.) & CTA
CITY OF CHICAGO



ILLINOIS DEPARTMENT OF TRANSPORTATION

LOCATION MAPS

LOCATION 1: UP RR OVER I-90/94 & CTA

TRAFFIC DATA: I-90/94

2006 ADT = 271,200
POSTED SPEED LIMIT = 55 MPH