


ROUTE	SECTION	COUNTY	TOTAL SHEETS	SHEET NUMBER
VARIOUS	2009-016 BP	VARIOUS	32	7

CONTRACT NO. 60G14

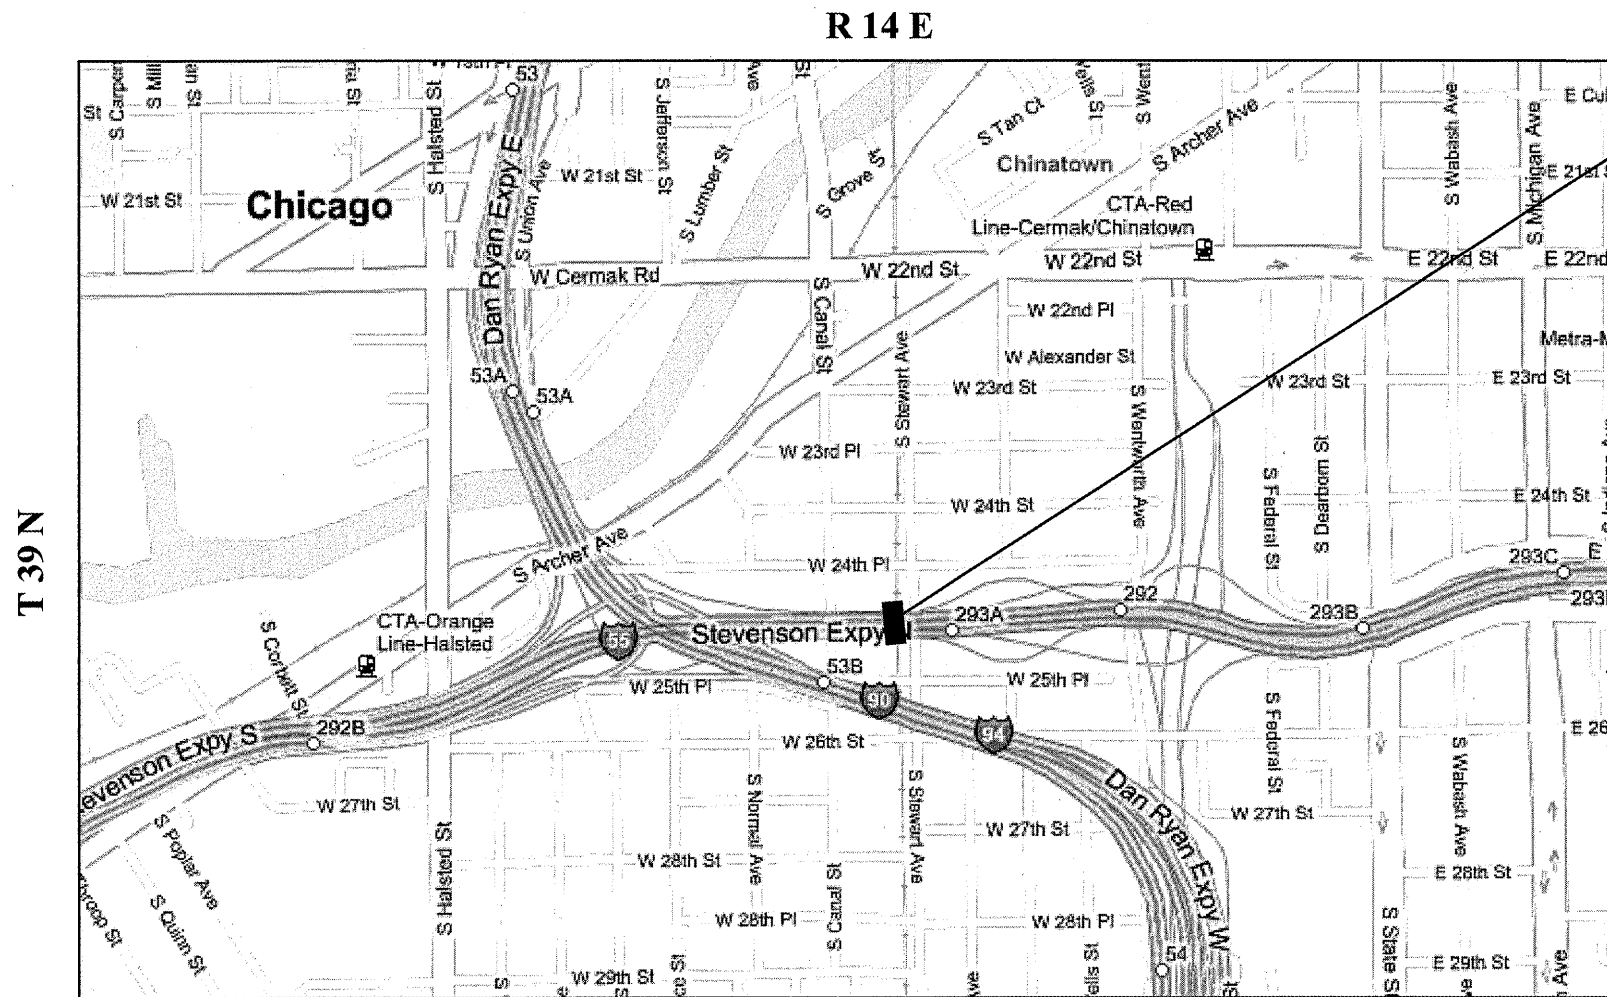

LOCATION 2:
 SN 016-1137
 UP RR OVER I-55 (STEVENSON
 EXPWY.)
CITY OF CHICAGO



**SOUTH CHICAGO TOWNSHIP
 COOK COUNTY**

ILLINOIS DEPARTMENT OF TRANSPORTATION

LOCATION MAPS

LOCATION 2: UP RR OVER I-55

TRAFFIC DATA: I-55
 2006 ADT = 66,500
 POSTED SPEED LIMIT = 55 MPH