


ROUTE	SECTION	COUNTY	TOTAL SHEETS	SHEET NUMBER
VARIOUS	2009-016 BP	VARIOUS	32	8

CONTRACT NO. 60G14

T 40 N

R 12 E

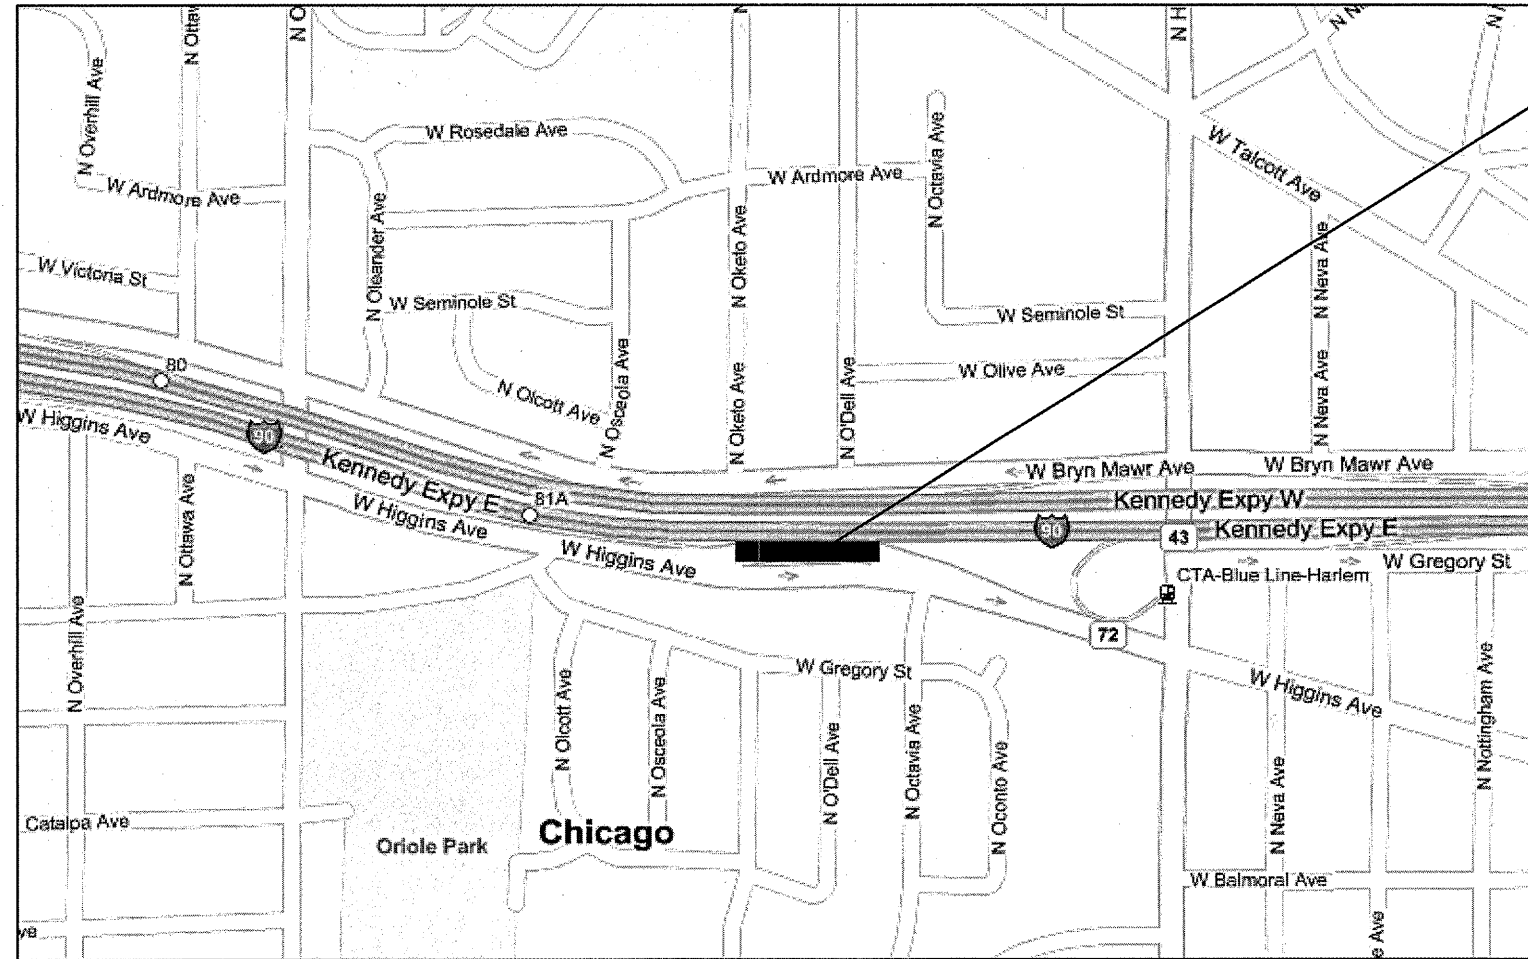

LOCATION 3:
 SN 016-2519
 IL 72 (HIGGINS AVE.) WB OVER I-90
 (KENNEDY EXPWY.) EB TO IL 43
 (HARLEM AVE.) RAMP
CITY OF CHICAGO



**NORWOOD PARK TOWNSHIP
 COOK COUNTY**

TRAFFIC DATA: IL 72

2005 ADT = 10,850
 POSTED SPEED LIMIT = 30 MPH

TRAFFIC DATA: I-90 RAMP

2000 ADT = 9,209
 POSTED SPEED LIMIT = 30 MPH

ILLINOIS DEPARTMENT OF TRANSPORTATION

LOCATION MAPS

LOCATION 3: IL 72 WB OVER I-90 EB TO IL 43 RAMP