


ROUTE VARIOUS	SECTION 2009-016 BP	COUNTY COOK	TOTAL SHEETS 32	SHEET NUMBER 12
------------------	------------------------	----------------	-----------------------	-----------------------

CONTRACT NO. 60G14

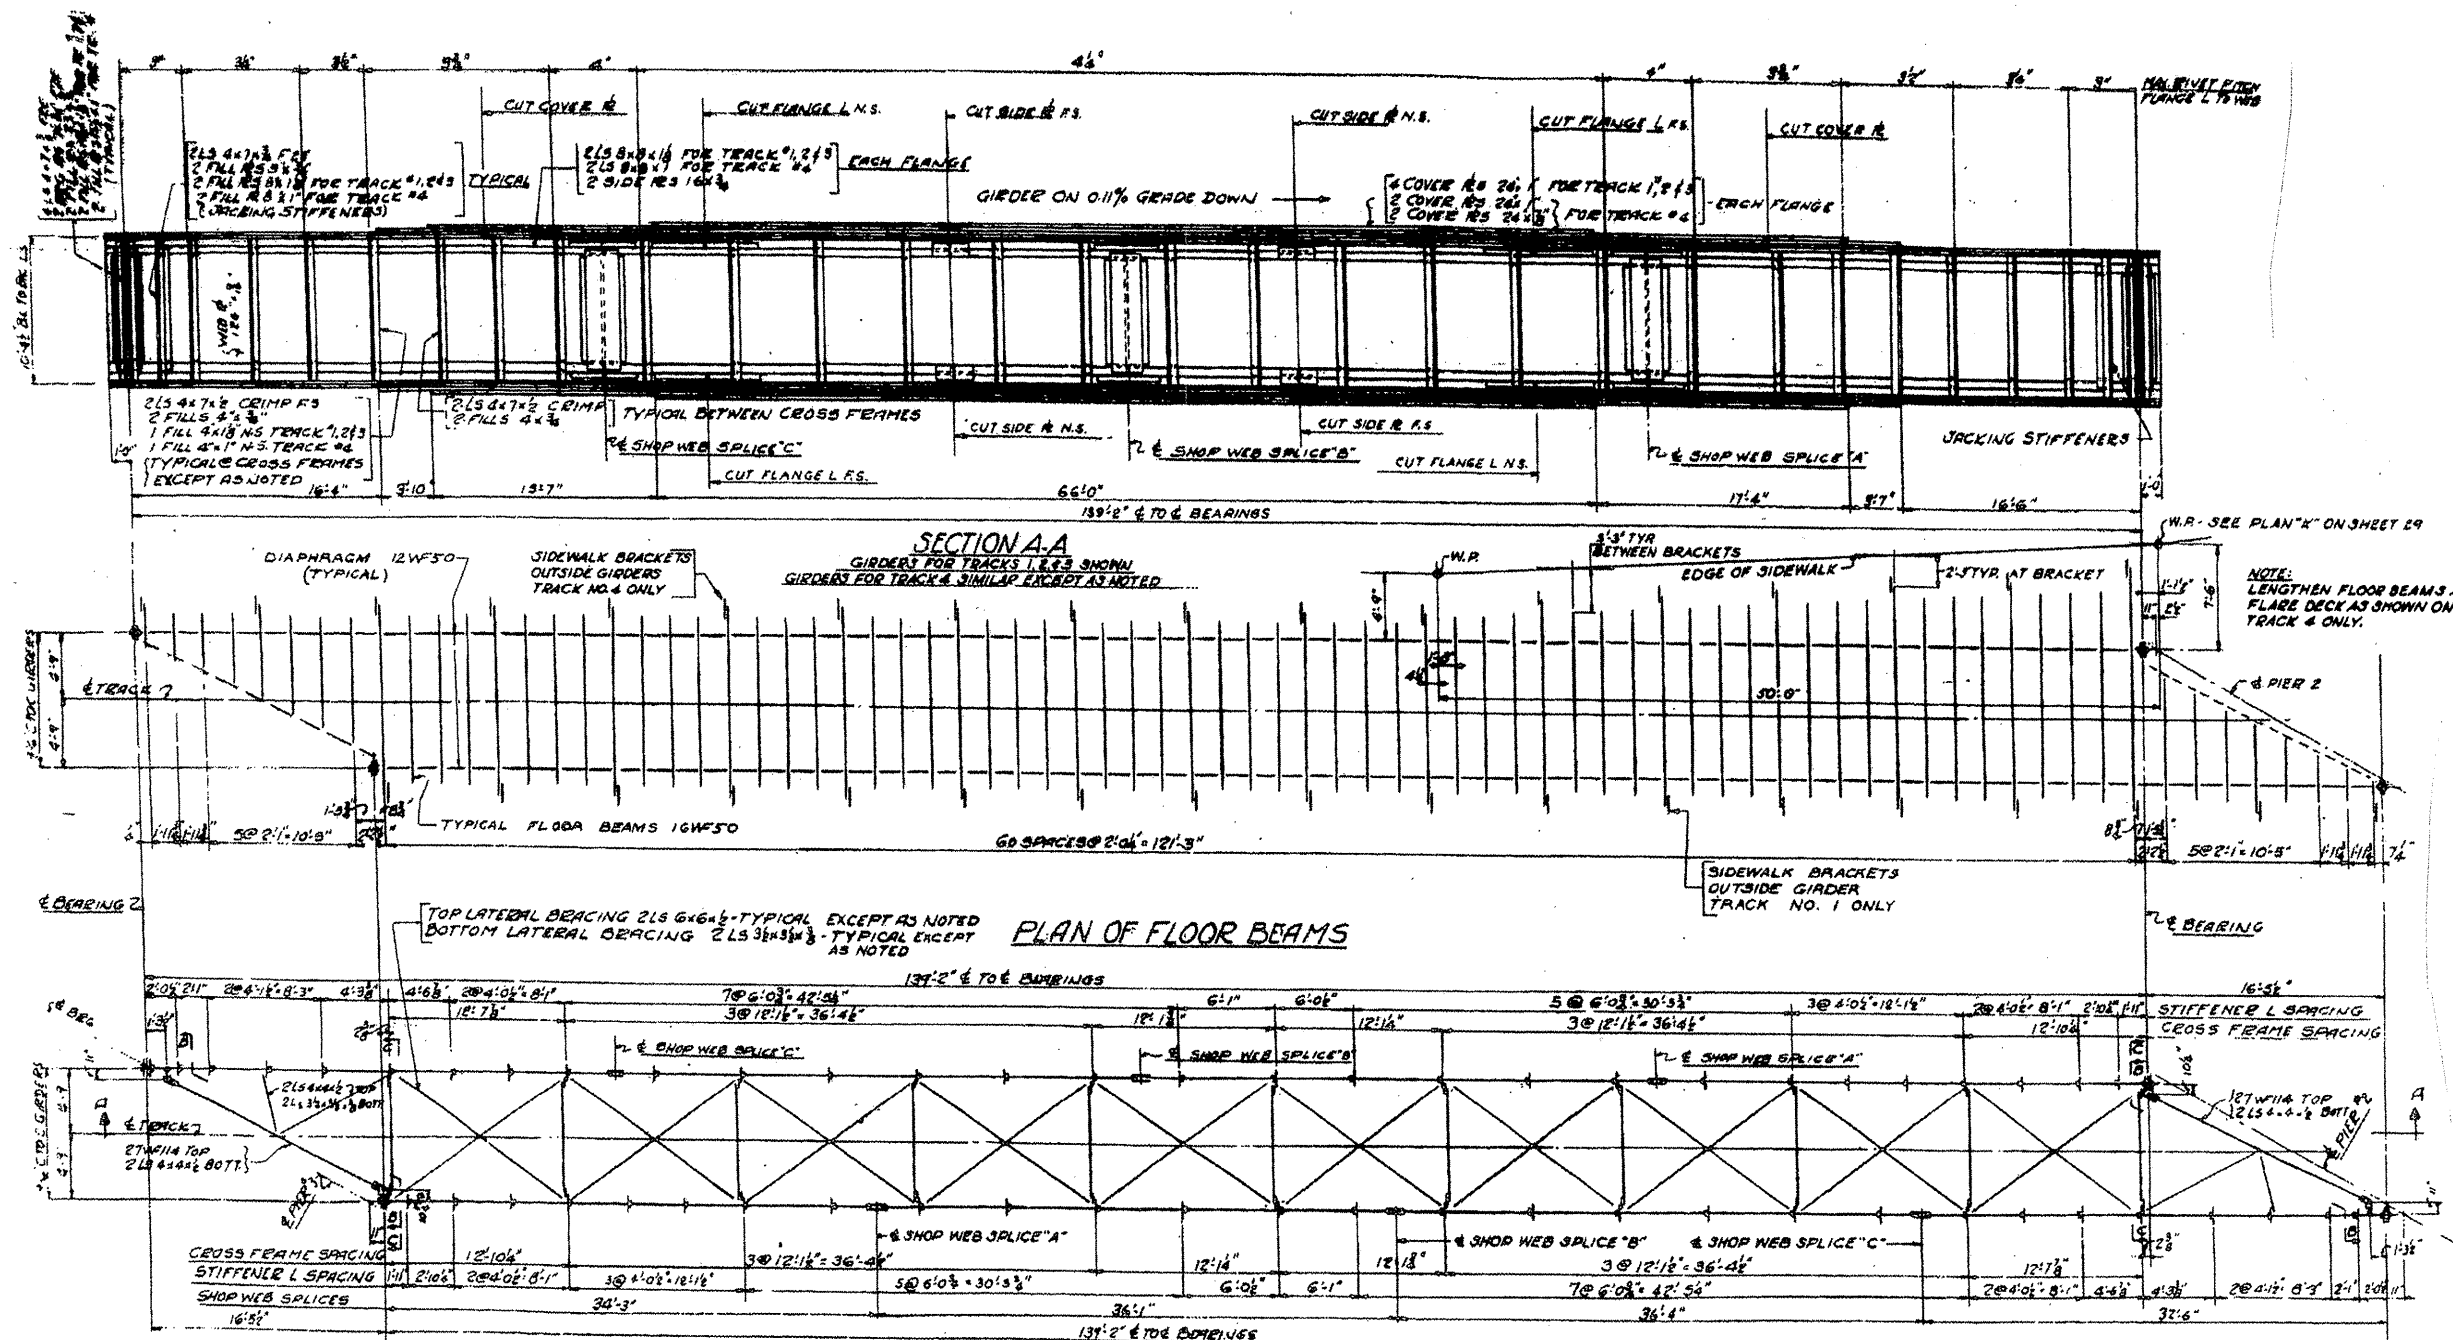

LOCATION NO. 1

EXIST. BRIDGE PLANS
UP RR OVER I-90/94 & CTA
SN 016-0119