
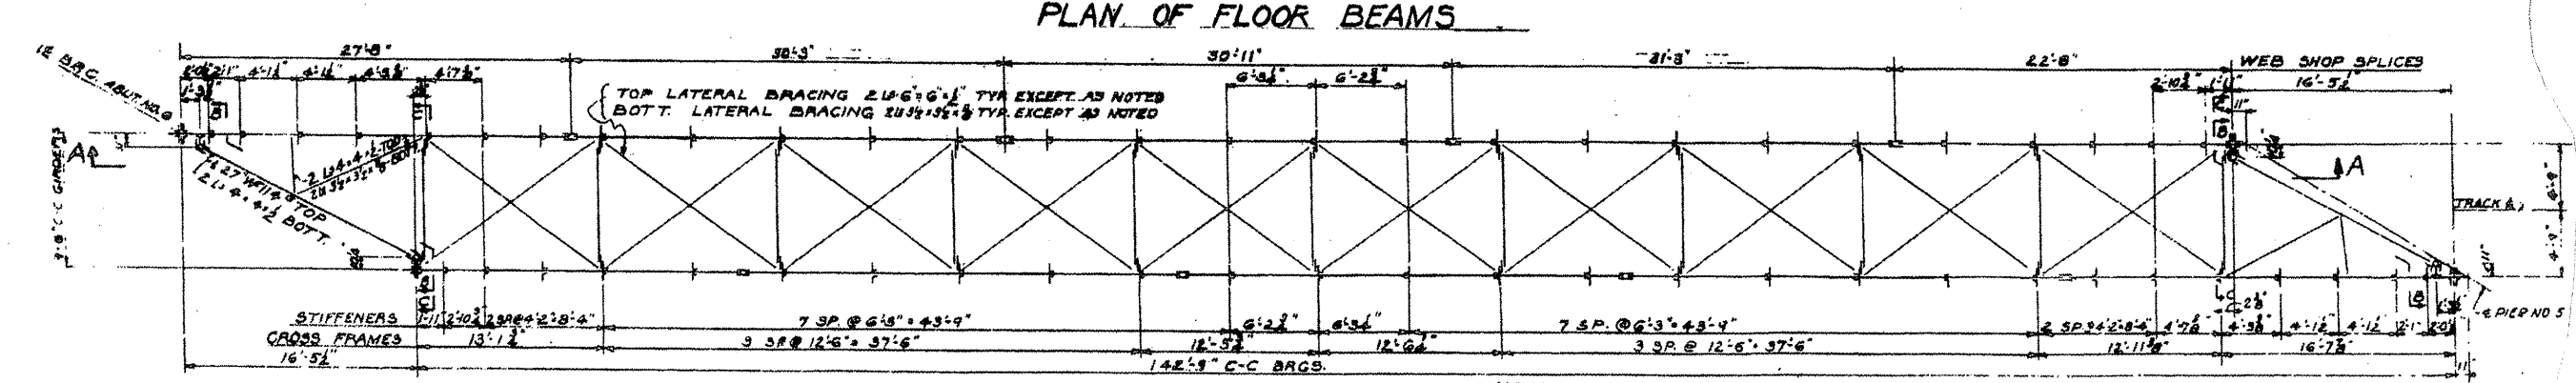
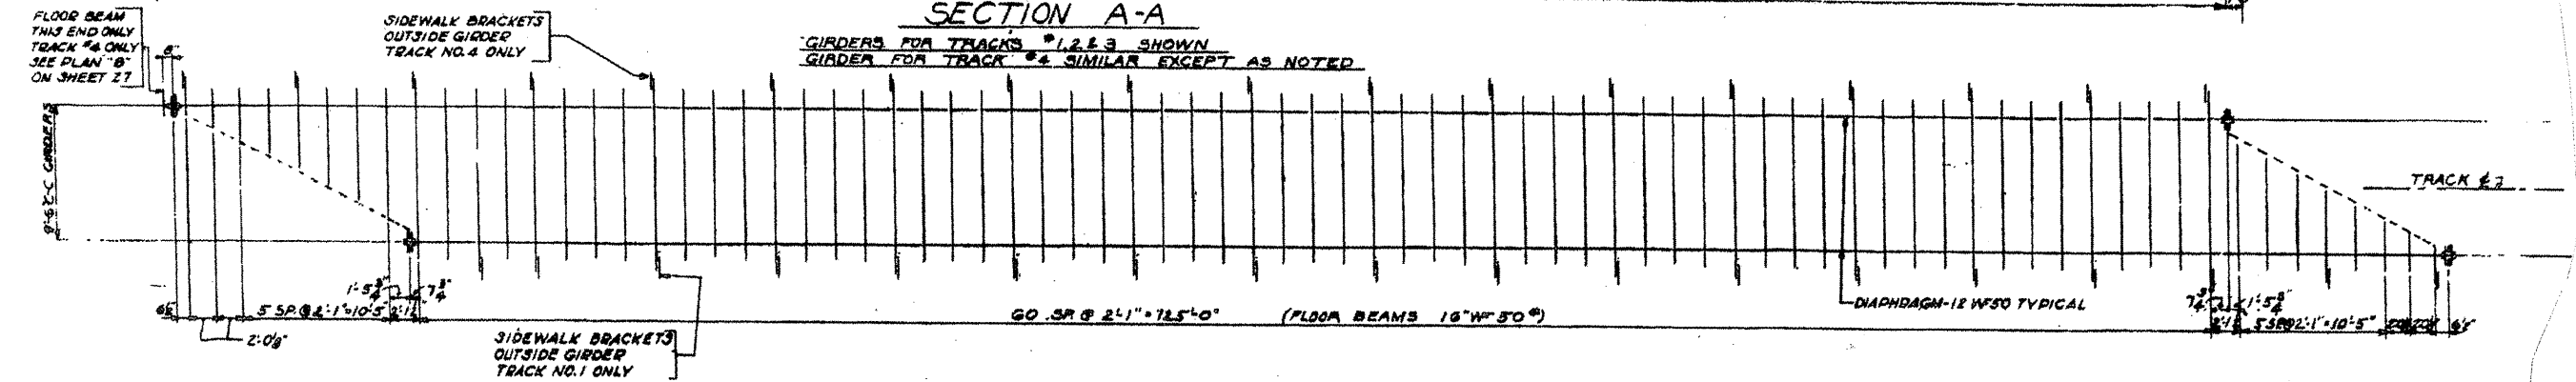


ROUTE	SECTION	COUNTY	TOTAL SHEETS	SHEET NUMBER
VARIOUS	2009-016 BP	COOK	32	14

CONTRACT NO. 60G14

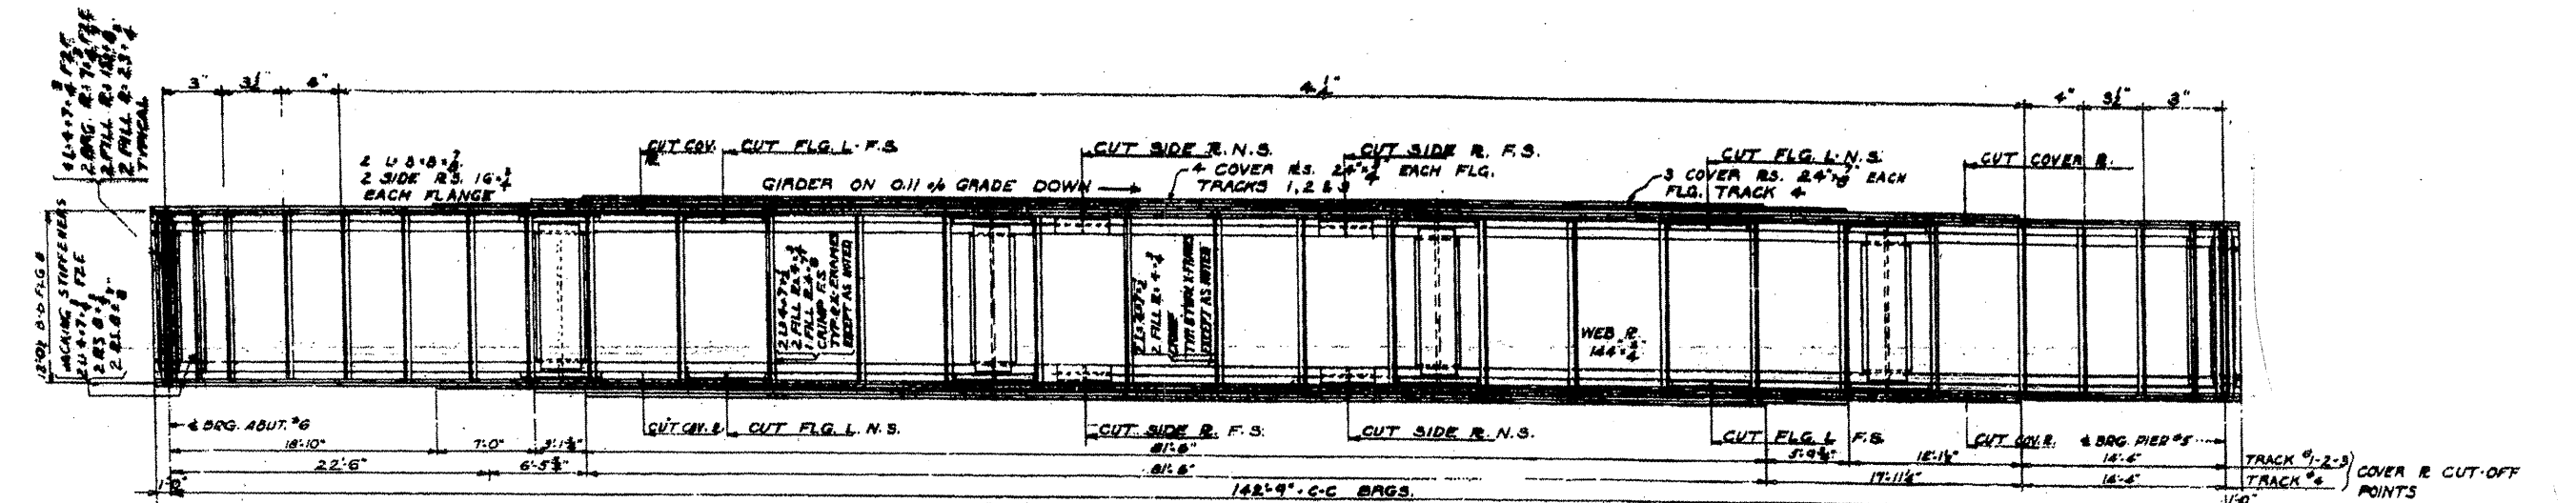

BRG. B1 - TRACK 1, 2, & 3
BRG. B5 - TRACK 4

BRG. B2 - TRACK 1, 2, & 3
BRG. B7 - TRACK 4

NOTE:
GIRDERS ARE SYMMETRICAL
BY ROTATION EXCEPT AS NOTED.

PLAN OF LATERAL BRACING
SCALE: 1/8" = 1'-0"

LOCATION NO. 1
EXIST. BRIDGE PLANS
UP RR OVER I-90/94 & CTA
SN 016-0119