



ROUTE	SECTION	COUNTY	TOTAL SHEETS	SHEET NUMBER
VARIOUS	2009-016 BP	COOK	32	15

CONTRACT NO. 60G14

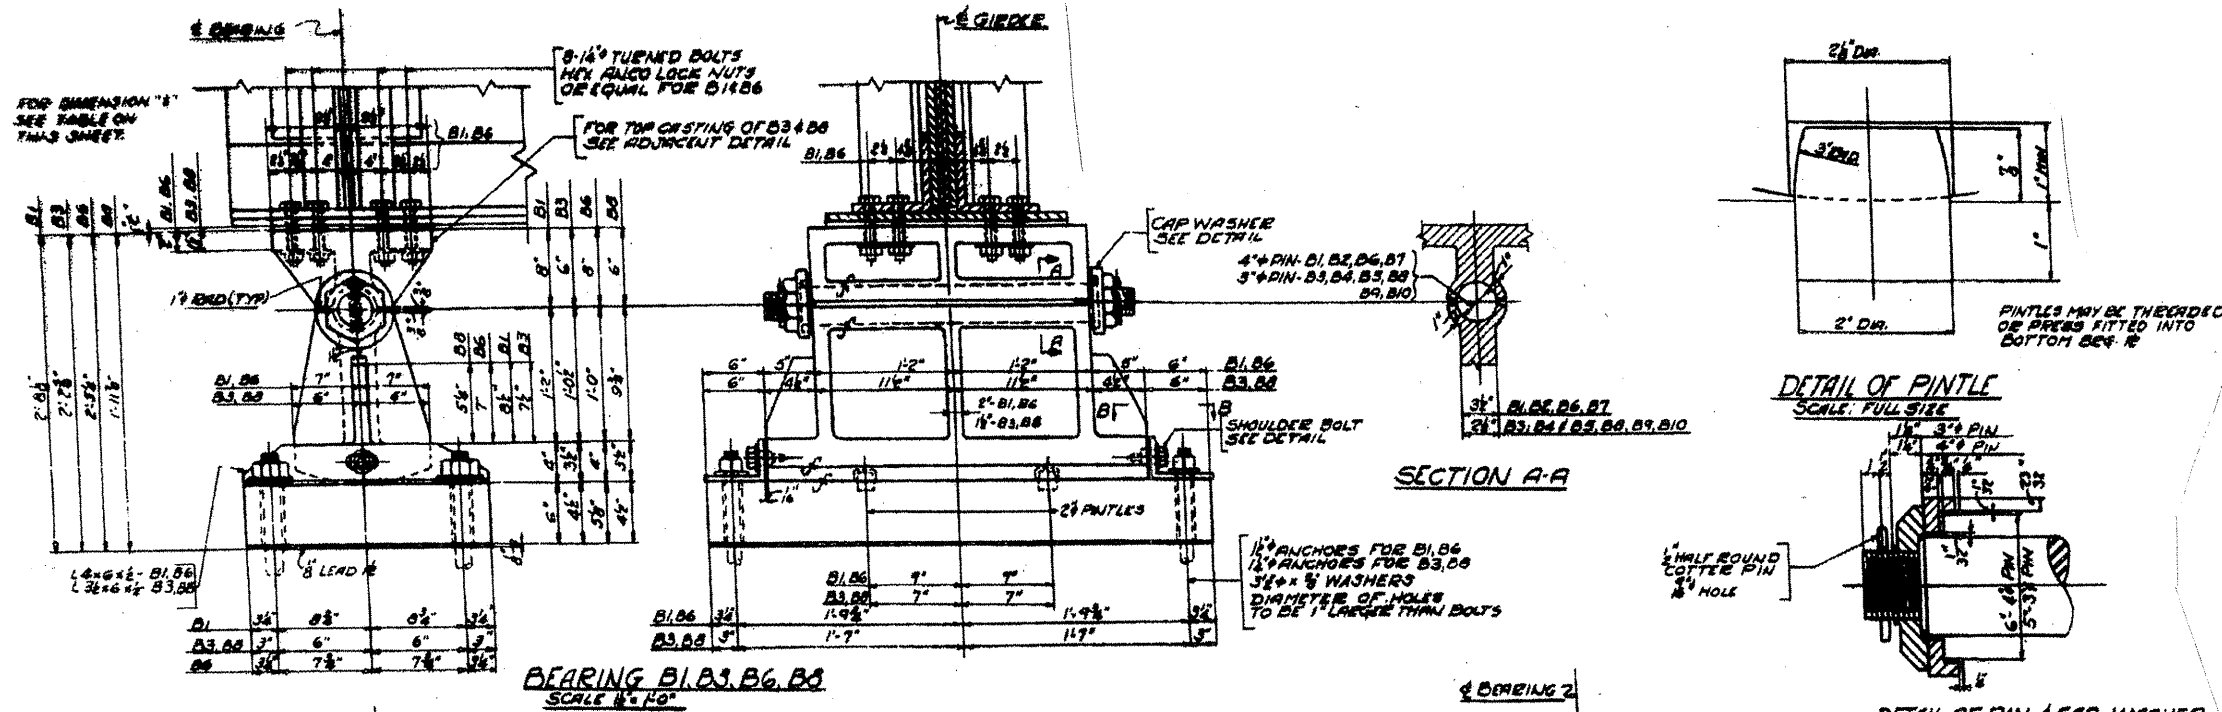

BEARING B1, B3, B6, B9
SCALE: 1/2" = 1'-0"

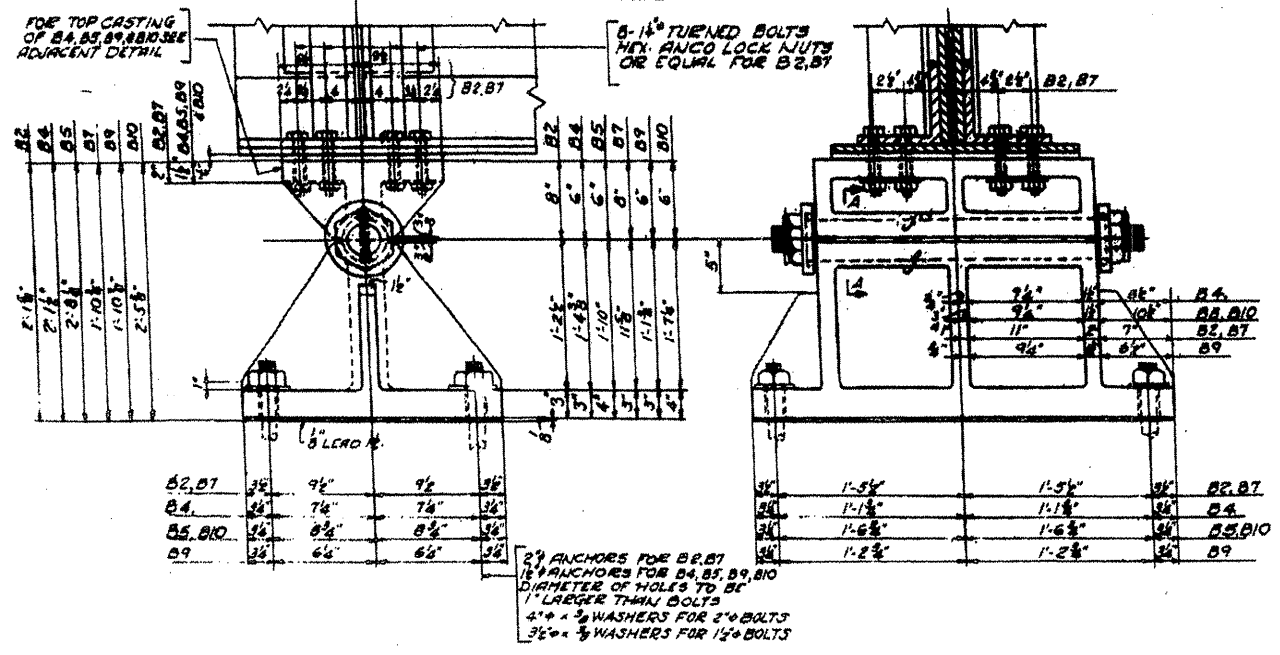

BEARING B2, B4, B5, B7, B9, B10
SCALE: 1/2" = 1'-0"

SECTION A-A

DETAIL OF PINTLE
SCALE: FULL SIZE

DETAIL OF PIN & CAP WASHER
SCALE: 3/4" = 1'-0"

TOP CASTING FOR B3, B4, B5, B8, B9, B10
SCALE: 1/2" = 1'-0"

SHOULDER BOLT DETAIL
SCALE: 5/8" = 1'-0"

PLAN B-B FOR B3, B8 SPAN 3 ONLY
SCALE: 1/2" = 1'-0"

LOCATION NO. 1
EXIST. BRIDGE PLANS
UP RR OVER I-90/94 & CTA
SN 016-0119