


ROUTE	SECTION	COUNTY	TOTAL SHEETS	SHEET NUMBER
VARIOUS	2009-016 BP	COOK	32	17

CONTRACT NO. 60G14

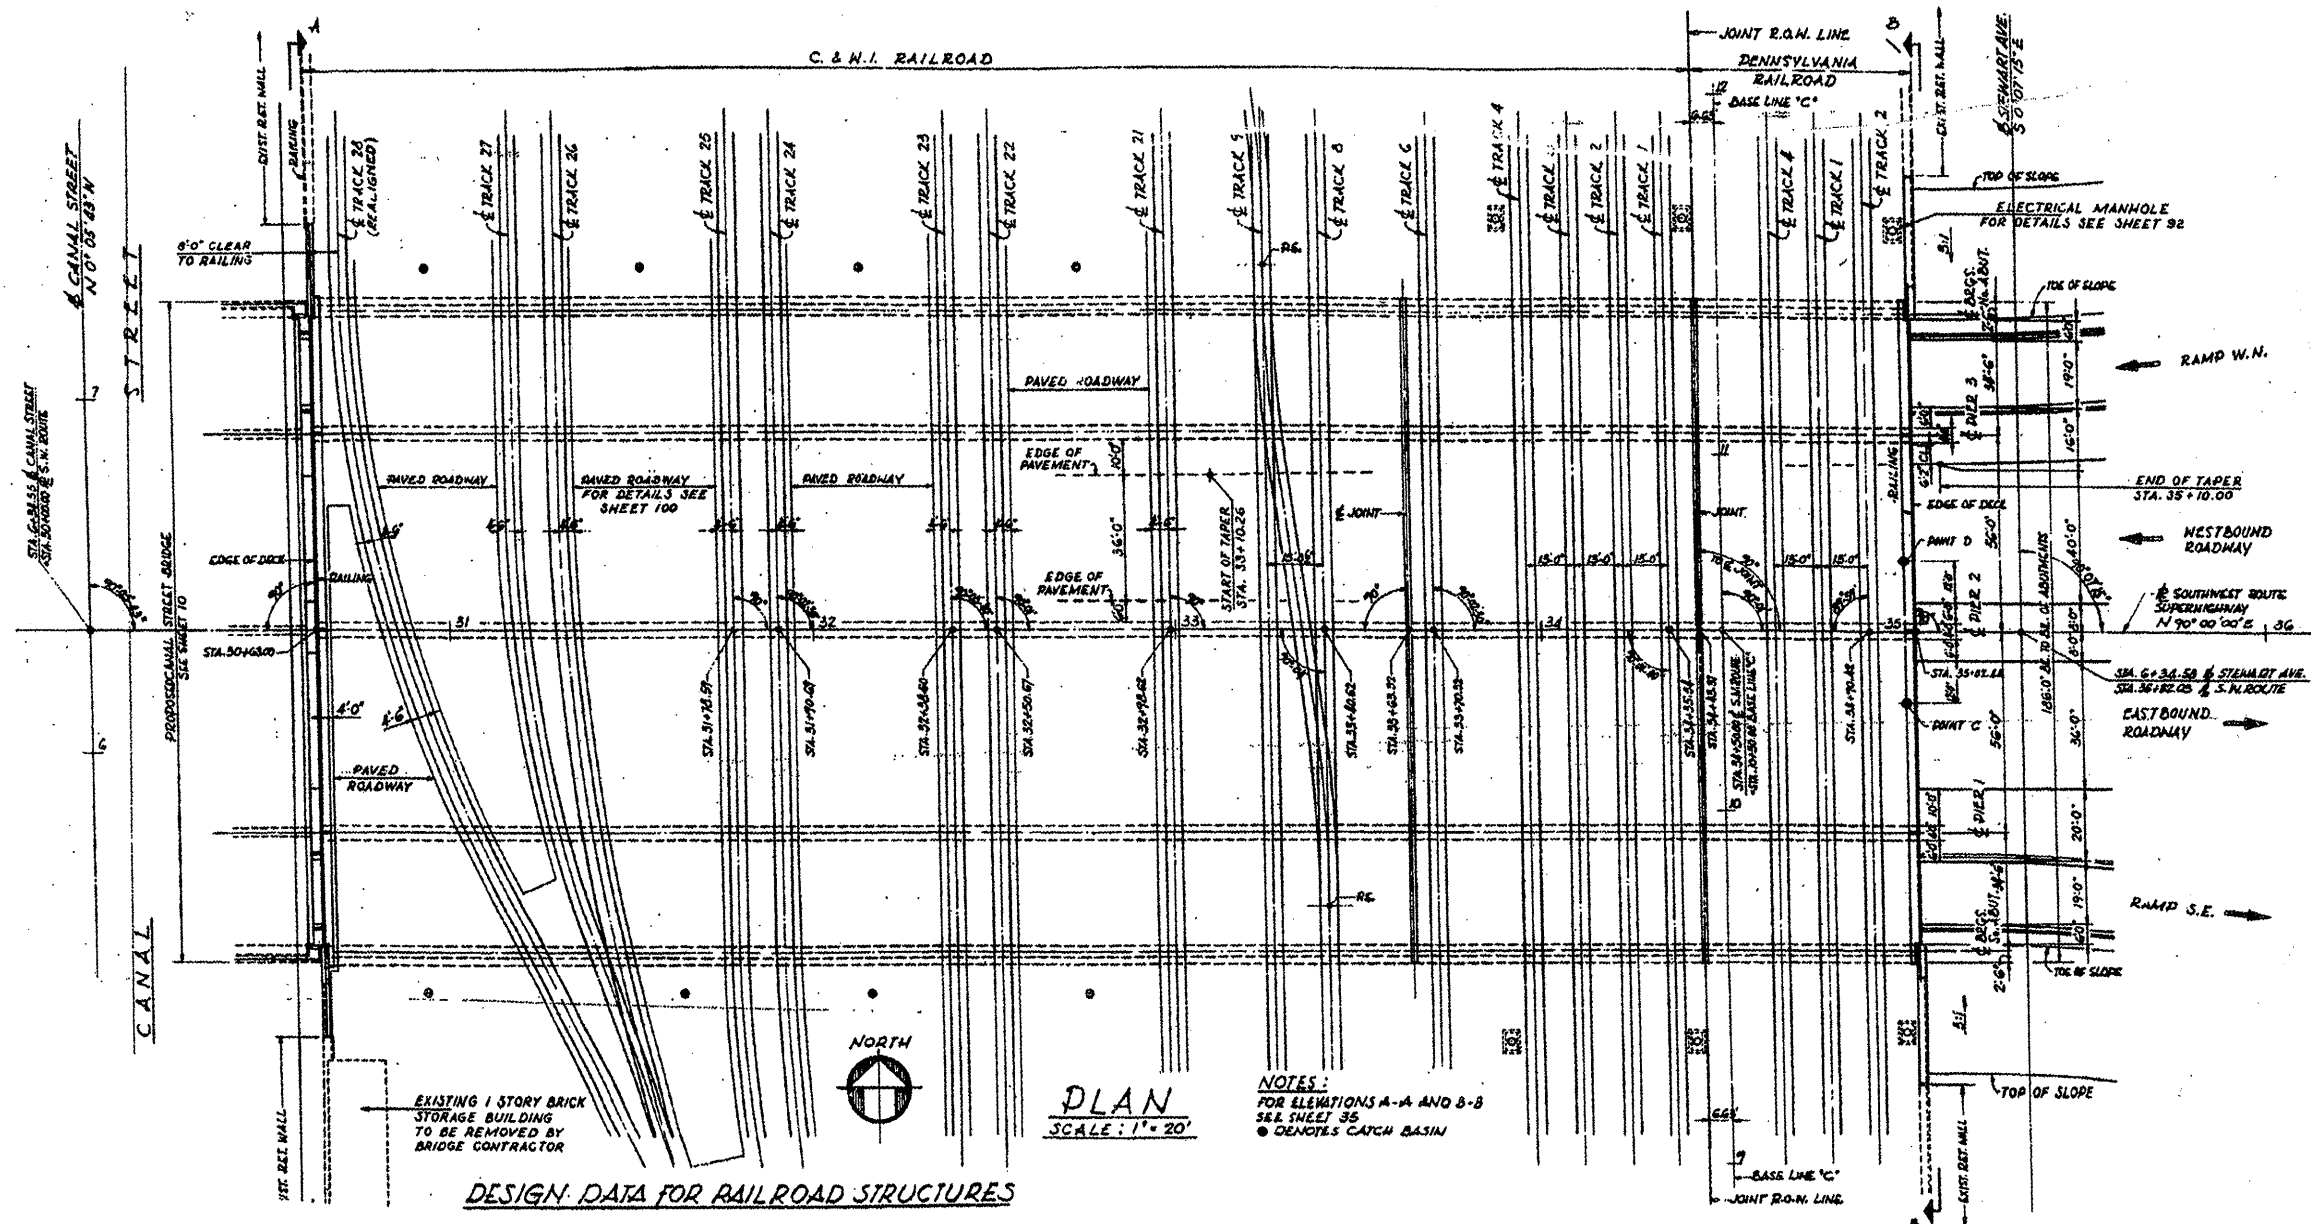

LOCATION NO. 2

EXIST. BRIDGE PLANS

UP RR OVER I-55

SN 016-1137