


ROUTE VARIOUS	SECTION 2009-016 BP	COUNTY COOK	TOTAL SHEETS 32	SHEET NUMBER 18
------------------	------------------------	----------------	-----------------------	-----------------------

CONTRACT NO. 60G14

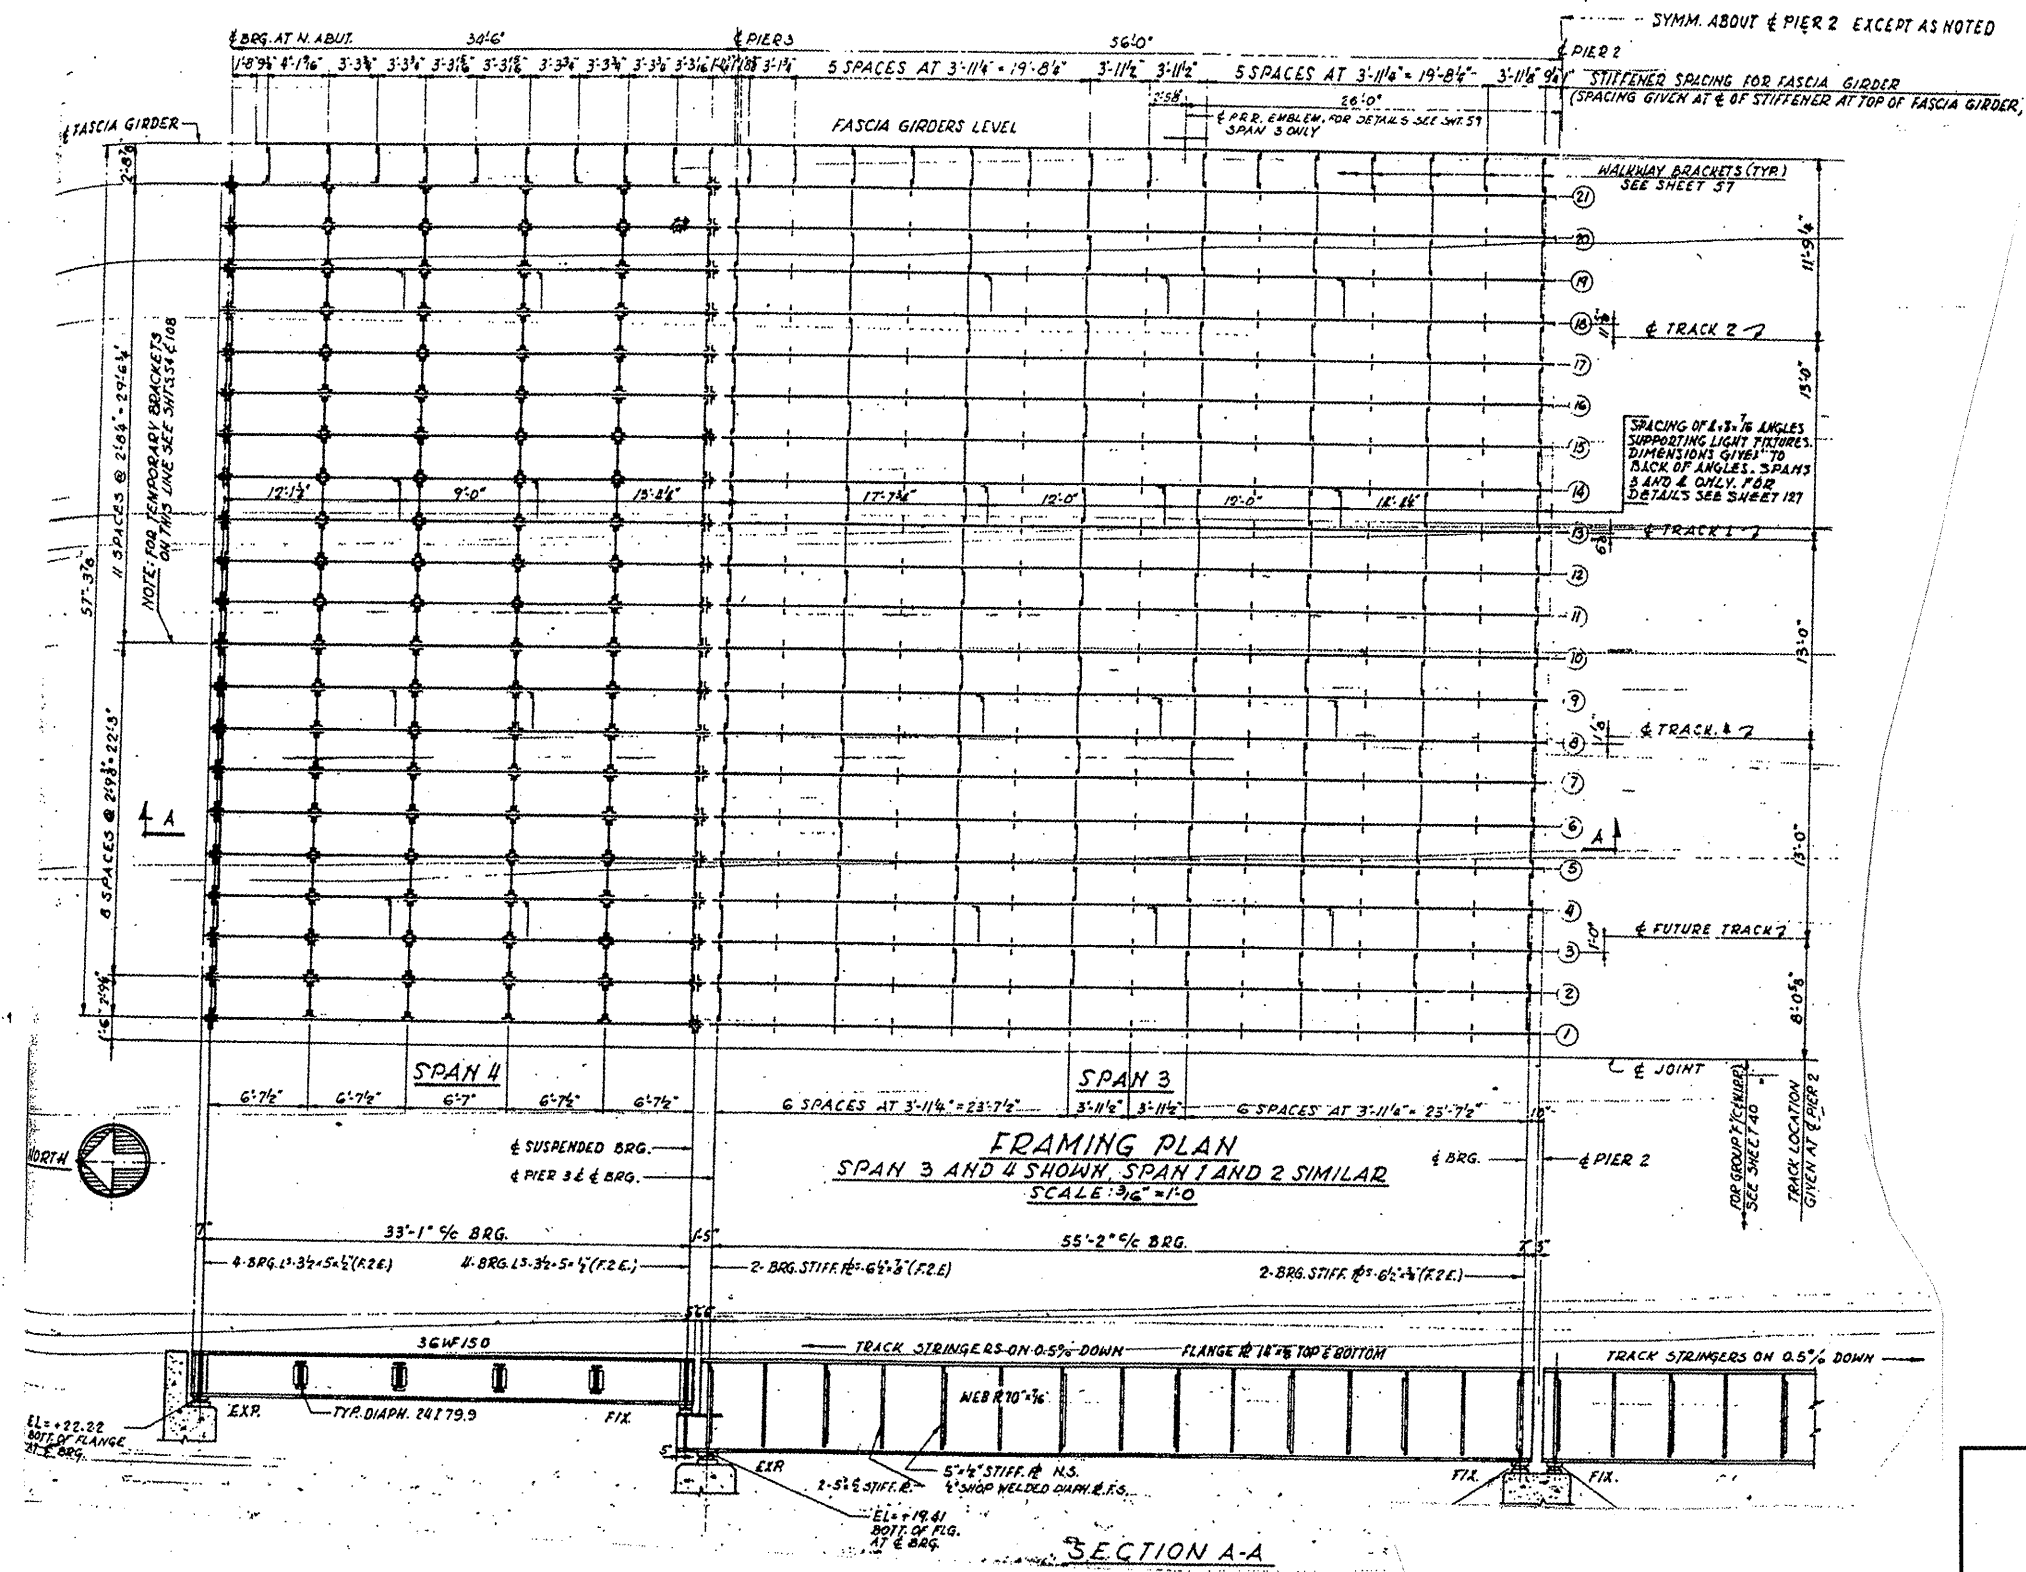

LOCATION NO. 2

**EXIST. BRIDGE PLANS
UP RR OVER I-55
SN 016-1137**