



ROUTE	SECTION	COUNTY	TOTAL SHEETS	SHEET NUMBER
VARIOUS	2009-016 BP	Cook	32	21

CONTRACT NO. 60G14

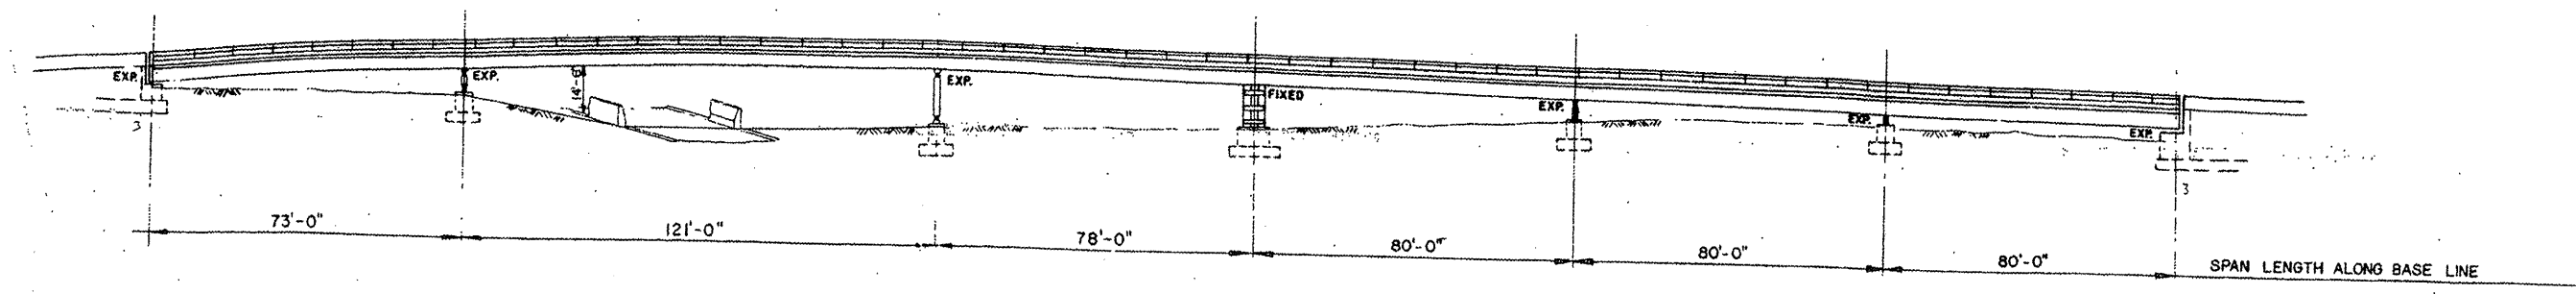

ELEVATION

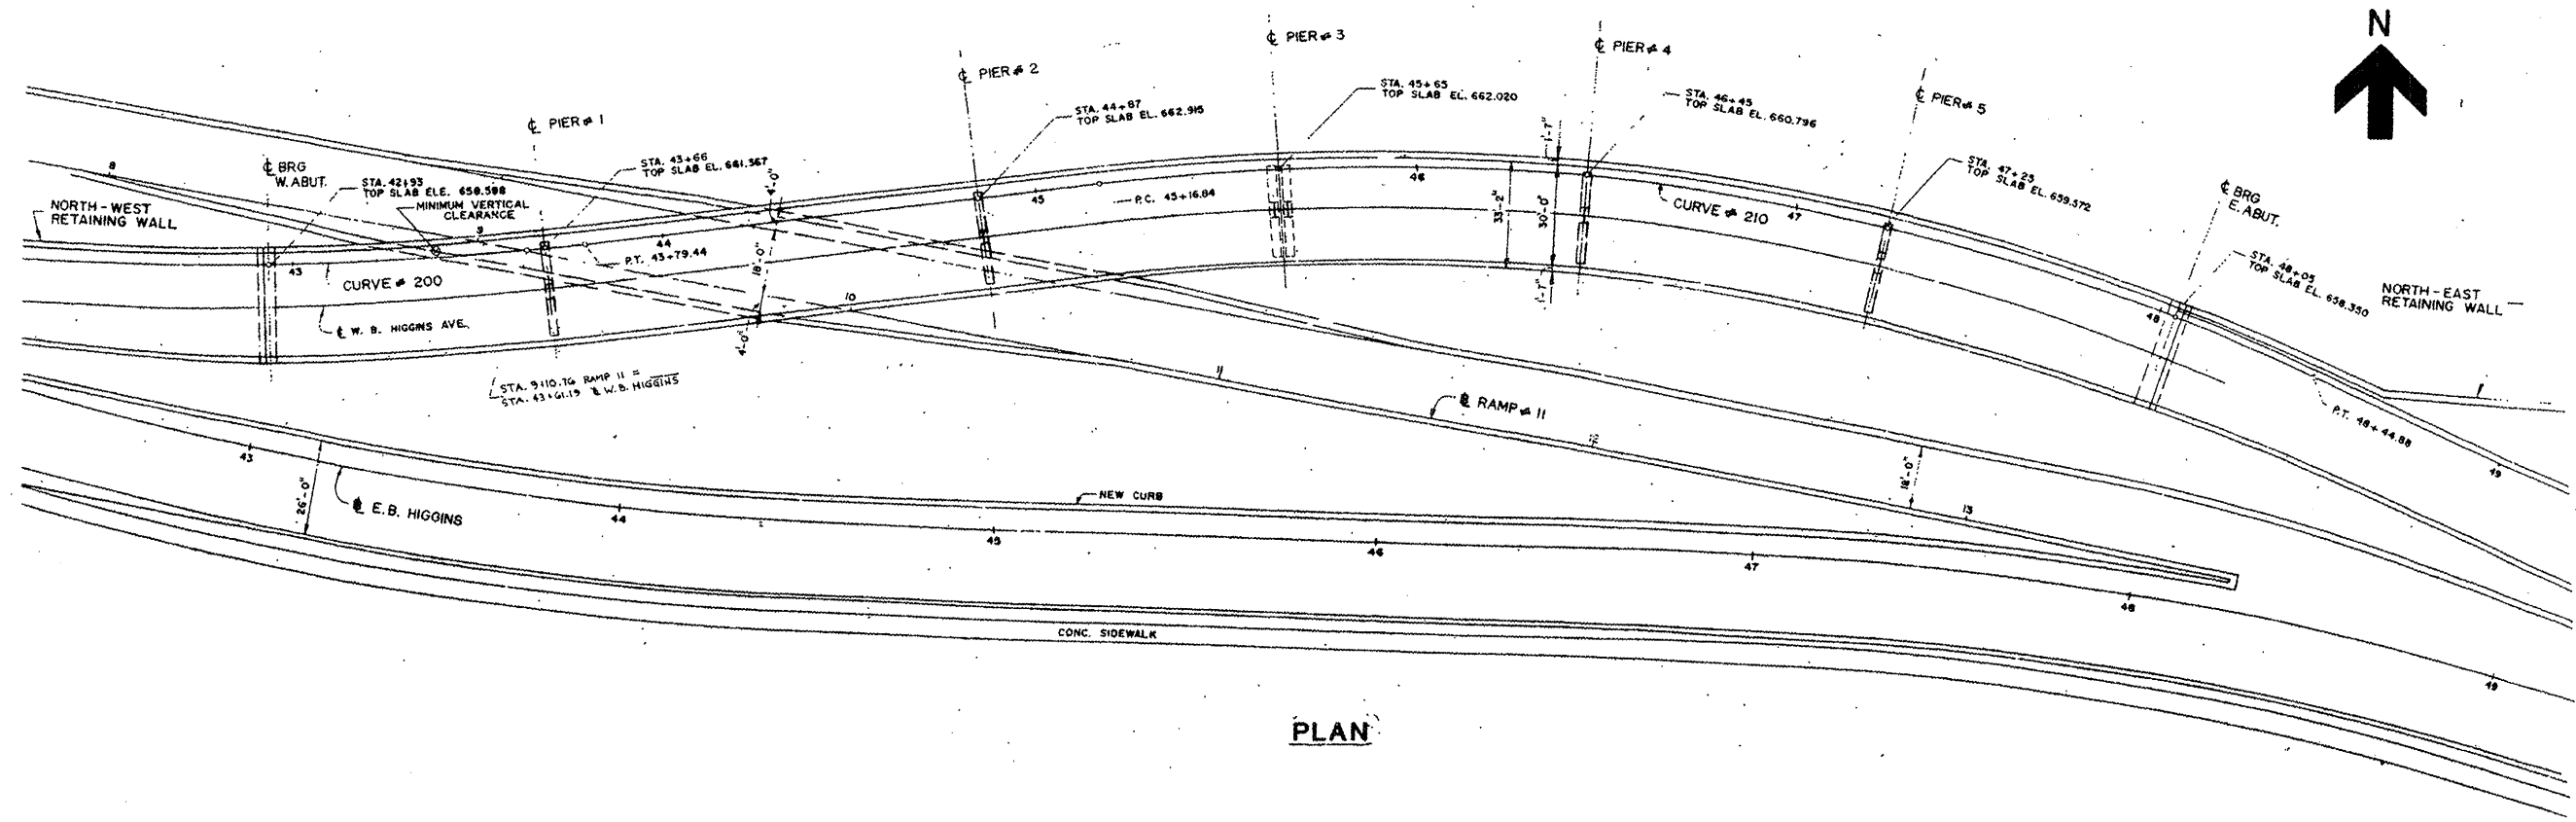

PLAN



**LOCATION NO. 3**

**EXIST. BRIDGE PLANS**  
**IL 72 WB OVER EB I-90 RAMP**  
**TO IL 43 SN 016-2519**