

F.A. RTE.	SECTION	COUNTY	TOTAL SHEETS	SHEET NO.
57	1920.1B-R	COOK	101	001

CONTRACT NO. 62533

FOR INDEX OF SHEETS, SEE SHEET NO. 2

LIST OF BRIDGE WORK:

- S.N. 016-0988 112TH PLACE OVER NB AND SB I-57
- * REMOVE AND REPLACE EXISTING CONCRETE DECK.
- * REMOVE AND REPLACE EXISTING ABUTMENT BACKWALL AND PORTIONS OF RETAINING WALL.
- * REMOVE AND REPLACE APPROACH SLABS.
- * REMOVE EXISTING EXPANSION BEARINGS AND REPLACE WITH ELASTOMERIC BEARINGS.

STATE OF ILLINOIS
DEPARTMENT OF TRANSPORTATION
DIVISION OF HIGHWAYS

**PROPOSED
HIGHWAY PLANS**

FAI ROUTE 57
(I-57)


COOK COUNTY

112TH PLACE BRIDGE DECK REPLACEMENT
OVER NORTHBOUND AND SOUTHBOUND INTERSTATE 57

SECTION 1920.1B-R

PROJECT: ESP-057-7 (277)356

C-91-337-02

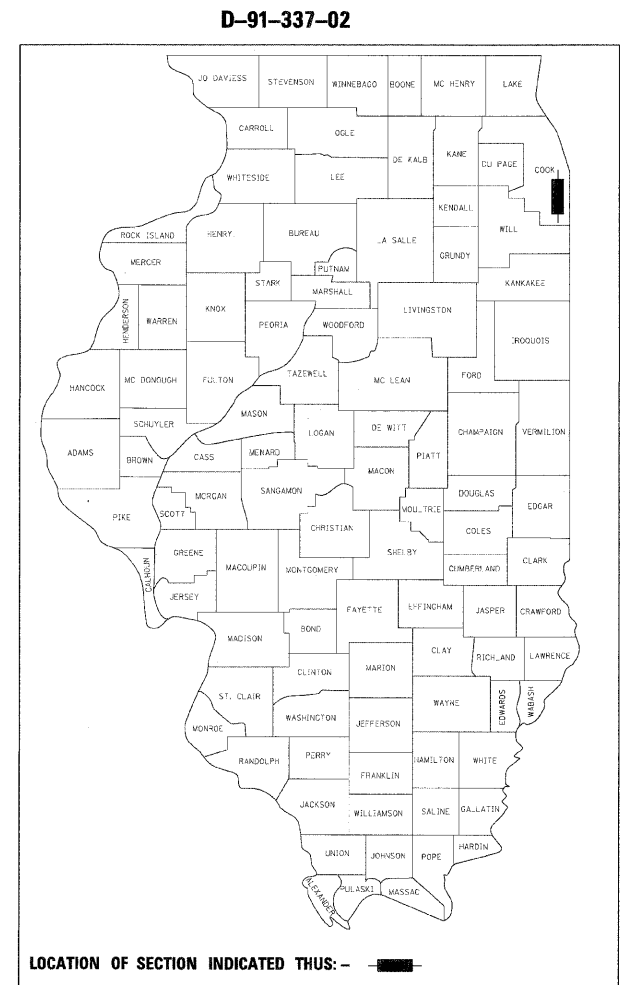

SEALS

COMPANY:
TENG & ASSOCIATES INC.
ENGINEERS/ARCHITECTS/PLANNERS
205 N MICHIGAN AVE.
CHICAGO IL 60601

SIGNATURE:
NAME: BYRON DANLEY
SIGNATURE & SEAL APPLY TO DRAWING
NOS. 1 TO 28 AND 36 TO 89
DATE: 11/16/09

SEALS

COMPANY:
TENG & ASSOCIATES INC.
ENGINEERS/ARCHITECTS/PLANNERS
205 N MICHIGAN AVE.
CHICAGO IL 60601

SIGNATURE: Paul A. Rogas
NAME: PAUL A. ROGAS
SIGNATURE & SEAL APPLY TO DRAWING
NOS. 29 TO 35
DATE: 11/30/2009 (EXP.)

TRAFFIC DATA


2008 ADT = 11,700 (112TH PLACE)

POSTED SPEED LIMIT

30 MPH (112TH PLACE)

PROJECT LOCATED IN THE CITY OF CHICAGO


PLANS 1" = 50'
PROFILES 1" = 5'
X-SECTIONS 10' H
5' V

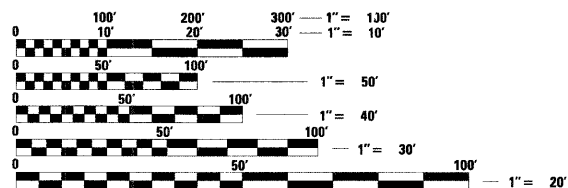

FULL SIZE PLANS HAVE BEEN PREPARED USING STANDARD ENGINEERING SCALES. REDUCED SIZED PLANS WILL NOT CONFORM TO STANDARD SCALES. IN MAKING MEASUREMENTS ON REDUCED PLANS, THE ABOVE SCALES MAY BE USED.

FOR UTILITY INFORMATION CALL C.U.A.N.
(CHICAGO UTILITY ALERT NETWORK) AT (312) 744-7000
48 HOURS BEFORE DIGGING

CONTRACT NO. 62533

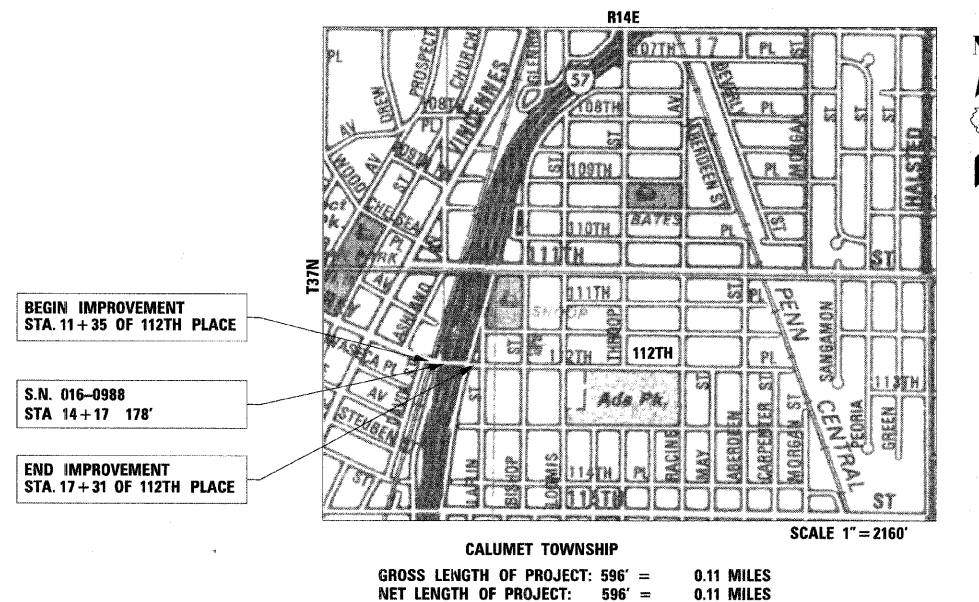

STATE OF ILLINOIS
DEPARTMENT OF TRANSPORTATION
DIVISION OF HIGHWAYS

SUBMITTED: JANUARY 12, 2009

Diana M. O'Keefe
DEPUTY DIRECTOR OF HIGHWAY, REGION 1

March 13, 2009
Charles A. Jorgensen
ENGINEER OF DESIGN AND ENVIRONMENT

March 13, 2009
Christine M. Reed
DIRECTOR OF HIGHWAYS, CHIEF ENGINEER

TENG

TENG & ASSOCIATES, INC.
ENGINEERS/ARCHITECTS/PLANNERS
205 N. MICHIGAN AVE. CHICAGO, IL 60601
TELEPHONE: 312/616-0000

PRINTED BY THE AUTHORITY
OF THE STATE OF ILLINOIS

DISTRICT 1 (847) 705-4431 PROJECT MANAGER: BRIAN KUTTAB

HECH-TBR
1-08-2009, 14:00:35
I:\DOCUMENT\1930660\NCIVL_NDGN_C00005\VD.DGN
1 2 