



F.A.I. RTE.	SECTION	COUNTY	TOTAL SHEETS	SHEET NO.
57	1920.1B-R	COOK	101	016
STA.		TO STA.		
FED. ROAD DIST. NO. 1		ILLINOIS	FED. AID PROJECT	
CONTRACT NO. 62533				

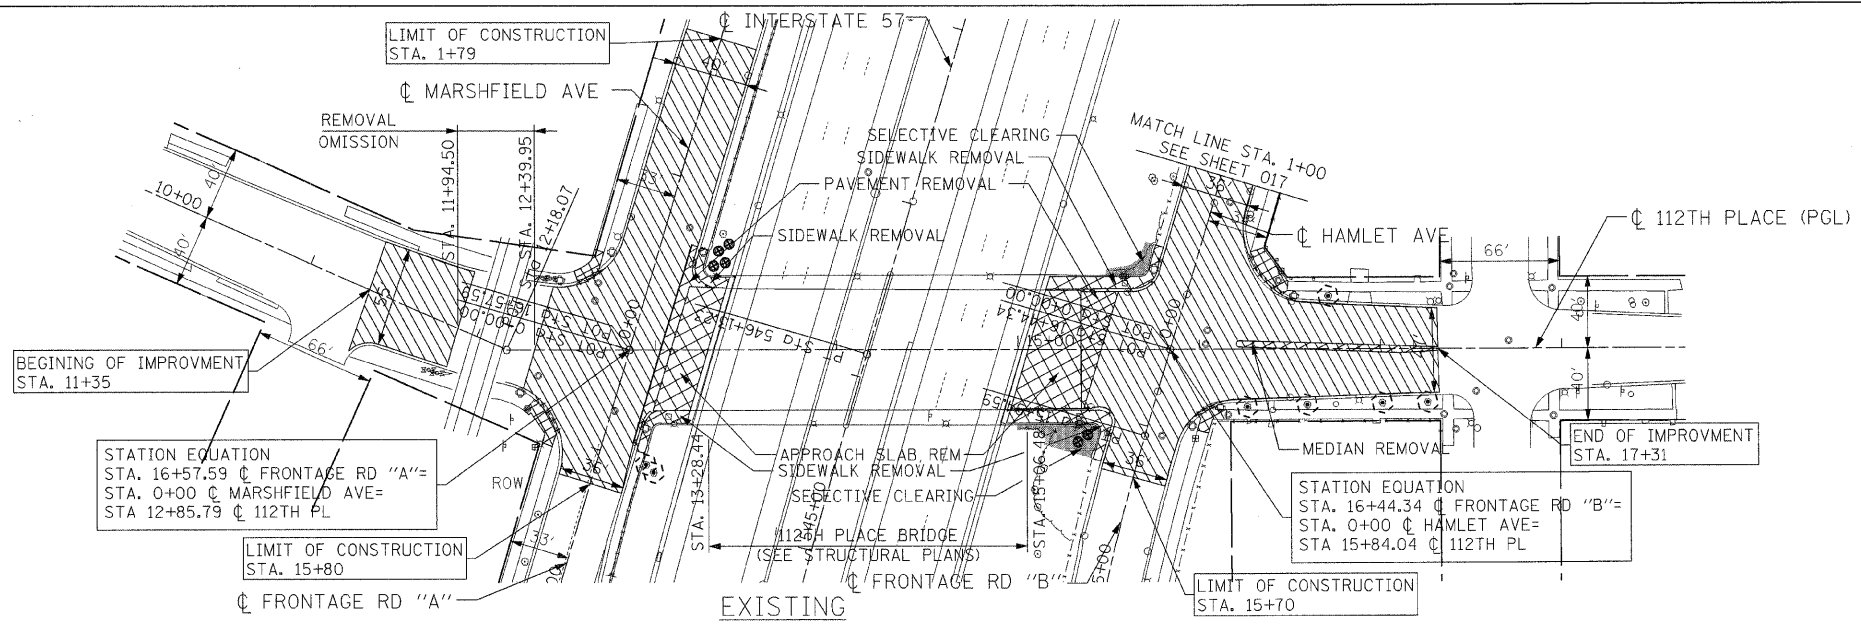


**LEGEND**

	HOT-MIX ASPHALT SURFACE REMOVAL, VARIABLE DEPTH (1"-5")
	REMOVAL ITEM
	CONCRETE CURB AND GUTTER REMOVAL
	EXISTING GROUND/ BRIDGE MOUNTED SIGN
	PROPOSED GROUND/ BRIDGE MOUNTED SIGN
	SELECTIVE CLEARING
	TREE REMOVAL (SEE SHEET 012 FOR SCHEDULE)
	TREE TRUNK PROTECTION

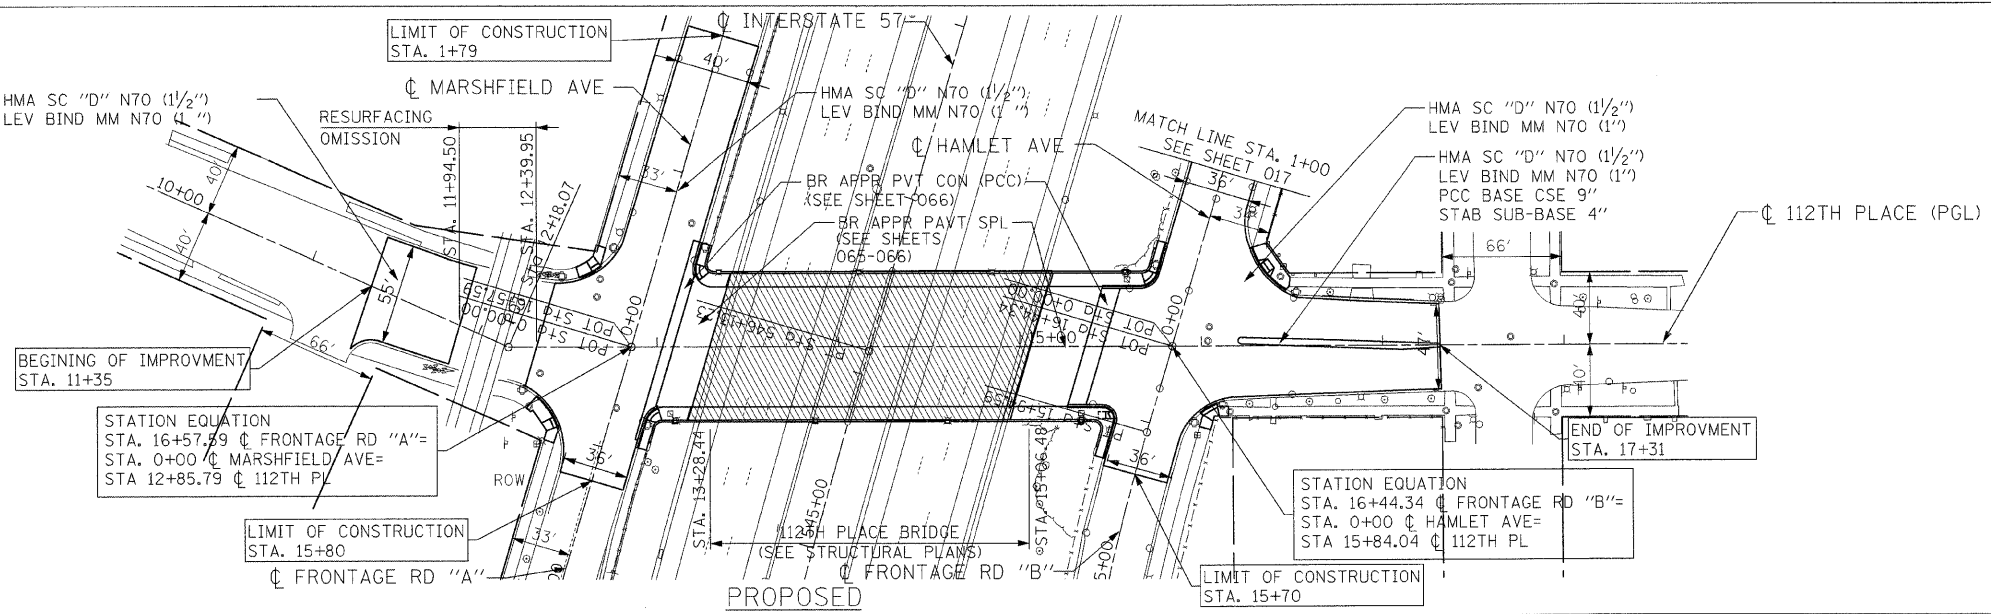

- NOTES:**
- SEE SHEET 022- 023 FOR PROPOSED INTERSECTION GRADING DETAILS.
  - SEE SHEET 024-025 FOR CURB AND GUTTER REMOVAL AND REPLACEMENT LIMITS.
  - SEE SHEET 024-025 FOR PORTLAND CEMENT CONCRETE SIDEWALK ACCESSIBILITY RAMP DETAILS.

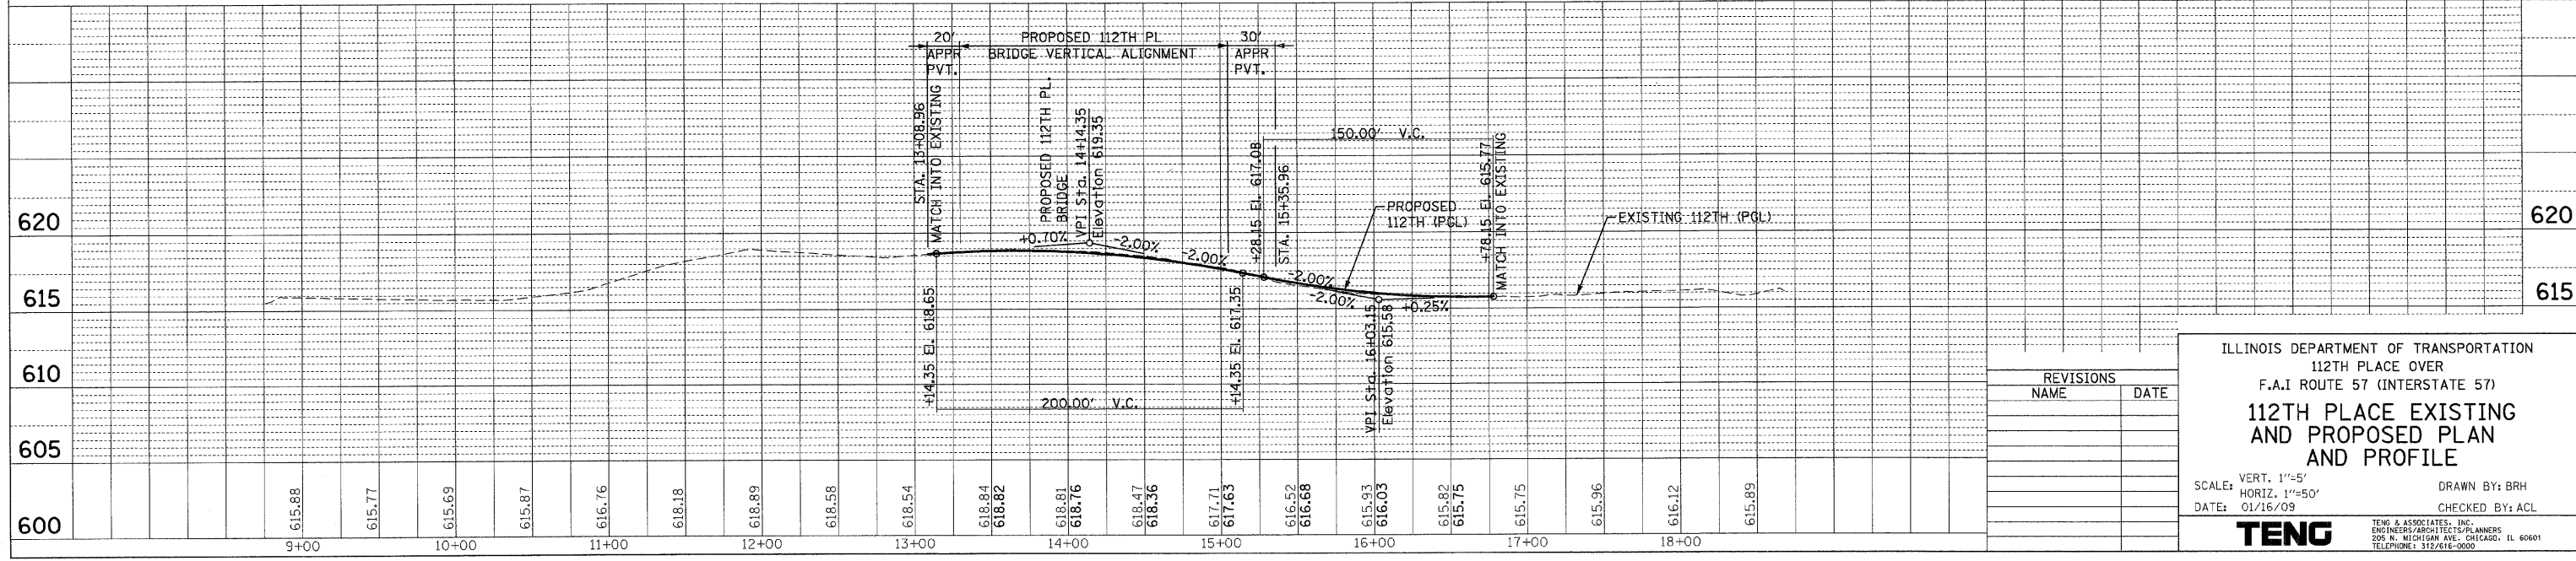

REVISIONS	
NAME	DATE

ILLINOIS DEPARTMENT OF TRANSPORTATION  
112TH PLACE OVER  
F.A.I ROUTE 57 (INTERSTATE 57)  
**112TH PLACE EXISTING  
AND PROPOSED PLAN  
AND PROFILE**

SCALE: VERT. 1"=5'  
HORIZ. 1"=50'  
DATE: 01/16/09

DRAWN BY: BRH  
CHECKED BY: ACL

**TENG**  
TENG & ASSOCIATES, INC.  
ENGINEERS/ARCHITECTS/PLANNERS  
205 N. MICHIGAN AVE., CHICAGO, IL 60601  
TELEPHONE: 312/616-0600

PLAN	DATE

PROFILE	DATE

.\\AL-TOOMB-DGN...\\TPO005VP.DGN...\\T11200MVA.DGN...\\T11200MVA.DGN...\\TPO005V.DGN...\\VPR0016.DGN...\\VPR0016.DGN...\\VPR0016.DGN...\\VPR0016.DGN...\\VPR0016.DGN...  
 H-6-2003, 1045450  
 T:\DOCUMENTS\1030800\CIVIL\1030800\112TH\112TH.DGN  
 1 2 