
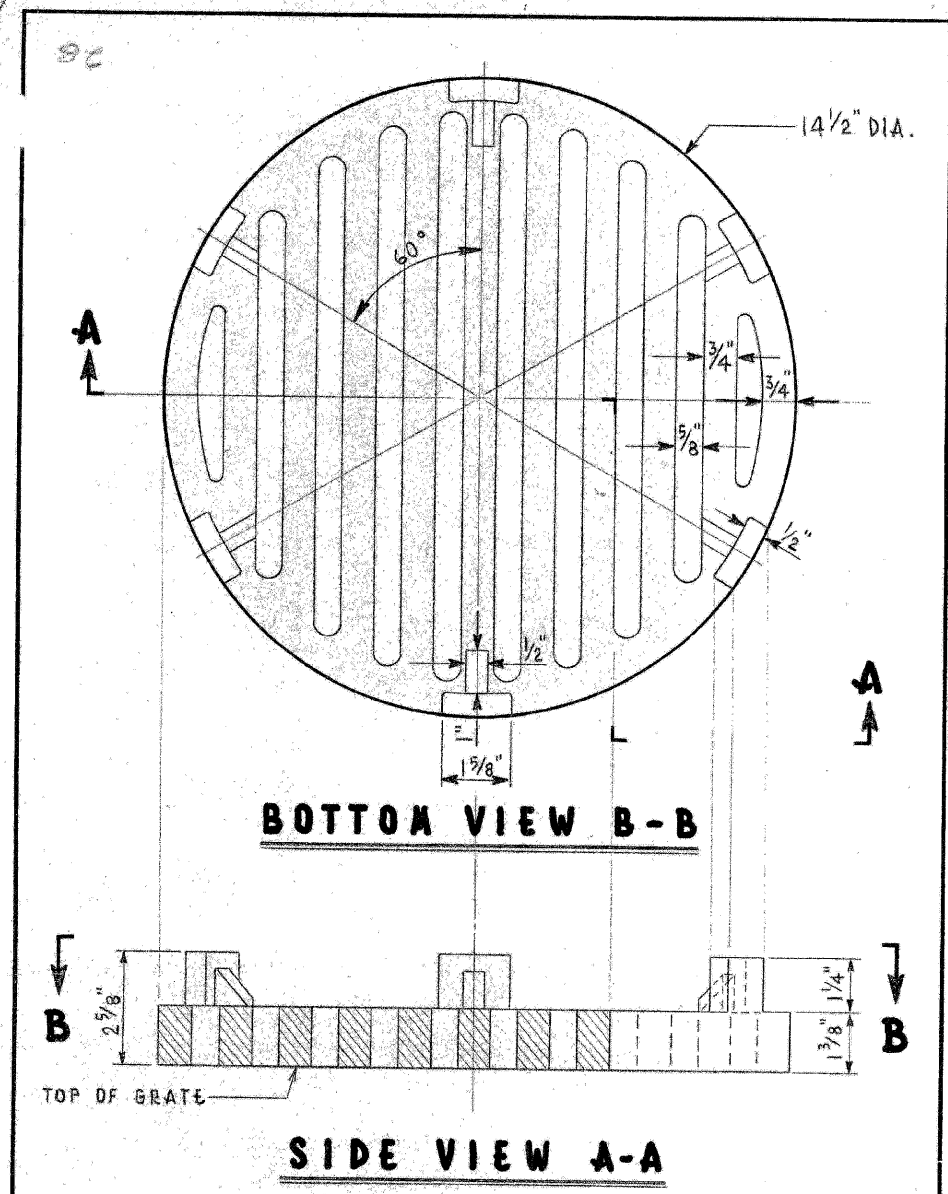


F.A.I. RTE.	SECTION	COUNTY	TOTAL SHEETS	SHEET NO.
57	1920.1B-R	COOK	101	053
STA.		TO STA.		
FED. ROAD DIST. NO. 1		ILLINOIS		FED. AID PROJECT
CONTRACT NO. 62533				

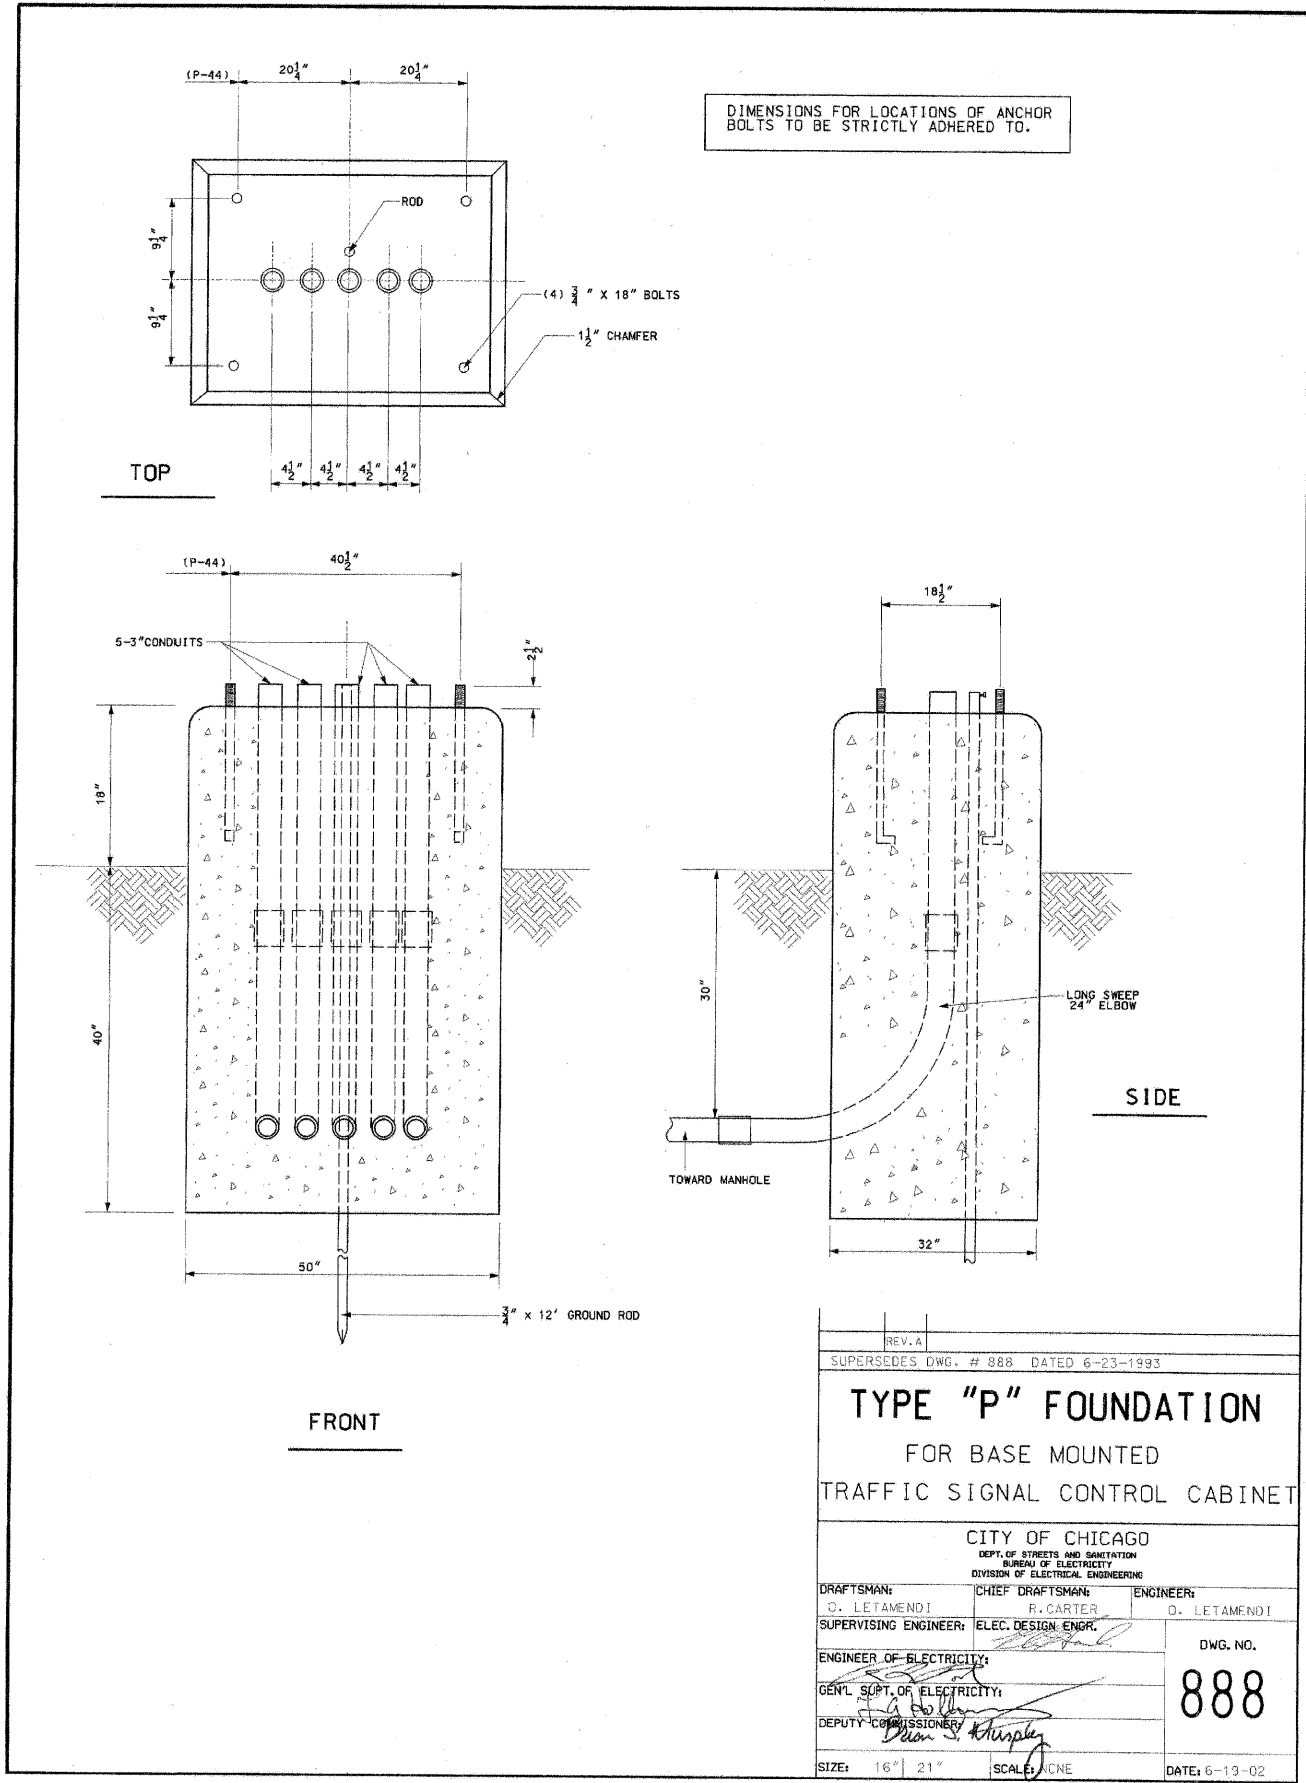

REV. A	SUPERSEDES DWG. # 888 DATED 6-23-1993	
<b>TYPE "P" FOUNDATION</b>		
FOR BASE MOUNTED TRAFFIC SIGNAL CONTROL CABINET		
CITY OF CHICAGO DEPT. OF STREETS AND SANITATION BUREAU OF ELECTRICITY DIVISION OF ELECTRICAL ENGINEERING		
DRAFTSMAN: D. LETAMENDI	CHIEF DRAFTSMAN: R. CARTER	ENGINEER: D. LETAMENDI
SUPERVISING ENGINEER: ELEC. DESIGN ENGR.		DWG. NO. <b>888</b>
ENGINEER OF ELECTRICITY: GEN'L. S'PT. OF ELECTRICITY:		DATE: 6-19-02
DEPUTY COMMISSIONER: <i>[Signature]</i>		SCALE: NONE
SIZE: 16" x 21"	SCALE: NONE	DATE: 6-19-02

REVISED			CITY OF CHICAGO		
			DEPT. OF STREETS AND SANITATION BUREAU OF ELECTRICITY DIVISION OF ELECTRICAL ENGINEERING		
A	11-30-73		DRAWN E. GERULIS	CHECKED M. SHINE	ENGINEER J. O'CONNOR
B			ENGR. ELEC.		DRG. NO.
C			SUP'T. OF STREETS		
D			DEPT. OF SANITATION		
E					
F					
G					
			<b>10792</b>		
			SIZE 8 1/2" x 14" SCALE: 3/8" = 1" DATE 11-30-73		

REVISIONS	
NAME	DATE

ILLINOIS DEPARTMENT OF TRANSPORTATION  
112TH PLACE OVER  
F.A.I. ROUTE 57 (INTERSTATE 57)  
ELECTRICAL STANDARD DETAILS

SCALE: DRAWN BY: N/A  
DATE: 01/16/09 CHECKED BY: N/A

**TENG**  
TENG & ASSOCIATES, INC.  
ENGINEERS/ARCHITECTS/PLANNERS  
205 N. MICHIGAN AVE., CHICAGO, IL 60601  
TELEPHONE: 312/616-0000

4-NORTH ST. BOF08ERJ0N  
 H-6-2009, 134322  
 T:\DOCUMENT\93086M\CIVIL\DOCK\KCH089RC.DGN  
 HECHTER  
 1 2 