


- NOTES:**
1. REPLACED CONCRETE MEDIAN SHALL BE SECURED BY ANCHORING IN 1" Ø DRILLED HOLES #6 EPOXY GROUTED BARS 12" LONG, EMBEDDED 6" DEEP INTO APPROACH SLAB AND 6" DEEP IN MEDIAN. COST OF DRILLING AND GROUTING EPOXY COATED BARS INCLUDED IN COST OF CONCRETE MEDIAN SURFACE 8".
 2. THE EXISTING GURDRAIL POSTS AND RAILS SHALL BE SALVAGED AND RETURNED TO THE ILLIONIS DEPARTMENT OF TRANSPORTATION BRIDGE MAINTENANCE FACILITY AT 1101 BIESTERFIELD ROAD IN ELK GROVE. (CONTACT PERSON: SHAKER ASFOUR, TELEPHONE (847) 956-1501).
 3. REMOVE AND REPLACE EXISTING APPROACH GUARDRAIL TERMINALS AND TRANSITION SECTIONS. (SEE ROADWAY PLANS).


BILL OF MATERIALS

ITEM	UNIT	QUANTITY
HOT-MIX ASPHALT SCARIFICATION, 1/2"	SQ. YDS	360
HOT-MIX ASPHALT SURFACE COURSE SUPERPAVE, MIX "D", N70	TONS	32
CONCRETE MEDIAN REMOVAL,	SQ. FT.	240
CONCRETE MEDIAN SURFACE, 8"	SQ. FT.	240
FLOOR DRAINS TO BE CLEANED	EACH	16

PLAN OF IMPROVEMENT

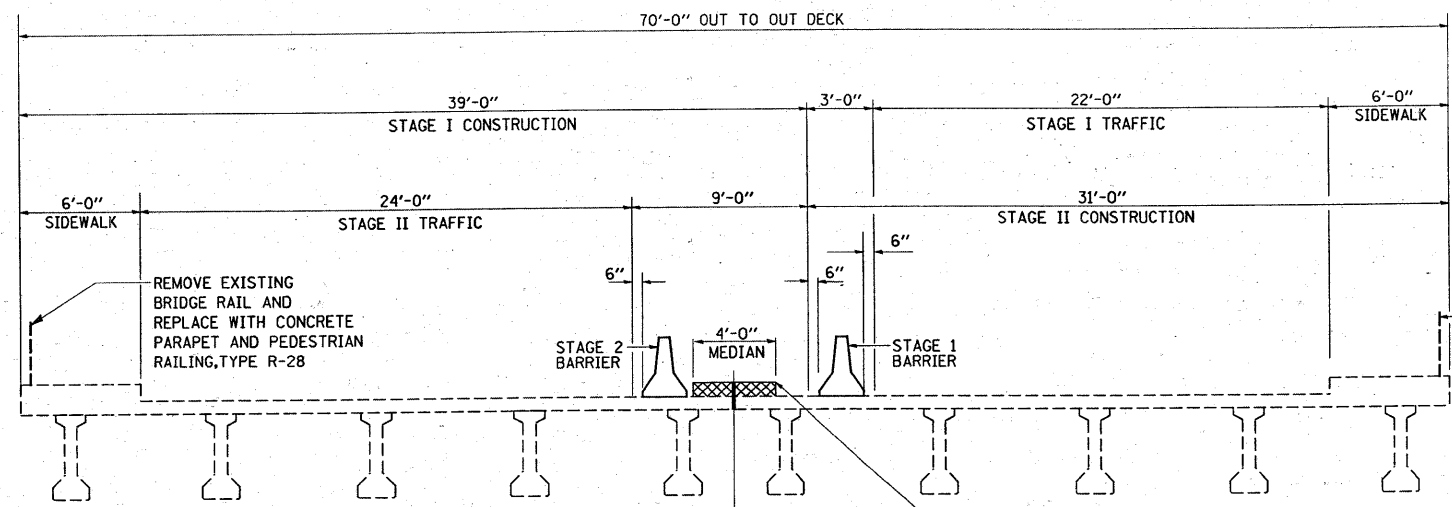

CROSS SECTION

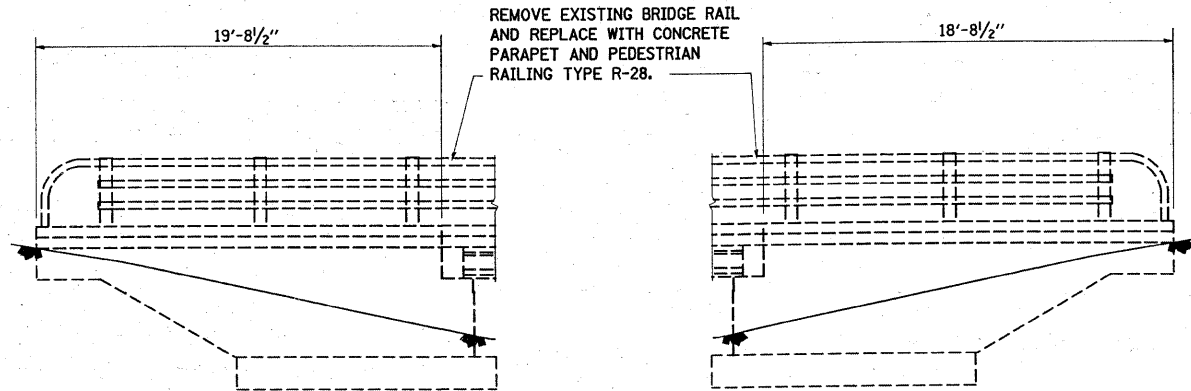

WEST WINGWALL

EAST WINGWALL

- LEGEND:**
- 1/2" CONCRETE SCARIFICATION
 - REMOVE APPROACH MEDIAN