



REFER TO DETOUR PLAN FOR DETOUR ROUTE ADVANCE SIGNING

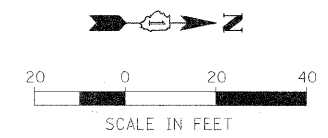


PLAN	SURVEYED	BY	DATE
	PLOTTED		
	NOTED		
	REVISIONS		
	NO. DATE		

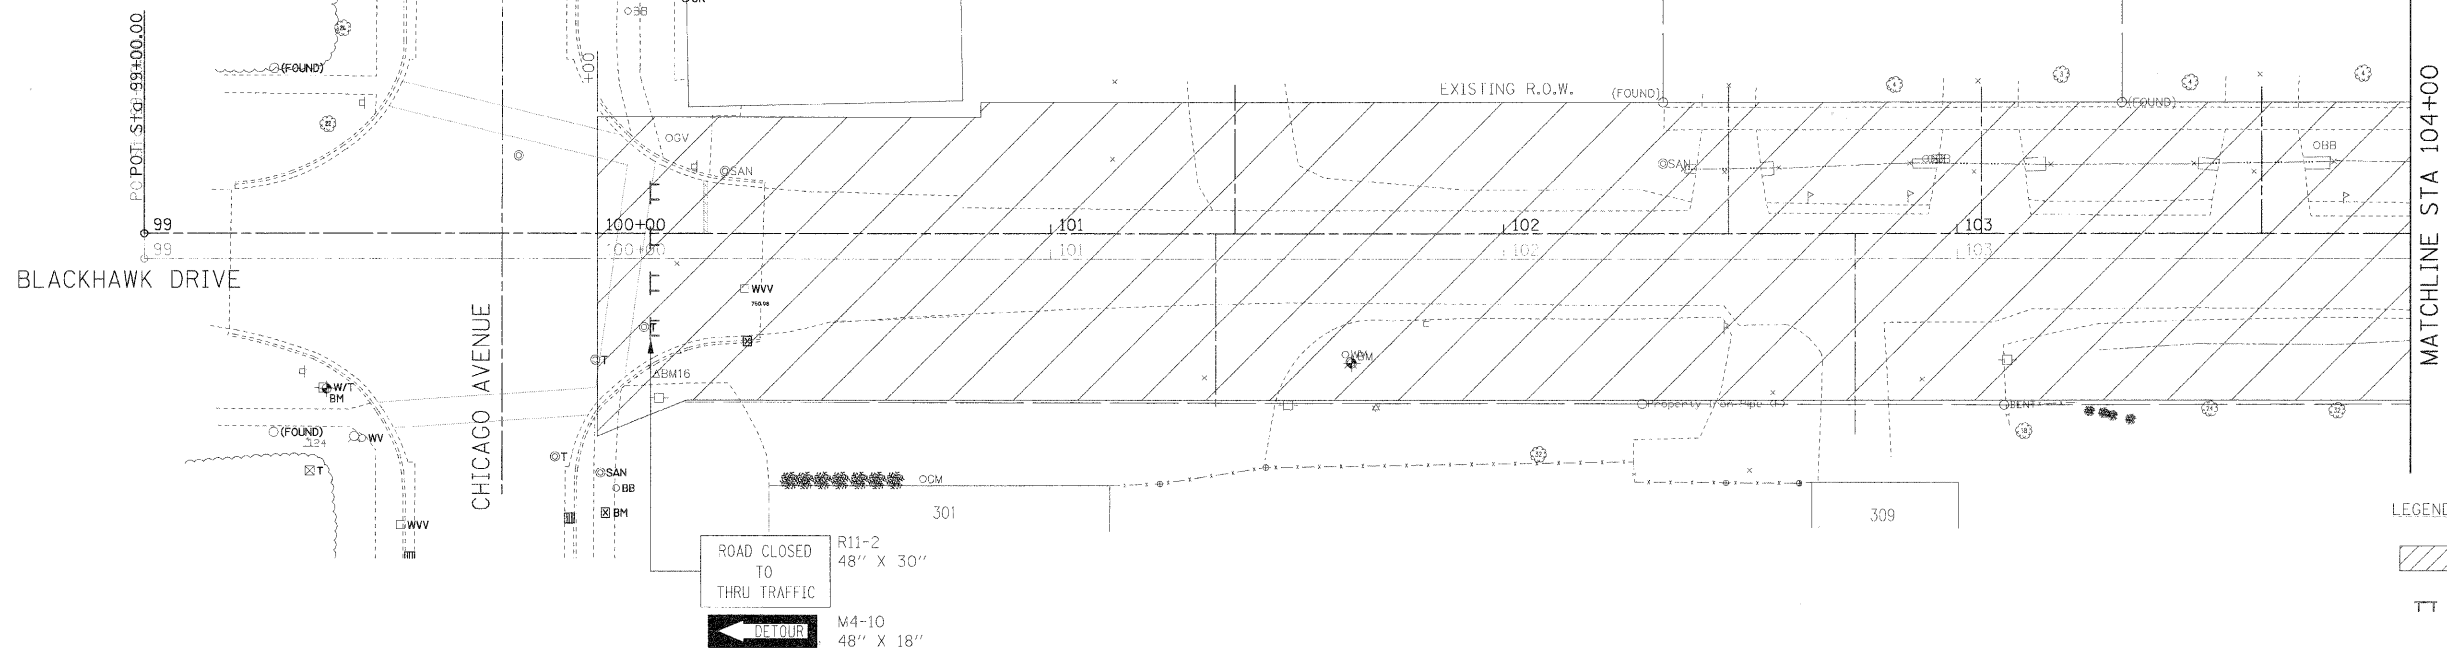


LEGEND:  
 CONSTRUCTION ZONE  
 TYPE III BARRICADE

REFER TO DETOUR PLAN FOR DETOUR ROUTE ADVANCE SIGNING

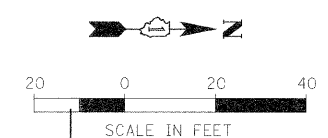

PROFILE	SURVEYED	BY	DATE
	PLOTTED		
	NOTED		
	REVISIONS		
	NO. DATE		

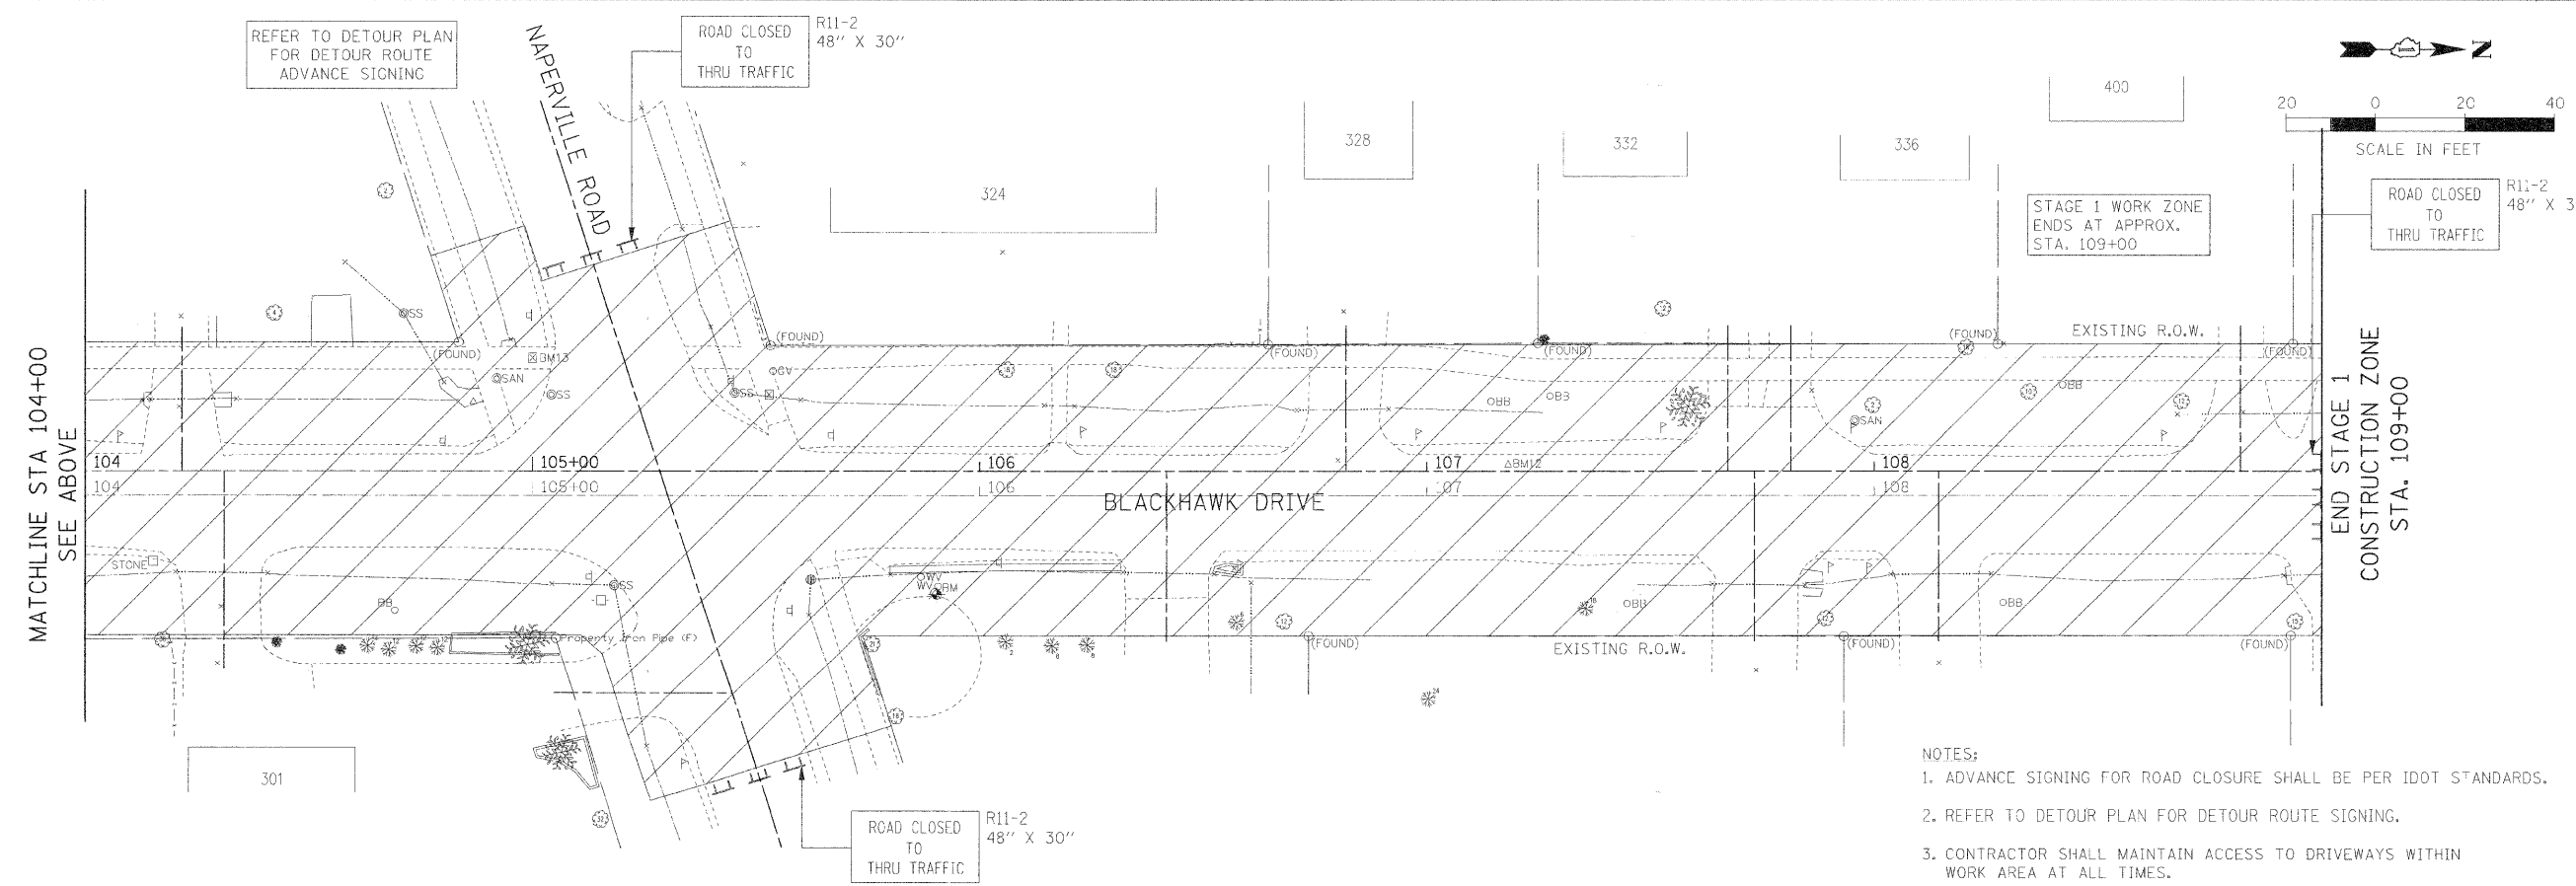

NOTES:  
 1. ADVANCE SIGNING FOR ROAD CLOSURE SHALL BE PER IDOT STANDARDS.  
 2. REFER TO DETOUR PLAN FOR DETOUR ROUTE SIGNING.  
 3. CONTRACTOR SHALL MAINTAIN ACCESS TO DRIVEWAYS WITHIN WORK AREA AT ALL TIMES.

FILE NAME = #FILE.#	USER NAME = #USER#	DESIGNED - JMT	REVISED -	<b>STATE OF ILLINOIS DEPARTMENT OF TRANSPORTATION</b>	<b>MAINTENANCE OF TRAFFIC - STAGE 1</b>	F.A.U. R/F.E.	SECTION	COUNTY	TOTAL SHEETS	SHEET NO.	
	PLOT SCALE = #SCALE#	DRAWN - JMT	REVISED -			3003	00-00084-00-PV	DUPAGE	112	18	
	PLOT DATE = #DATE#	CHECKED - MAP	REVISED -			SCALE: 1:20		SHEET NO. 1 OF 1 SHEETS		STA. 99+00.00 TO STA. 109+00.00	
		DATE - 01/02/09	REVISED -			BLACKHAWK DR RECONSTRUCTION CONTRACT NO. 63121					