



PLAN	SURVEYED	DATE
	PLOTTED	BY
	NOTED	
	REVISIONS	
	NO. DATE	
	BY	
	DATE	

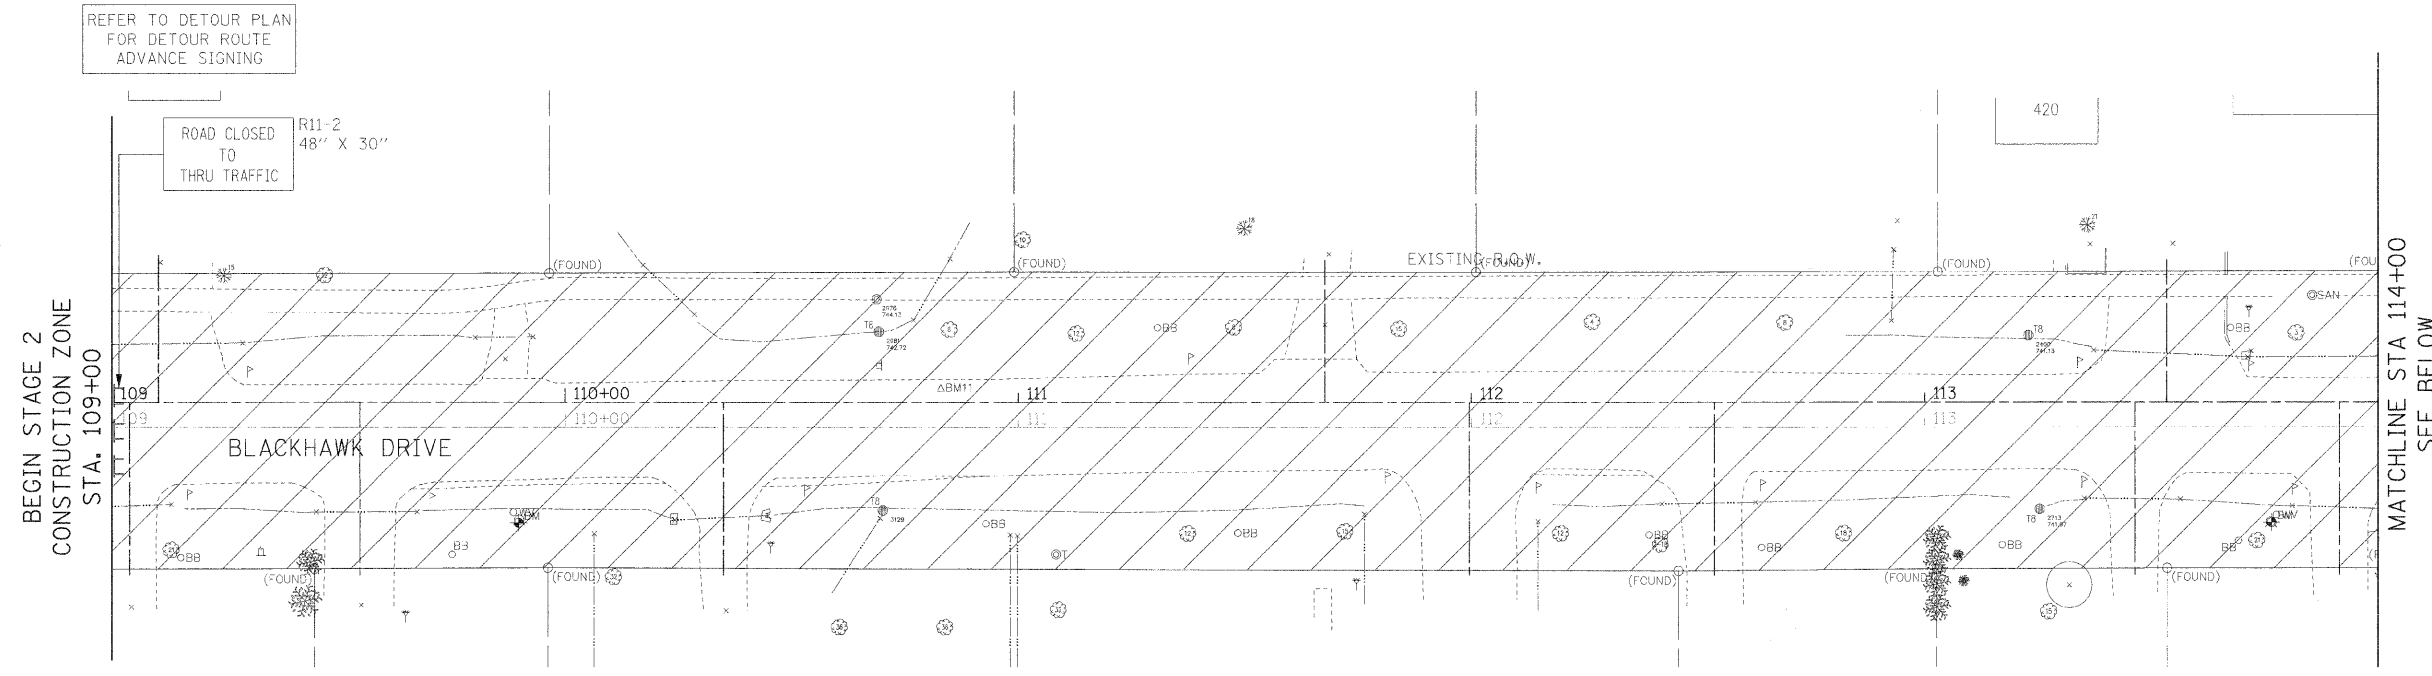

LEGEND:
 CONSTRUCTION ZONE
 TYPE III BARRICADE

PROFILE	SURVEYED	DATE
	PLOTTED	BY
	NOTED	
	REVISIONS	
	NO. DATE	
	BY	
	DATE	

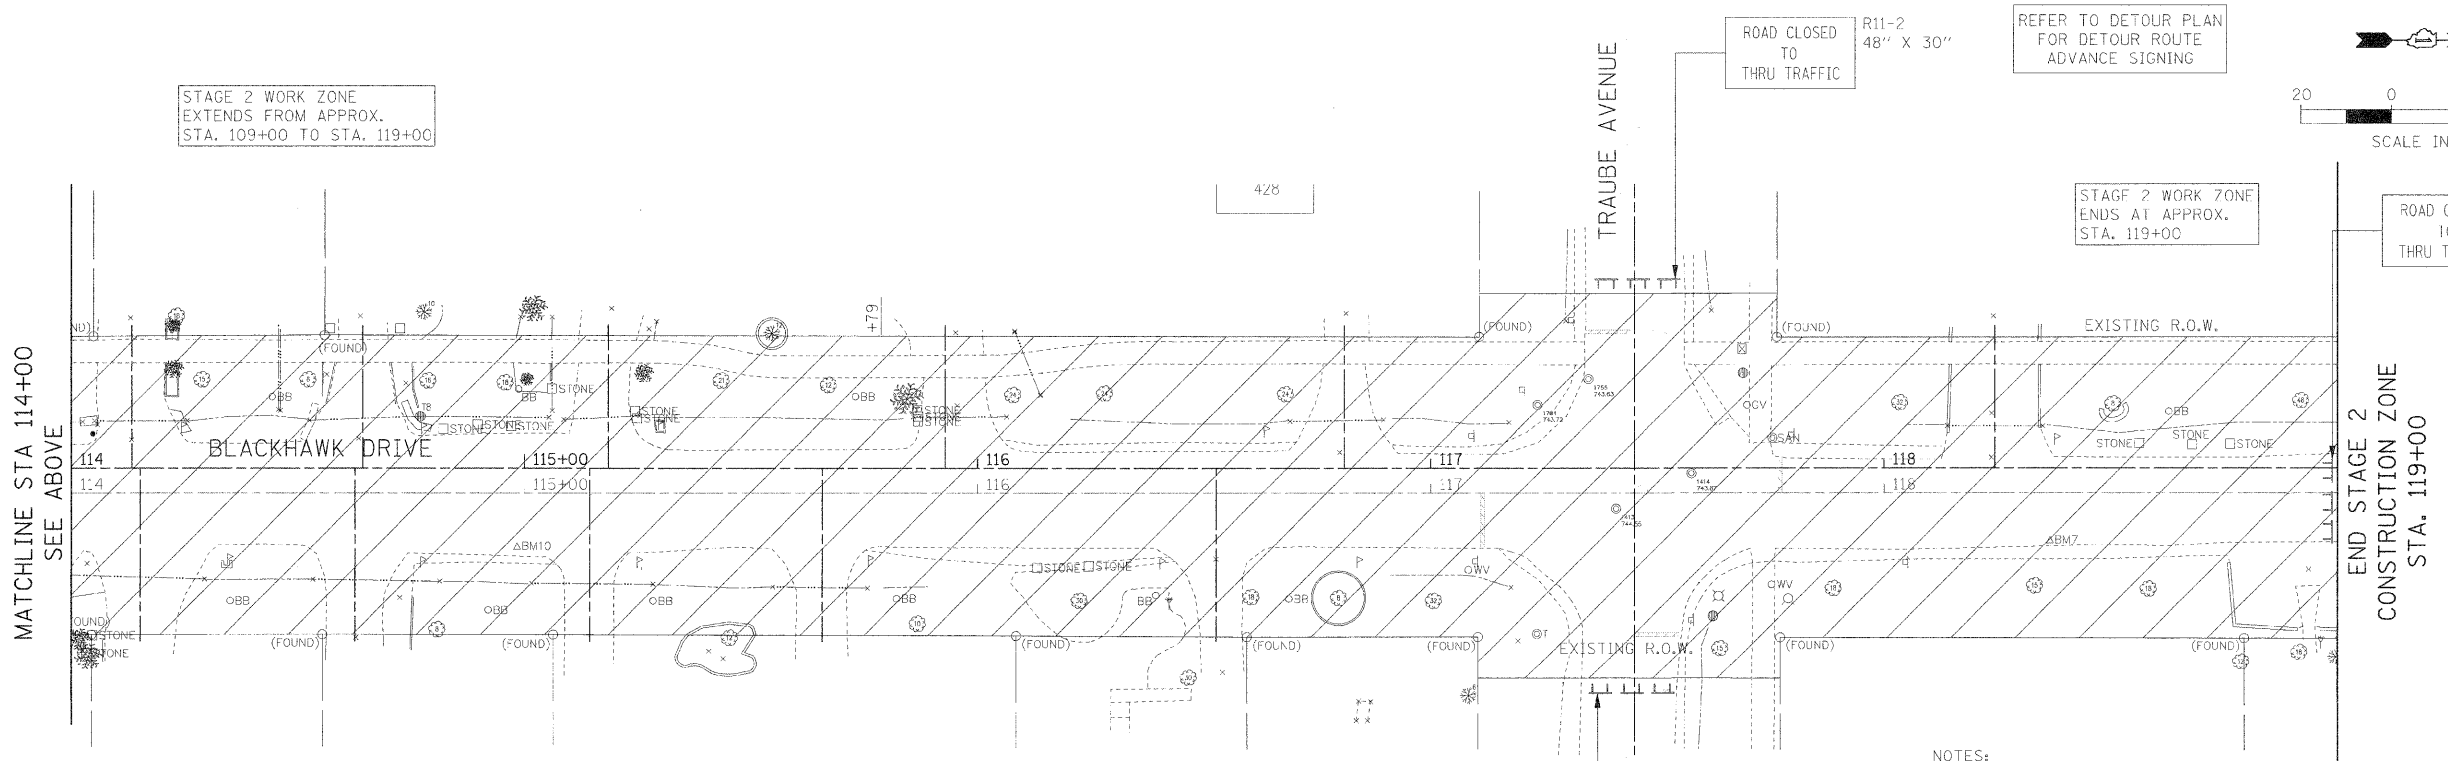

- NOTES:
1. ADVANCE SIGNING FOR ROAD CLOSURE SHALL BE PER IDOT STANDARDS.
 2. REFER TO DETOUR PLAN FOR DETOUR ROUTE SIGNING.
 3. CONTRACTOR SHALL MAINTAIN ACCESS TO DRIVEWAYS WITHIN WORK AREA AT ALL TIMES.

FILE NAME = #FILE#	USER NAME = #USER#	DESIGNED - JMT	REVISED -	STATE OF ILLINOIS DEPARTMENT OF TRANSPORTATION	MAINTENANCE OF TRAFFIC - STAGE 2	F.A.U. R/F#	SECTION	COUNTY	TOTAL SHEETS	SHEET NO.
	PLOT SCALE = #SCALE#	DRAWN - JMT	REVISED -			3003	00-00084-00-PV	DUPAGE	112	19
	PLOT DATE = #DATE#	CHECKED - MAP	REVISED -			BLACKHAWK DR RECONSTRUCTION	CONTRACT NO. 63121			
		DATE - 01/02/09	REVISED -			FED. ROAD DIST. NO. 1 ILLINOIS	FED. AID PROJECT			