
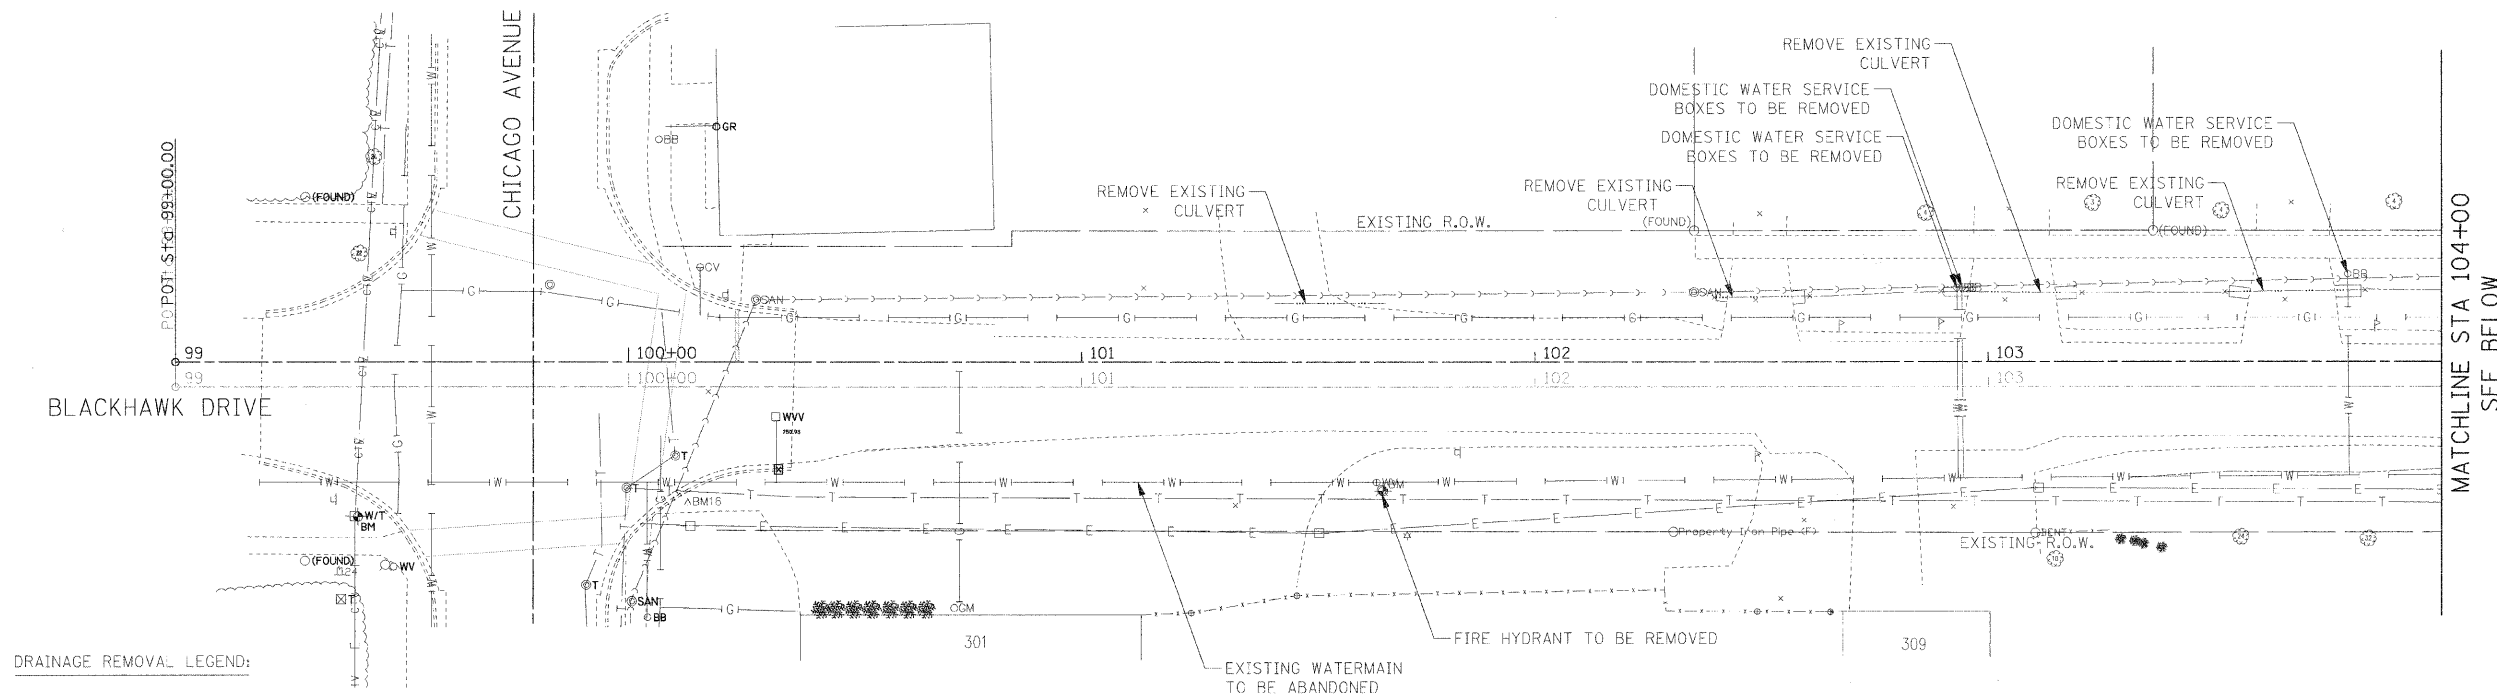


PLAN	SURVEYED	DATE
	PLOTTED	
	REVISIONS	
	RT. OF WAY CHECKED	
	CADD FILE NAME	
	NO.	


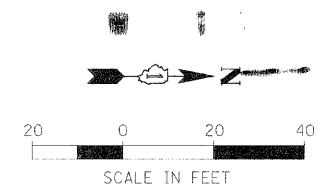


DRAINAGE REMOVAL LEGEND:

- STORM SEWER REMOVAL
- DRAINAGE OR UTILITY STRUCTURE REMOVAL

- NOTES:
1. CMP AND PVC CULVERT REMOVAL SHALL BE INCLUDED IN CLEARING AND CONSIDERED INCIDENTAL TO THE PROJECT.
  2. REMOVAL OF THE WATER SERVICE LINES SHALL BE INCIDENTAL TO THE DOMESTIC WATER SERVICE BOXES TO BE REMOVED.

PROFILE	SURVEYED	DATE
	PLOTTED	
	REVISIONS	
	STRUCTURE NOTATIONS CHECKED	
	NO.	

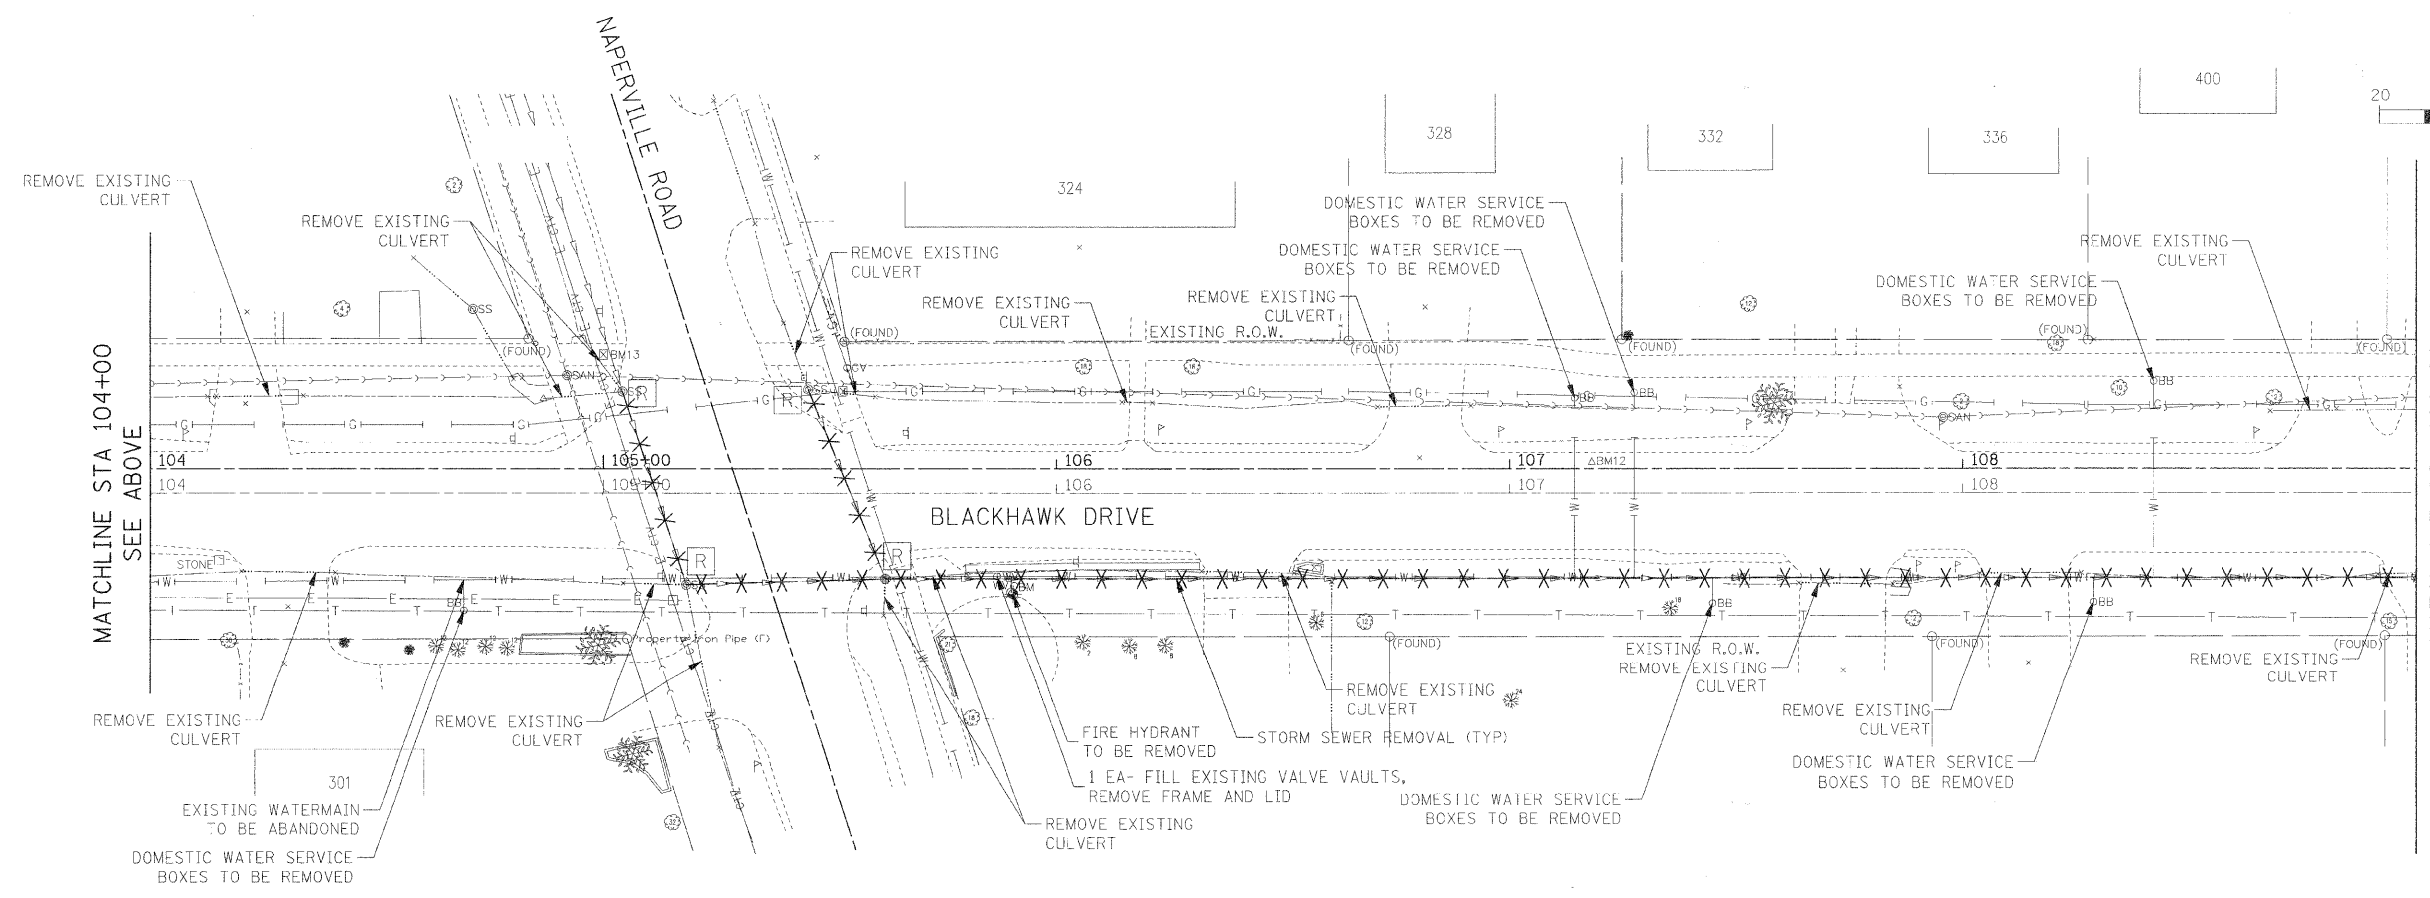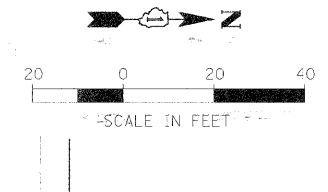

FILE NAME = #FILE#	USER NAME = #USER#	DESIGNED - AJB	REVISED -	<b>STATE OF ILLINOIS DEPARTMENT OF TRANSPORTATION</b>	<b>DRAINAGE AND UTILITY REMOVAL PLAN</b>	F.A.U. RITE.	SECTION	COUNTY	TOTAL SHEETS	SHEET NO.	
	PLOT SCALE = #SCALE#	DRAWN - TMC	REVISED -			3003	00-00084-00-PV	DUPAGE	112	24	
	PLOT DATE = #DATE#	CHECKED - CC	REVISED -			BLACKHAWK DR RECONSTRUCTION		CONTRACT NO. 63121			
		DATE - 01/02/09	REVISED -			SCALE: 1:20		SHEET NO. 1 OF 3 SHEETS		STA. 99+00.00 TO STA. 109+00.00	