
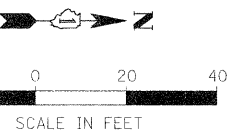




PLAN	SURVEYED	DATE
	PLOTTED	
	NOTED	
	BY	
	DATE	
	BY	
	DATE	
	BY	
	DATE	
	BY	
	DATE	

PROFILE	SURVEYED	DATE
	PLOTTED	
	NOTED	
	BY	
	DATE	
	BY	
	DATE	
	BY	
	DATE	
	BY	
	DATE	

MATCHLINE STA 109+00
SEE SHEET 1 OF 3

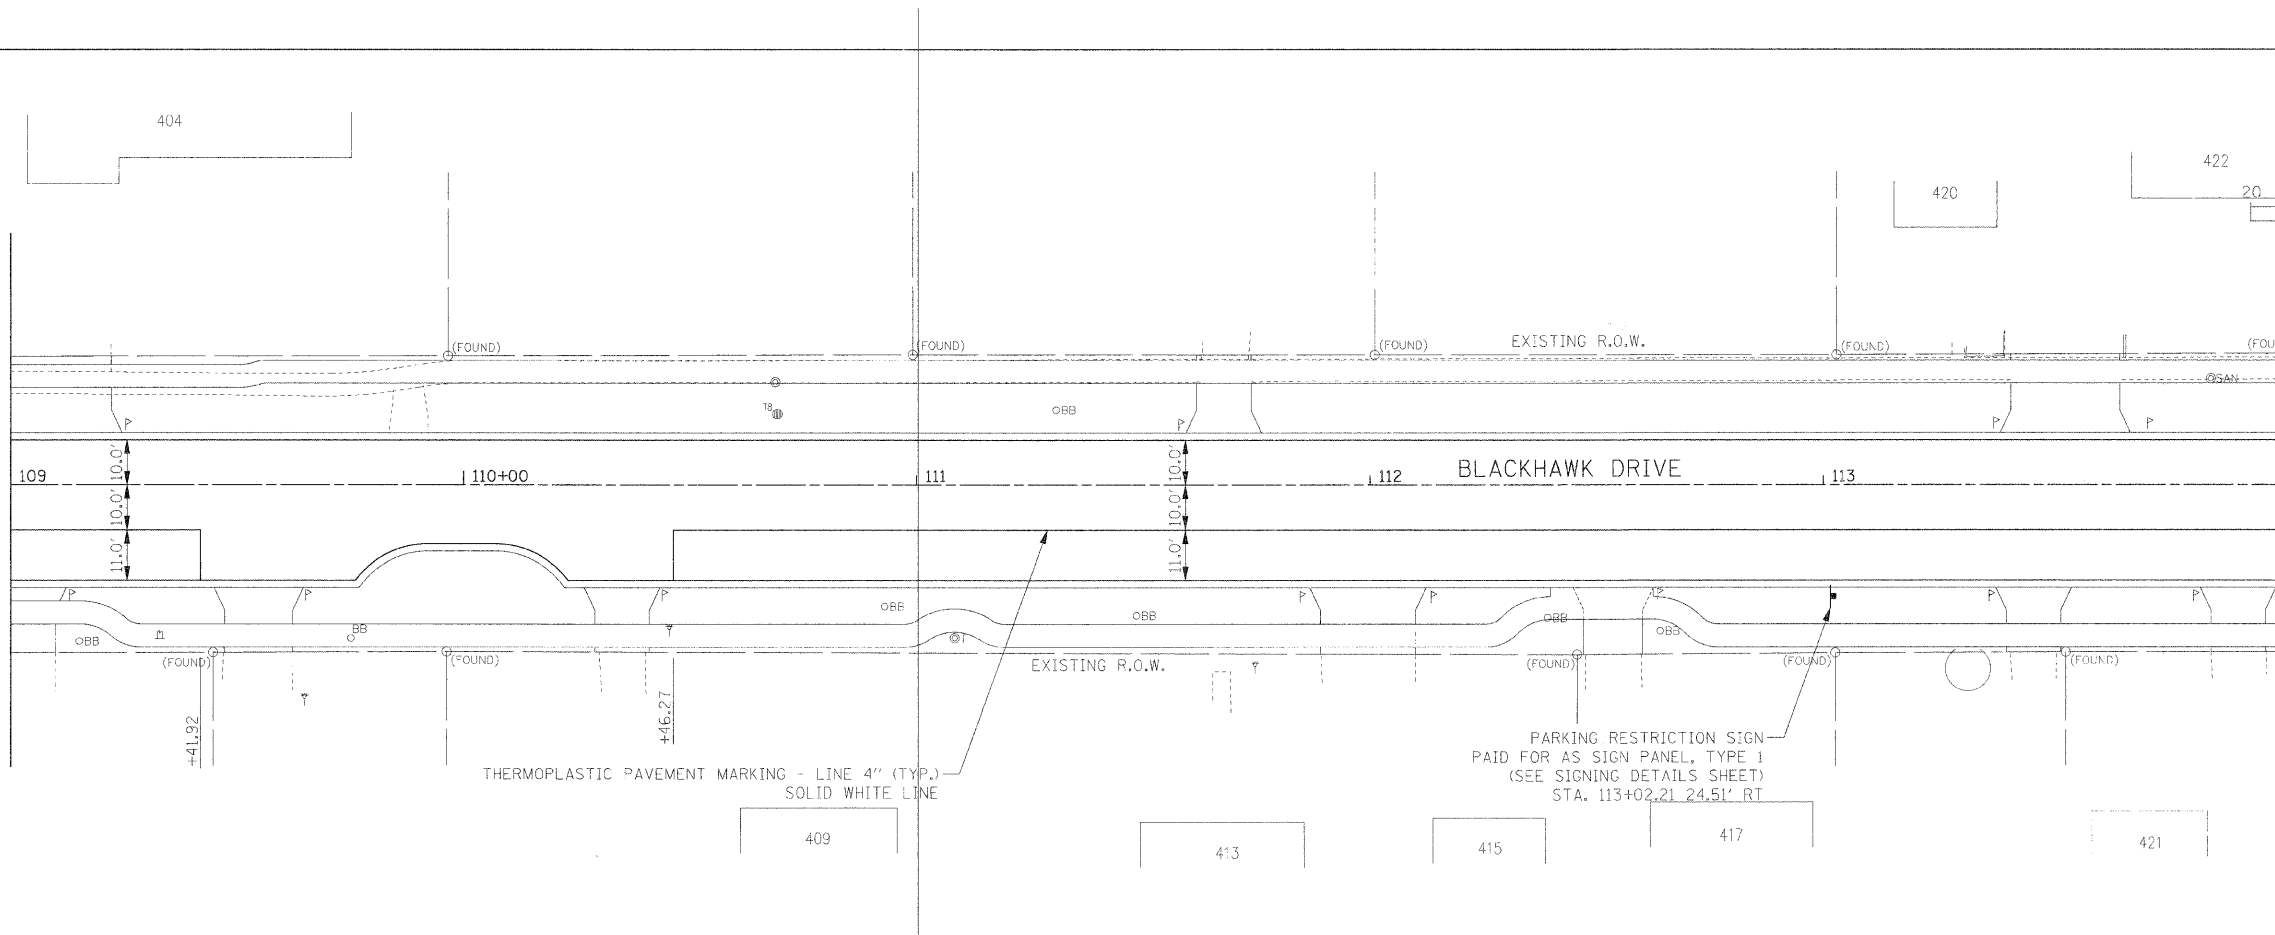

MATCHLINE STA 114+00
SEE ABOVE

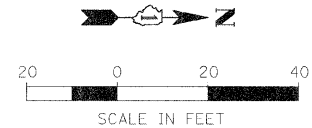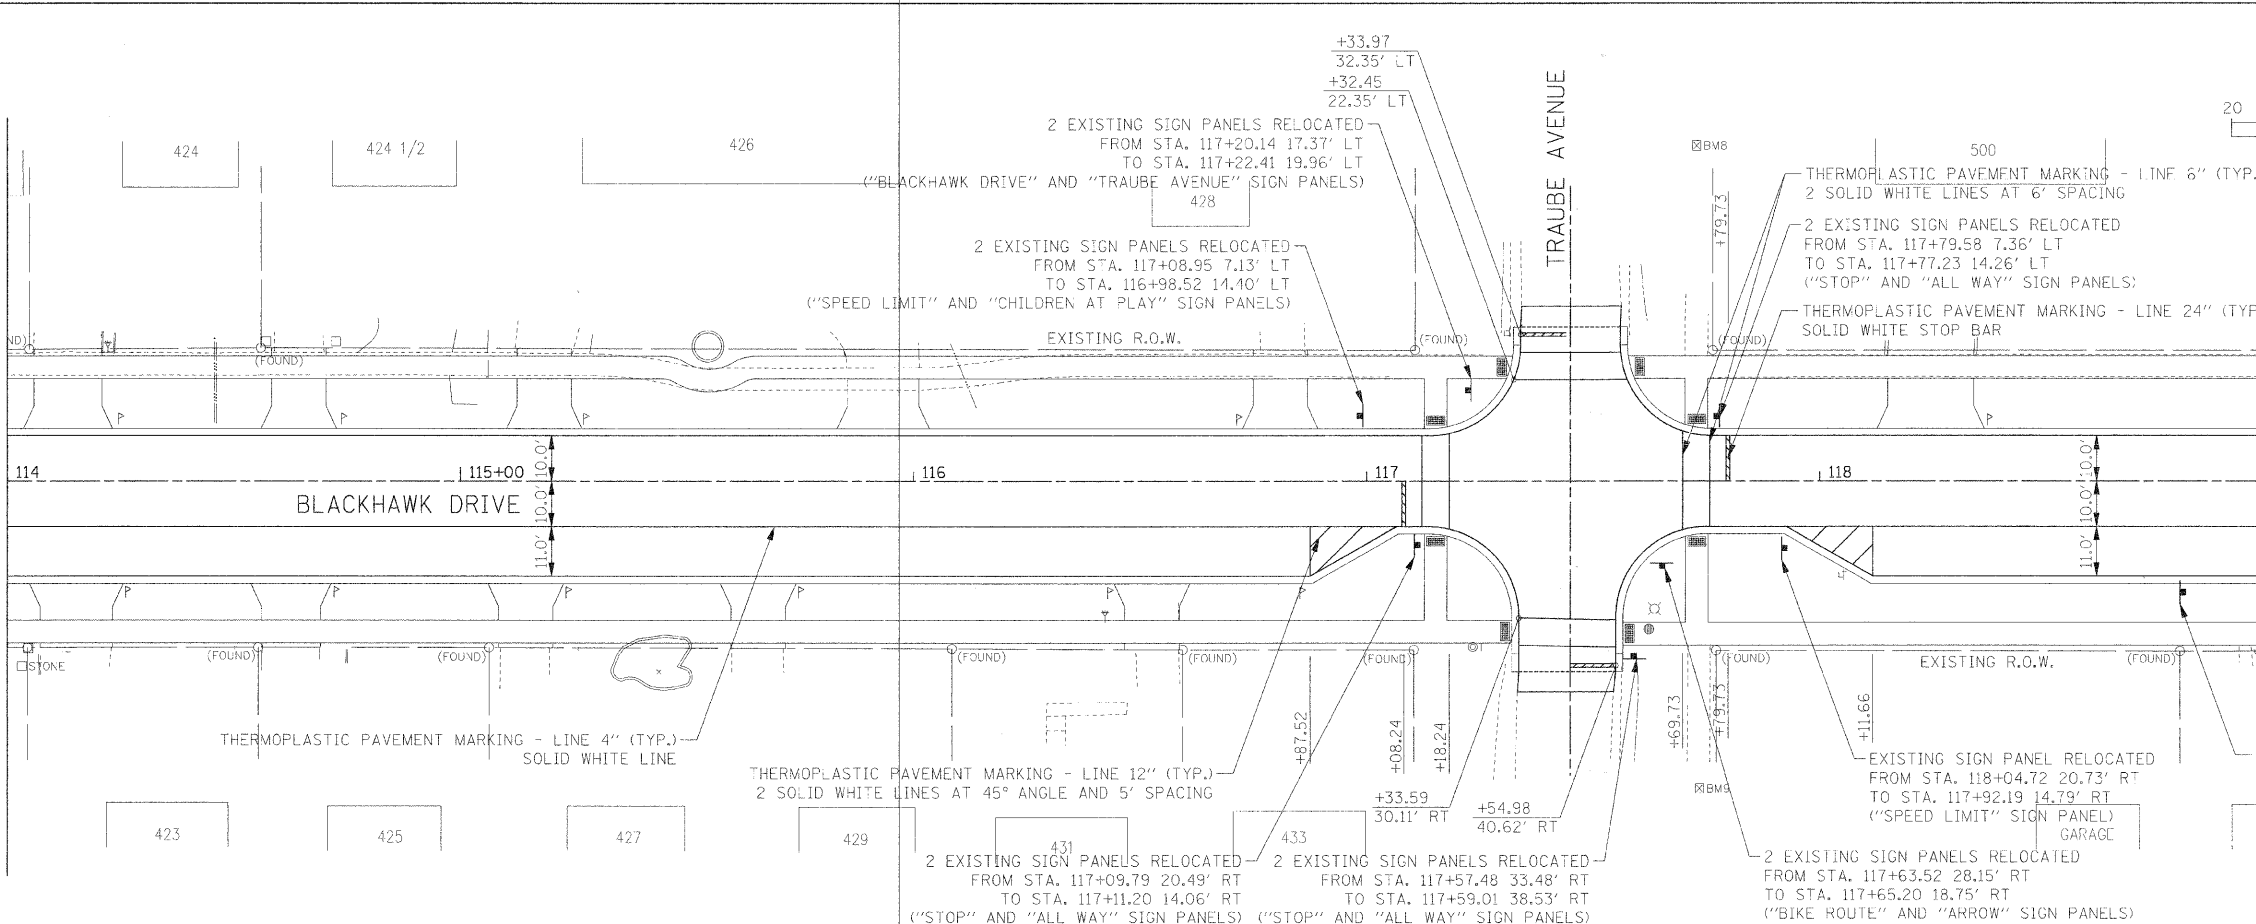

FILE NAME =	USER NAME = #USER#	DESIGNED - JAB	REVISED -	<p align="center">STATE OF ILLINOIS DEPARTMENT OF TRANSPORTATION</p> <p align="center">PAVEMENT MARKING AND SIGNING PLAN</p>	F.A.J. RTE.	SECTION	COUNTY	TOTAL SHEETS	SHEET NO.	
#FILE#		DRAWN - JAB	REVISED -		3003	00-00084-00-PV	DUPAGE	1:2	58	
		CHECKED - JM1	REVISED -		BLACKHAWK DR RECONSTRUCTION		CONTRACT NO. 63121			
		DATE - 01/02/09	REVISED -		SCALE: 1:20		SHEET NO. 2 OF 3 SHEETS		STA. 109+00.00 TO STA. 119+00.00	
					FED. ROAD DIST. NO. 1 ILL. NOIS. FED. AID PROJECT					