



PLAN	DESIGNED	BY	DATE
	PLOTTED		
	CHECKED		
	NO. OF WAY CHECKED		
	CADD FILE NAME		
	NO.		

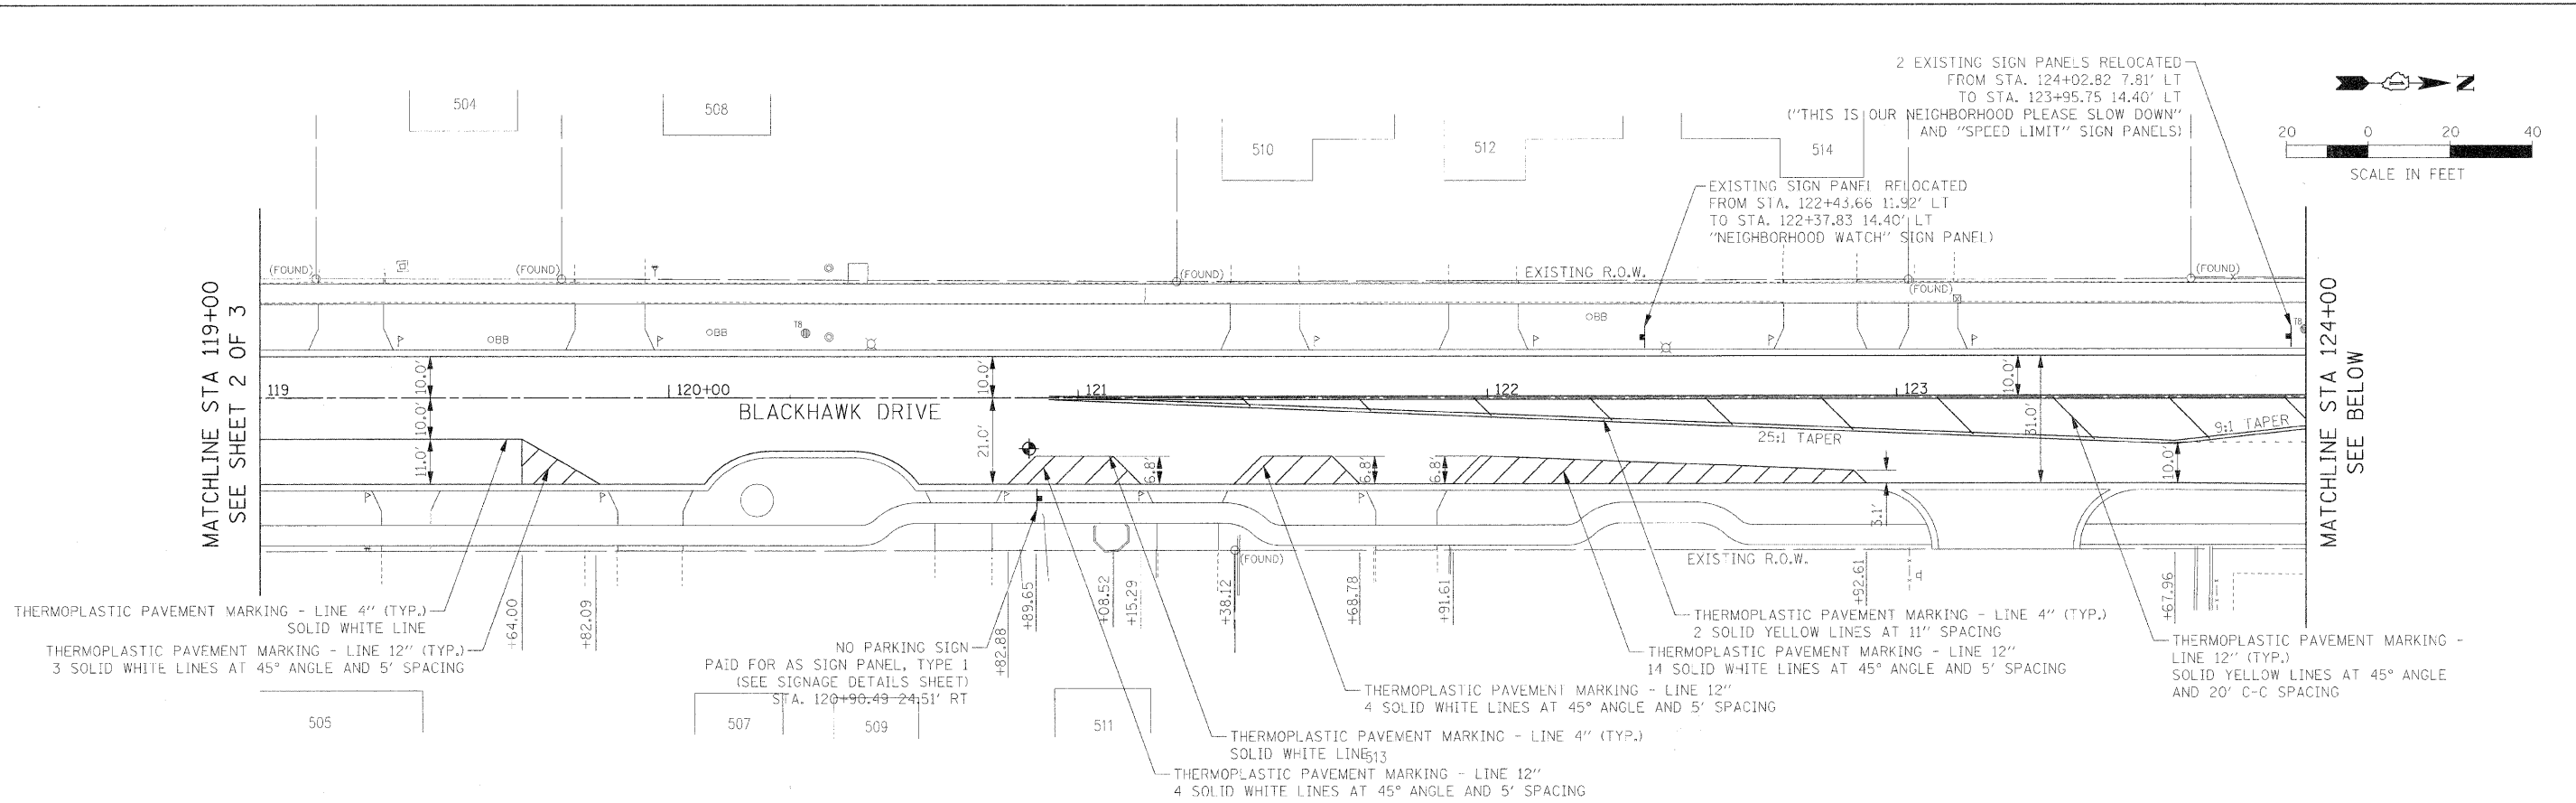

PROFILE	DESIGNED	BY	DATE
	PLOTTED		
	CHECKED		
	NO. OF WAY CHECKED		
	STRUCTURE NOTATION CHNO		
	NO.		

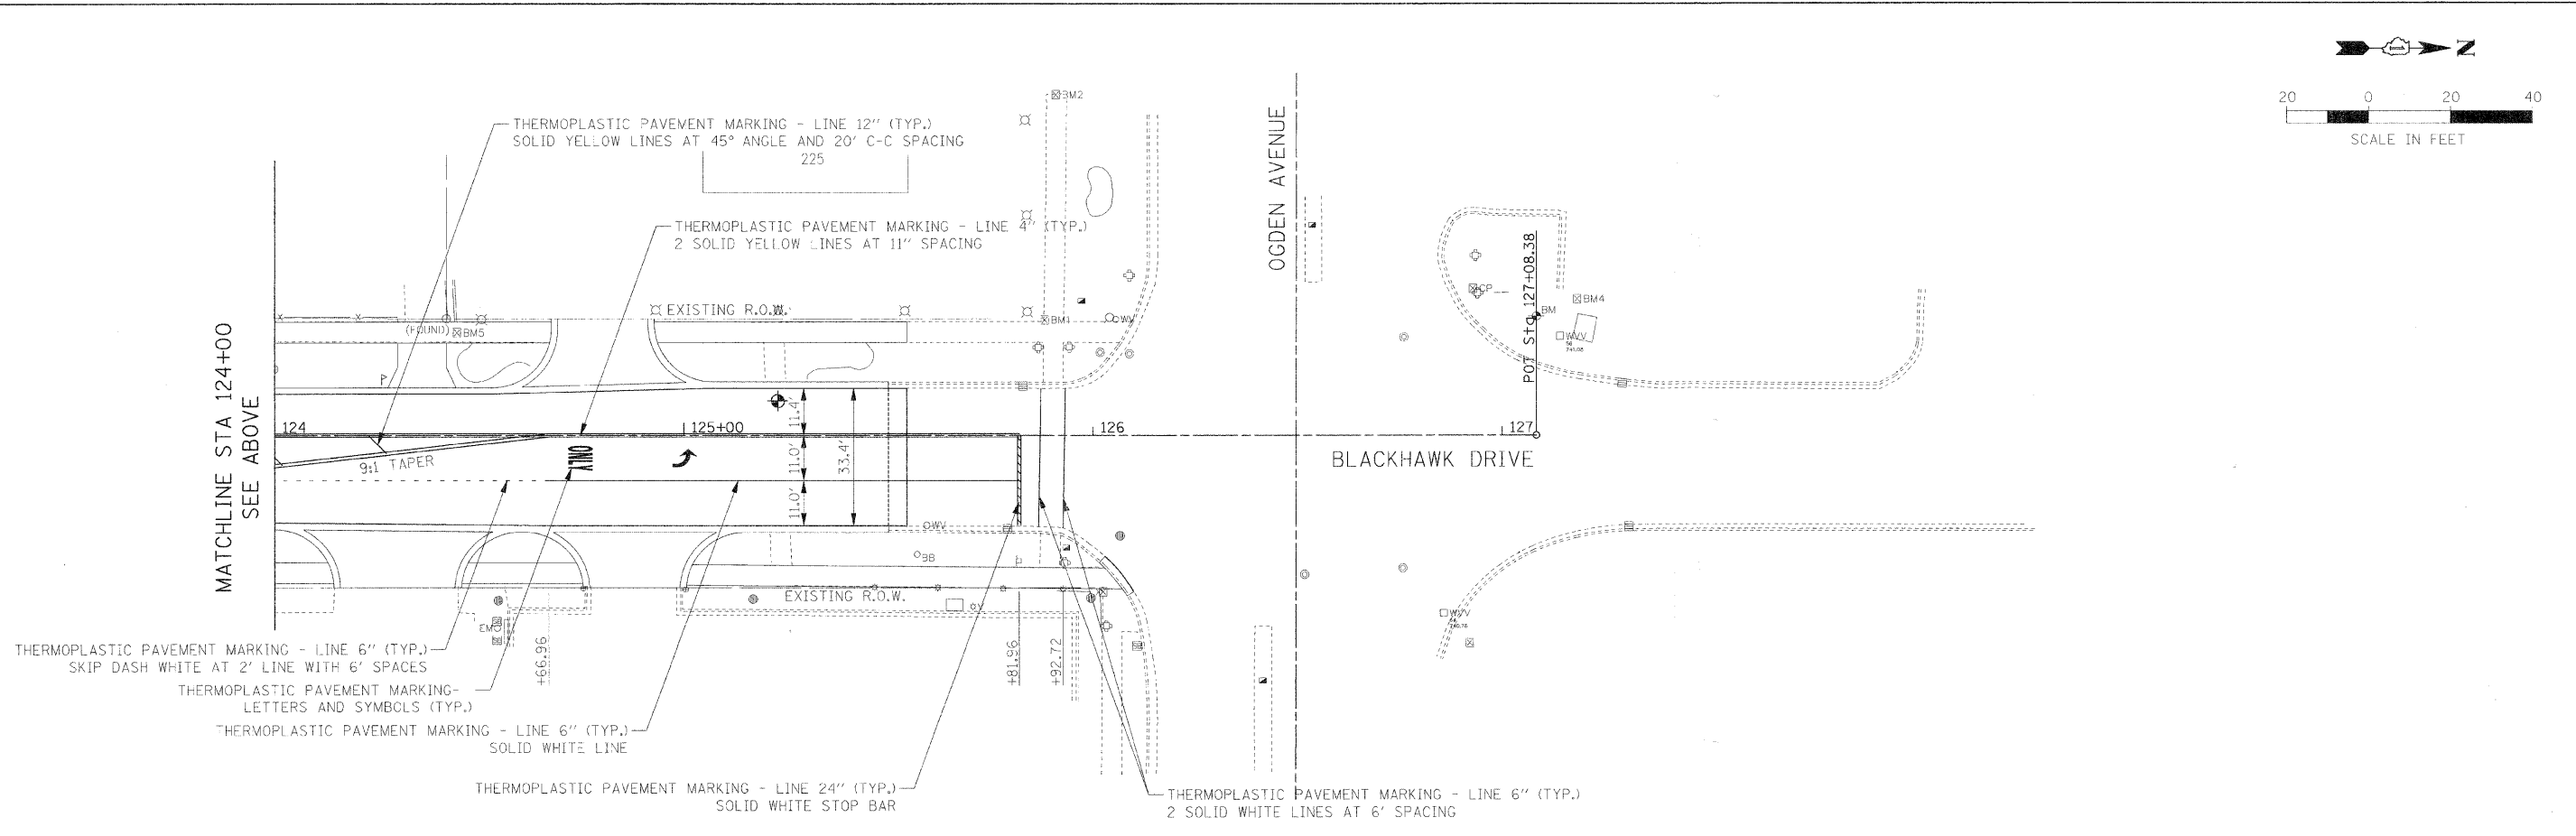

FILE NAME =	USER NAME = #USER#	DESIGNED - JAB	REVISED -	<b>STATE OF ILLINOIS DEPARTMENT OF TRANSPORTATION</b>	<b>PAVEMENT MARKING AND SIGNING PLAN</b>	F.A.U. RTE.	SECTION	COUNTY	TOTAL SHEETS	SHEET NO.	
#FILE#		DRAWN - JAB	REVISED -			3003	00-00084-00-PV	DUPAGE	112	59	
	PLOT SCALE = #SCALE#	CHECKED - JMT	REVISED -			BLACKHAWK DR RECONSTRUCTION CONTRACT NO. 63121					
	PLOT DATE = #DATE#	DATE - 01/02/09	REVISED -			FED. ROAD DIST. NO. 1 ILLINOIS FED. AID PROJECT					
						SCALE: 1:20	SHEET NO. 3 OF 3 SHEETS		STA. 119+00.00 TO STA. 127+08.38		